




SNID A-A 1:50

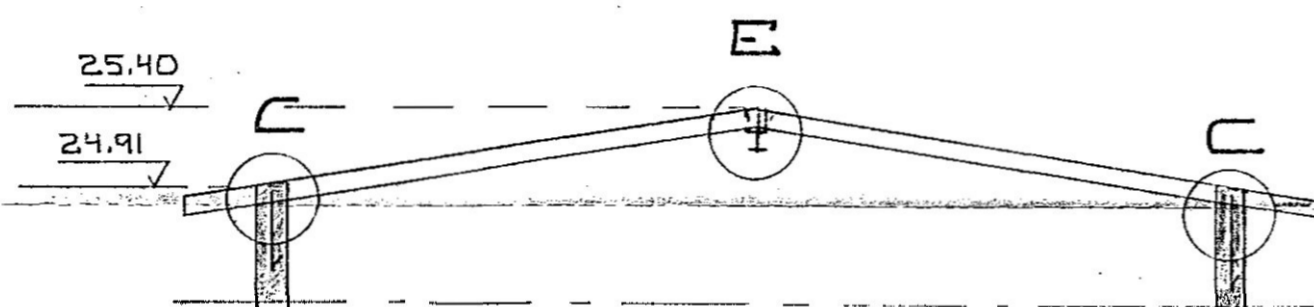


SNID B-B 1:50

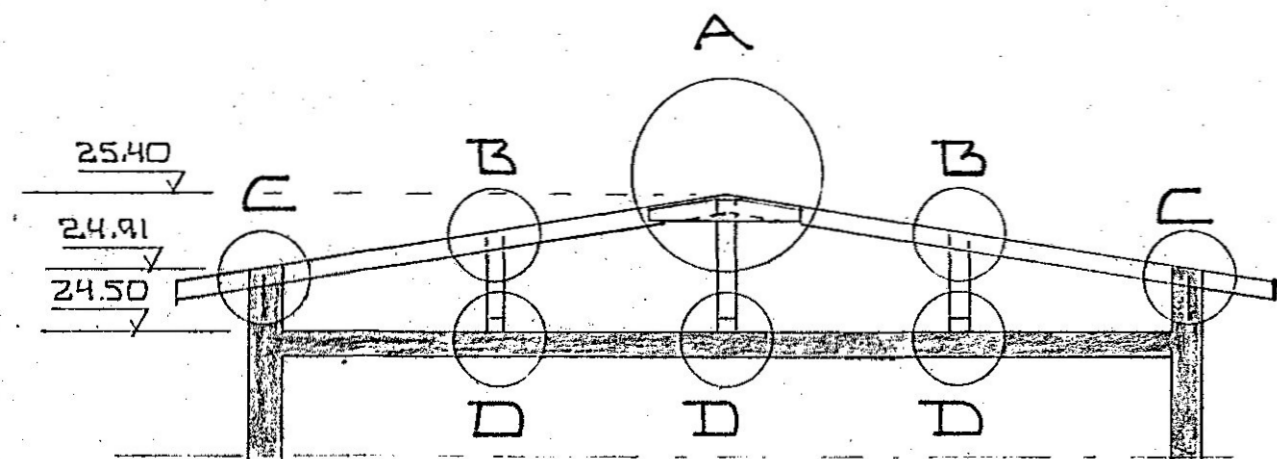


SNID C-C 1:50

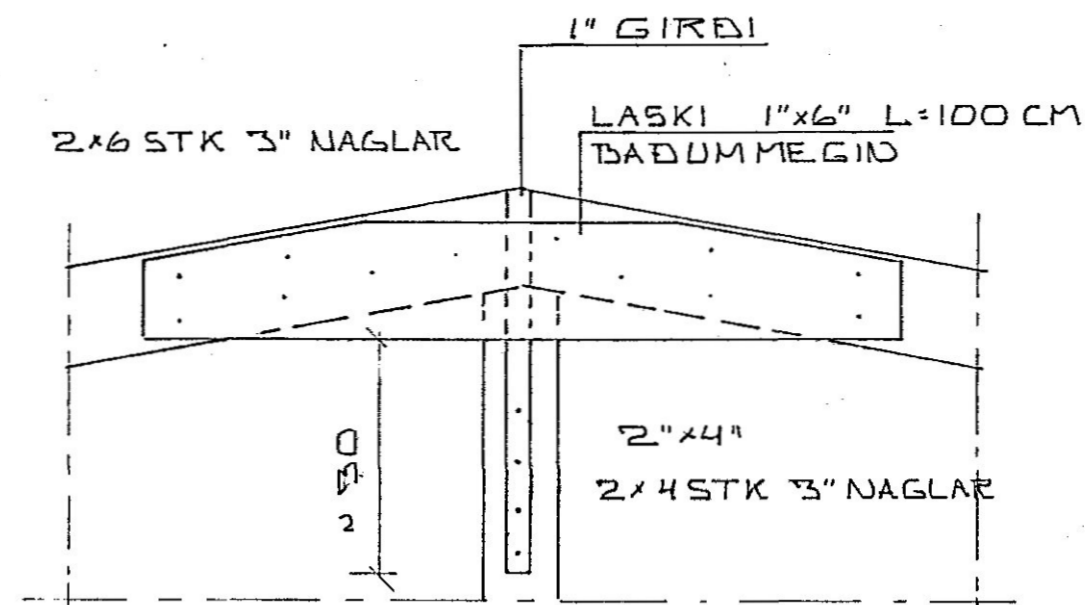


SERMYND A 1:10

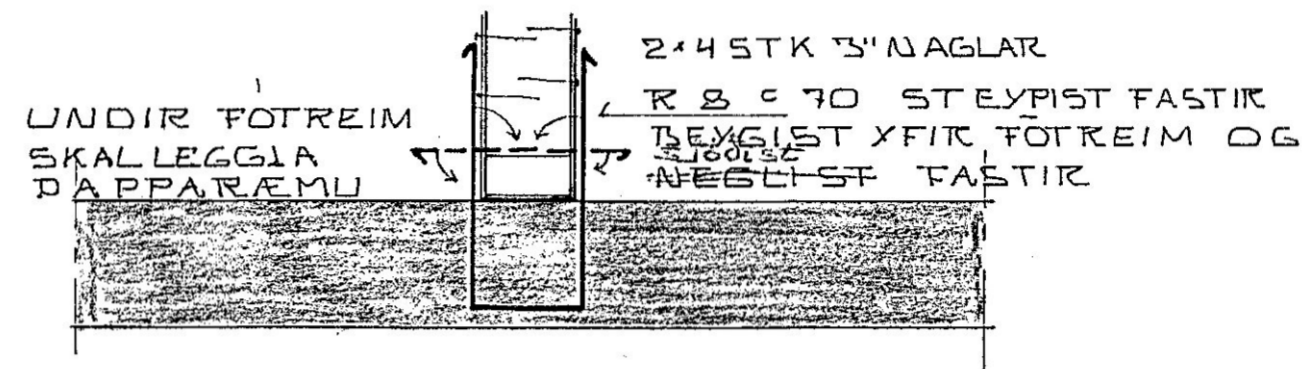


SERMYND D 1:10

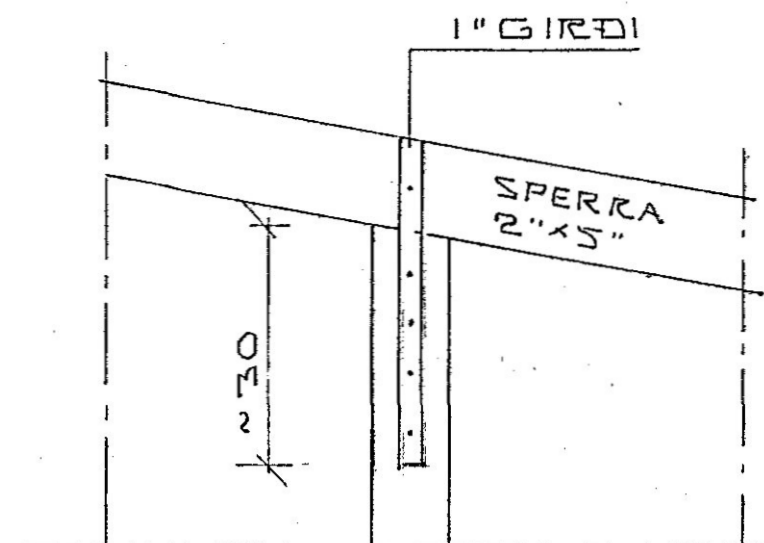


SERMYND B 1:10

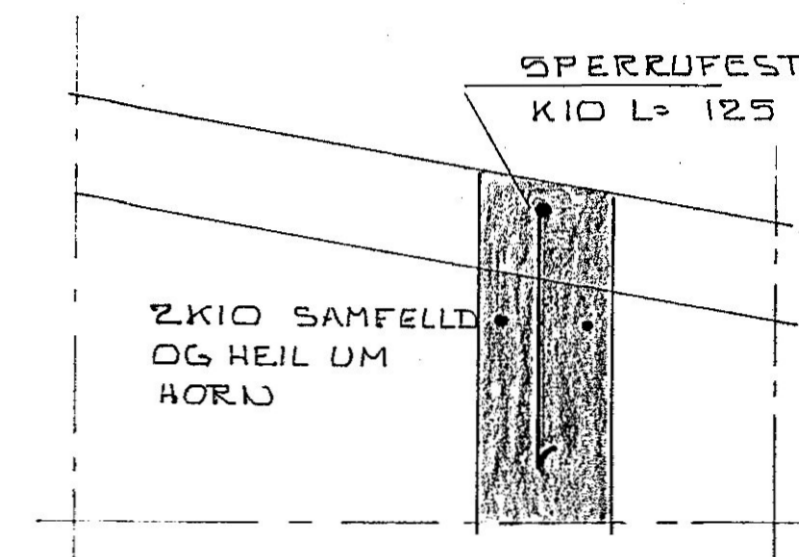

SERMYND C 1:10

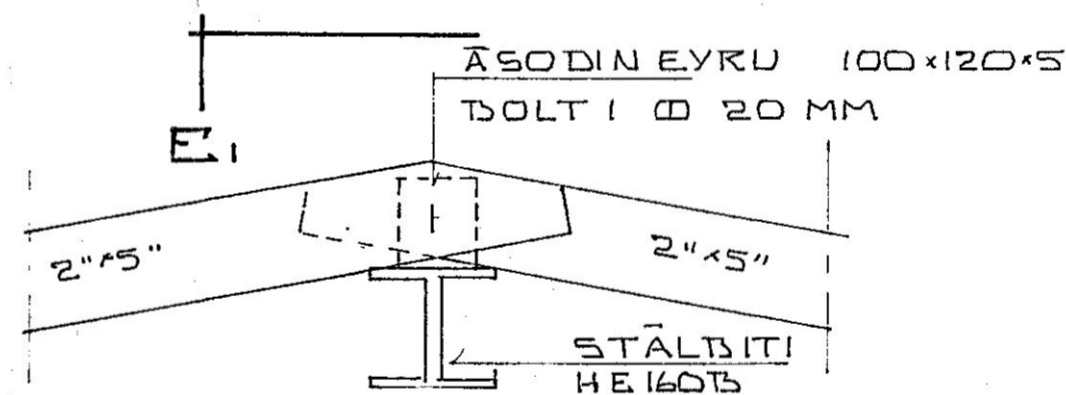

SERMYND E 1:10

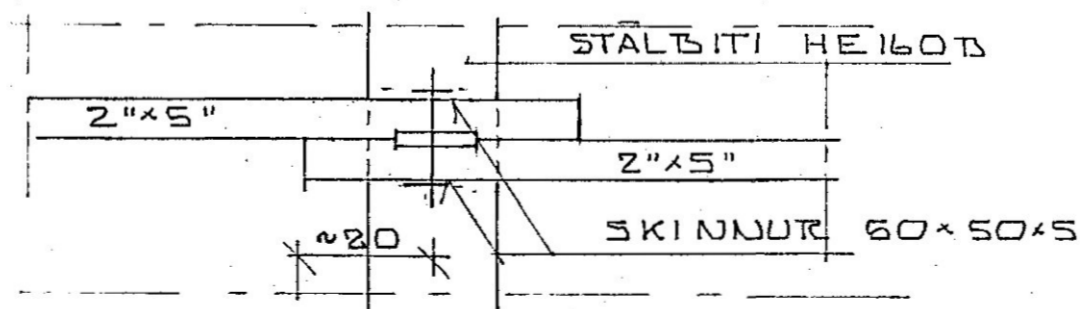

SNID E, 1:10



SEVANGUR S HAFNARFIRÐI	DAGS 19.09.15
SNID OG SERMYNDIR I BAKI	REIKU <i>Sip</i>
MELIKV.	TEIKU <i>Sip</i>
SIGUREÐUR ÞORLEIFSSON TÆKNIR F.T.F.I.	VERK NR. 79-01
HRAUNBRÚN 17 HAFNARFIRÐI SÍMI 52452	BLAD NR. 06