



STEYPUVIRKI : UNDIRSTÖÐUR, GRUNNMYND, 1:50.

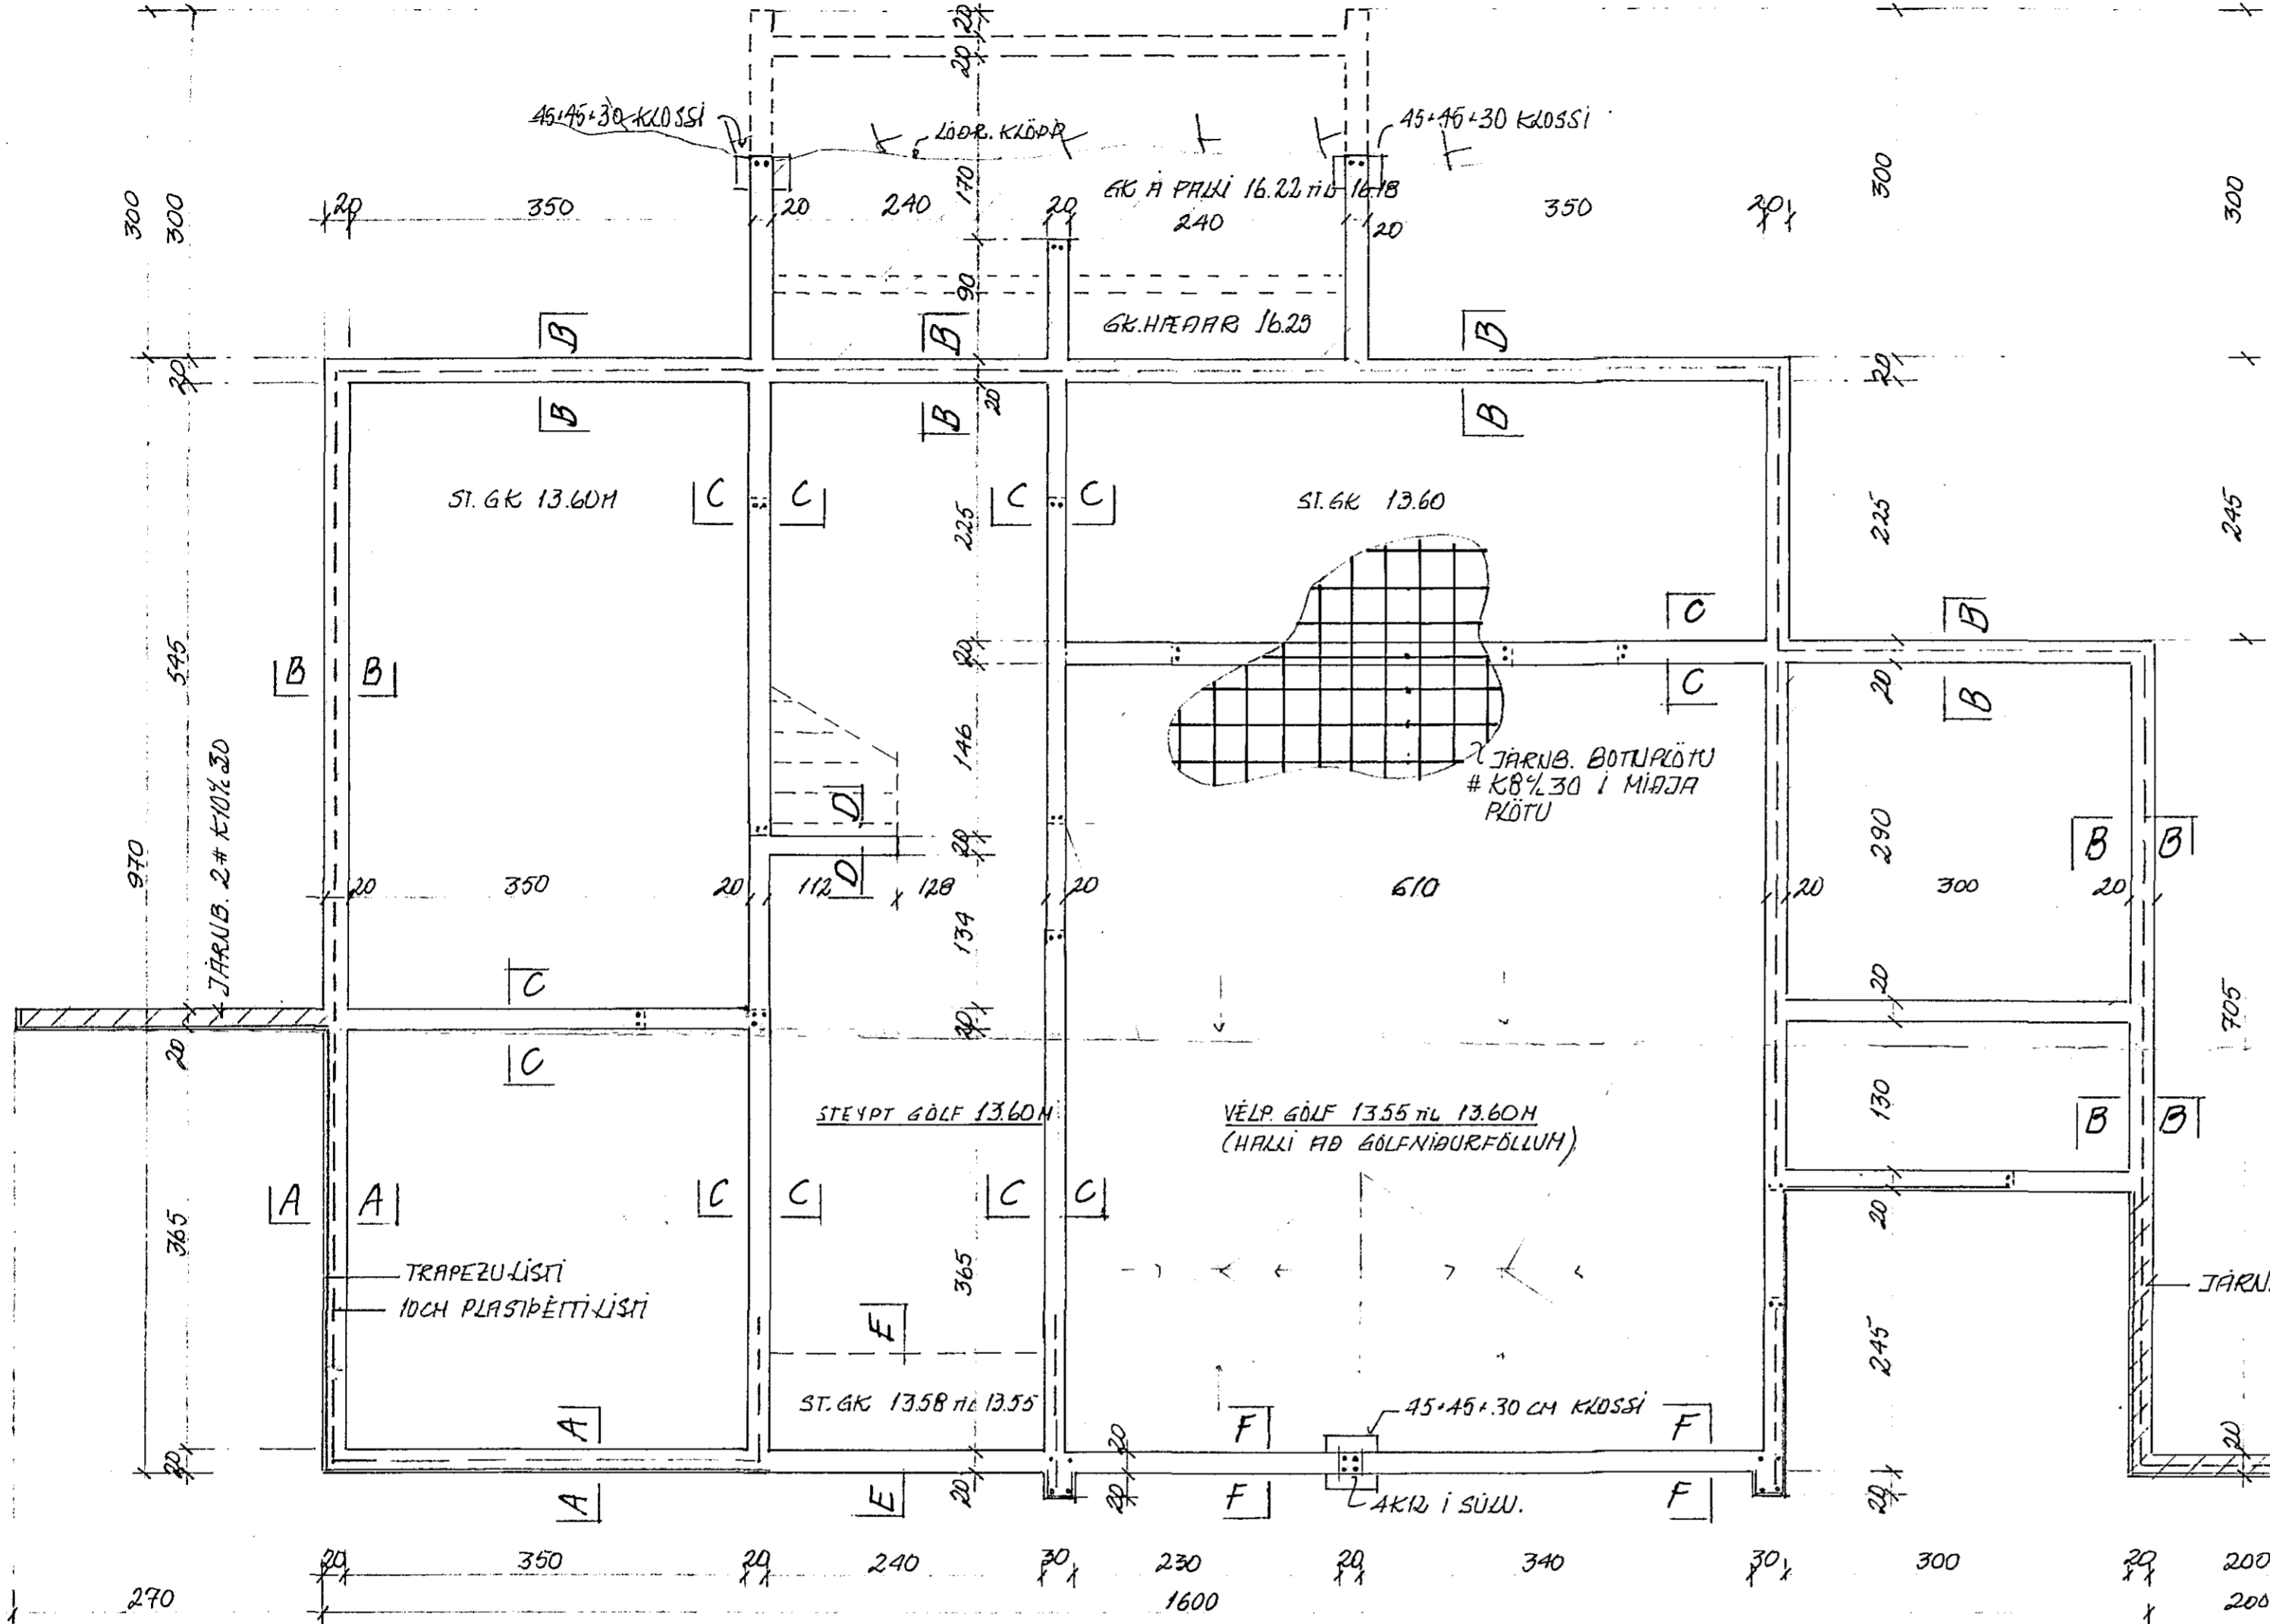


SNID A, 1:20

SNID B, 1:20

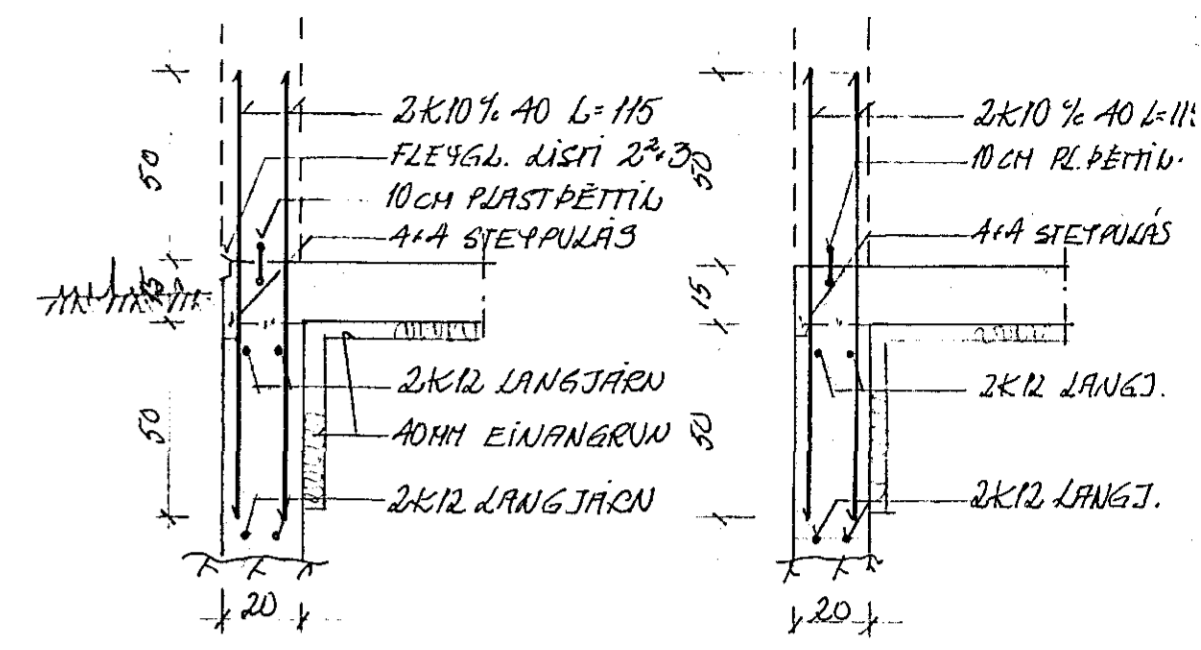


SNID C, 1:20

SNID D, 1:20

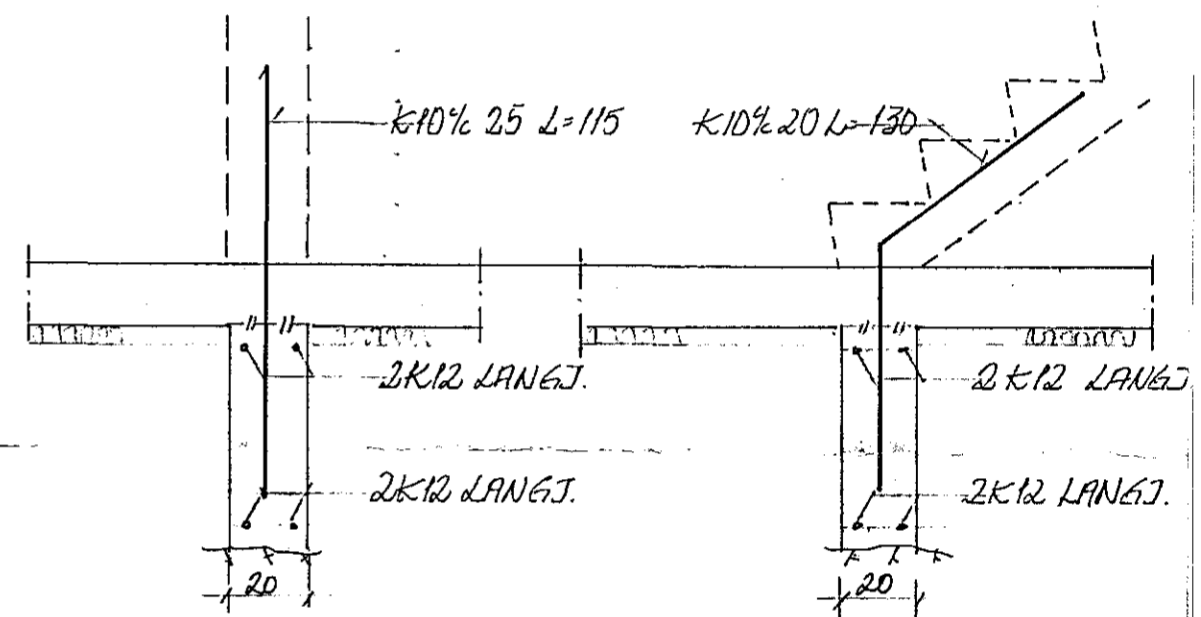


SNID E, 1:20

SNID F, 1:20

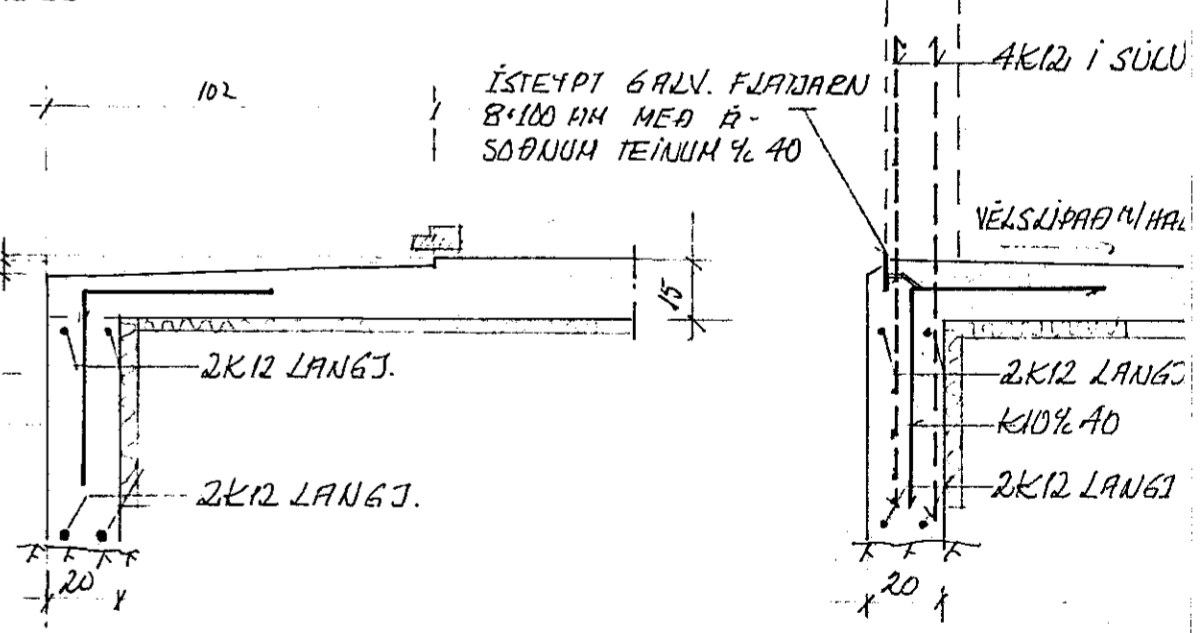

SÖKKLAR ERU DEKTRAR ÞAR SEM VEGGUR ER FYRIR OFAR SKÝRINGAR SJÁ BL. 43B.1.1.

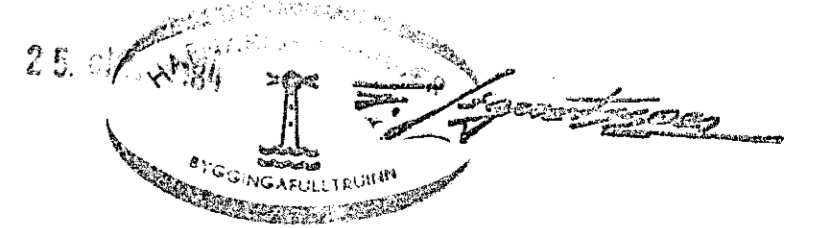

Hilmar Knudsen