



JÄRNBENT STEYPA SÚLUR Á NEDRI HÆÐ 1:20


SÚLA S1.1. 1:20 1.stk.
S1.1. 1.stk.

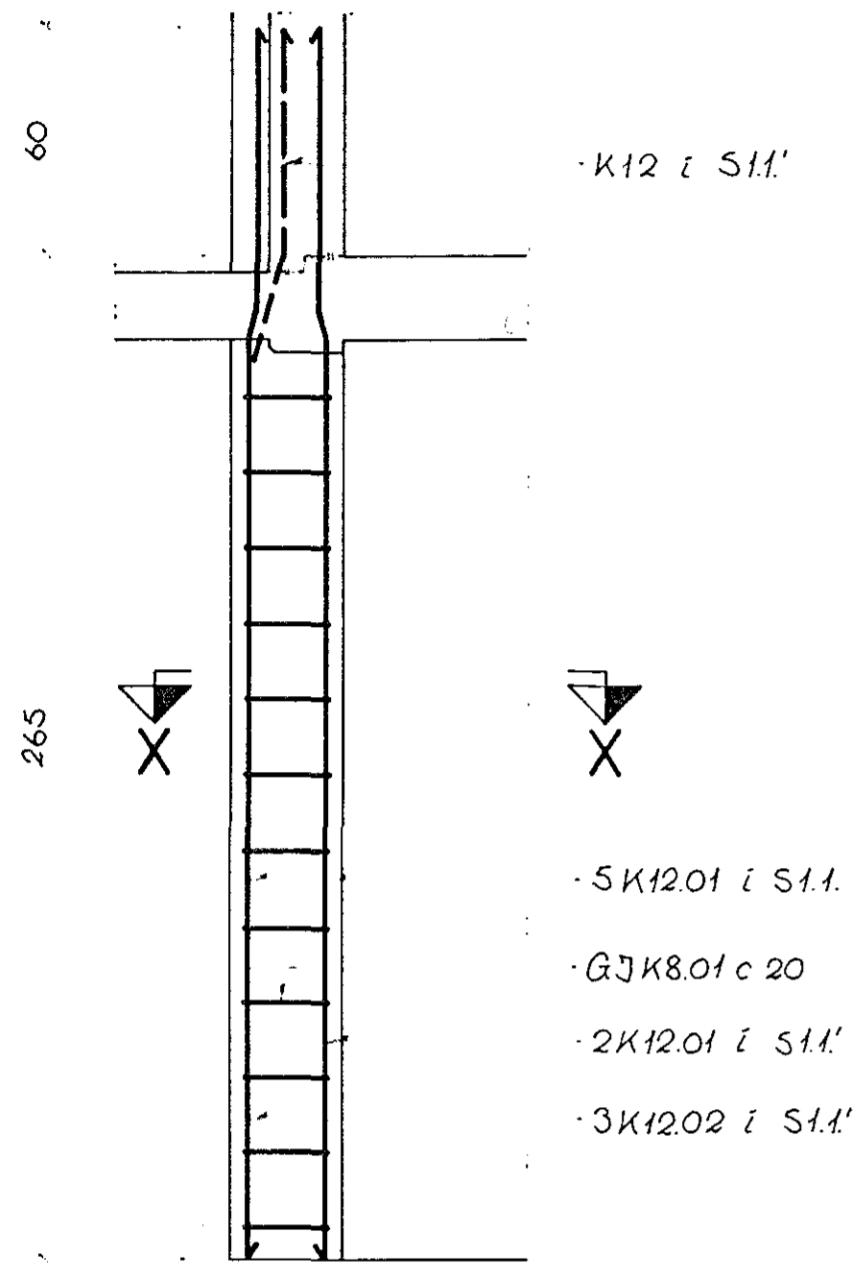

SÚLA S1.2. 1:20 1.stk.

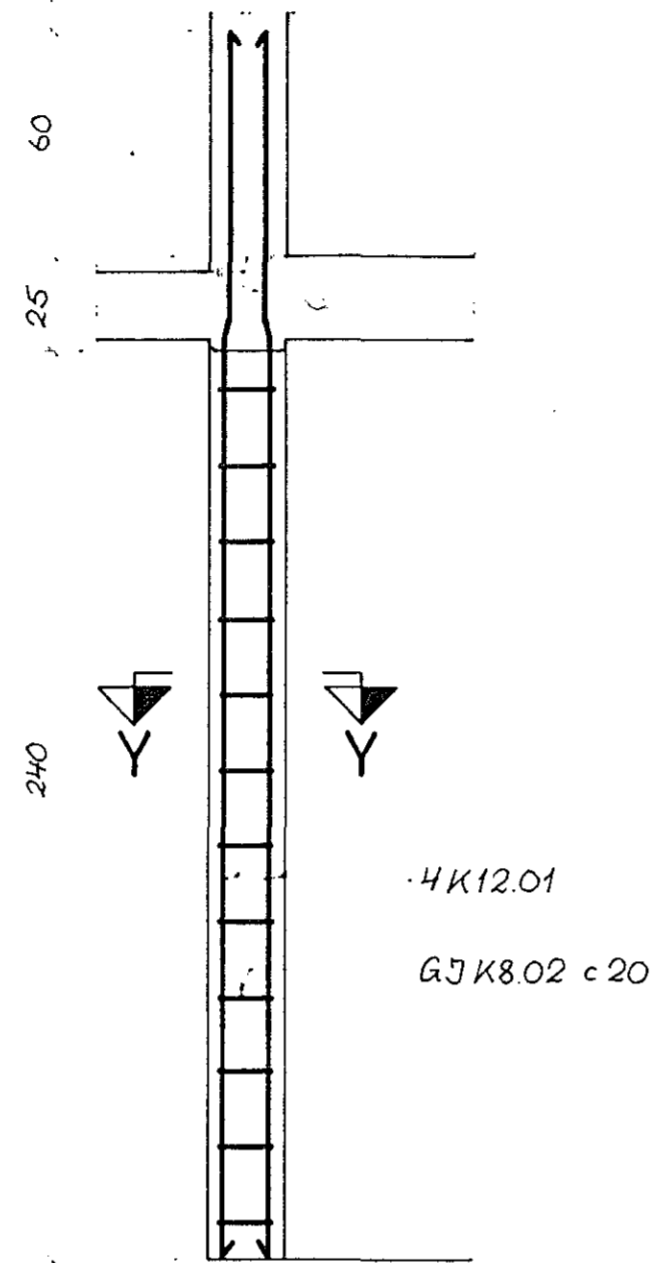


SÚLA S1.3. 1:20 3.stk.

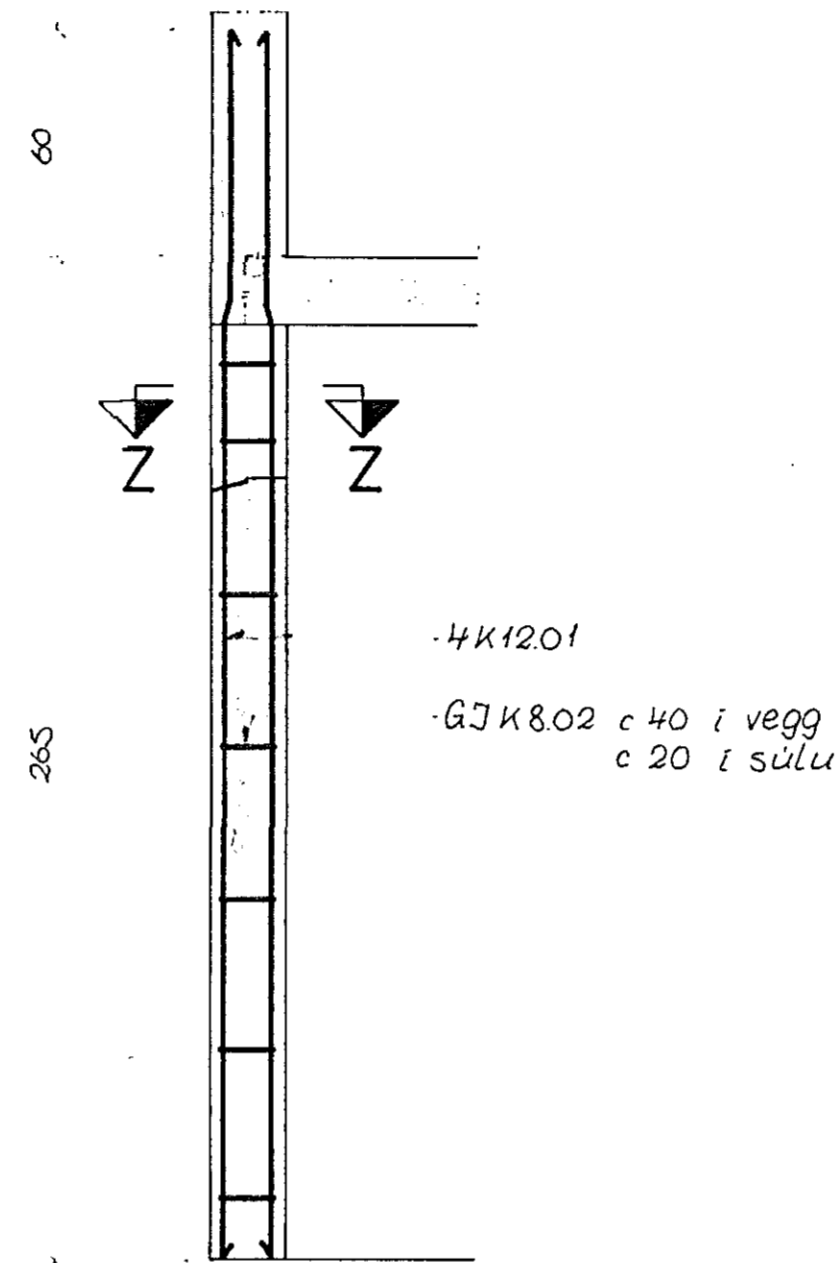


GERÐ	ÞVERM. MM R K	LENGD CM	FJÖLDI	MERKI	STADUR
	8	120	24	K8.01	S1.1. S1.1'
	8	70	49	K8.02	S1.2. S1.3. S1.4.
	12	325	31	K12.01	S1.1. S1.4.
	12	328	3	K12.02	S1.1'


SNID X-X

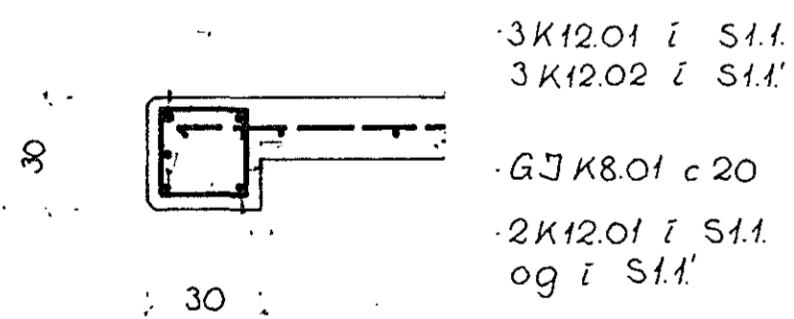

SNID Y-Y

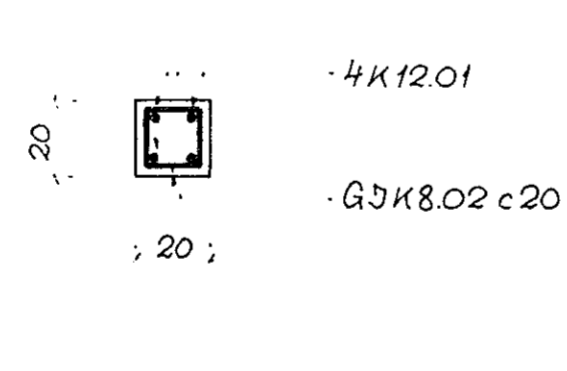

SNID Z-Z

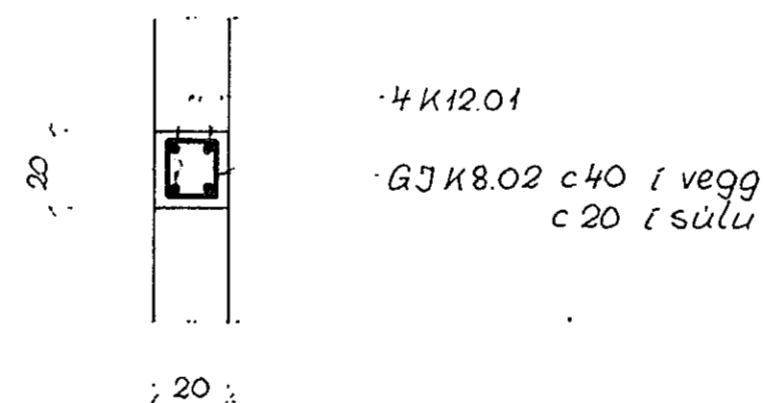

SNID Í S1.4. 1:20
2.stk.

