



JÁRNBENT STEYPA BITAR YFIR NEDRI HÆÐ


BITI B15. 1:50 1.stk.

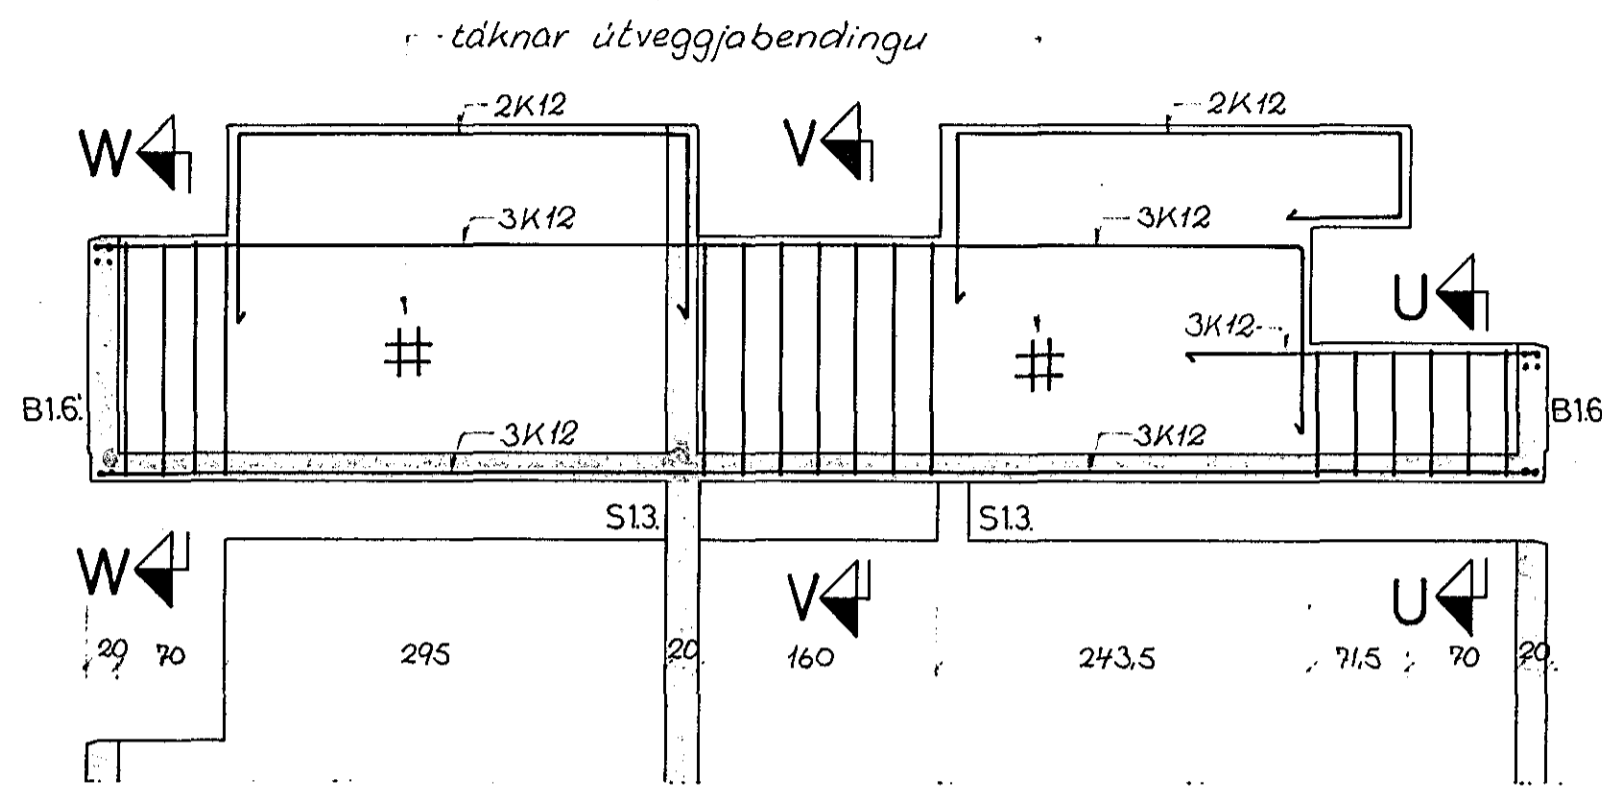


SNID W-W

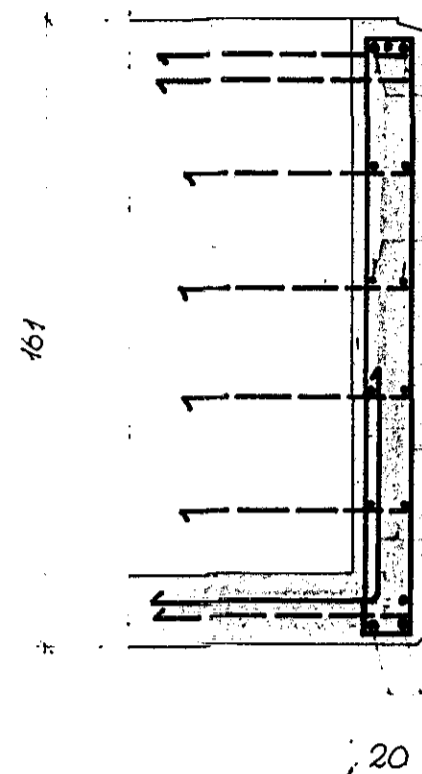


SNID V-V

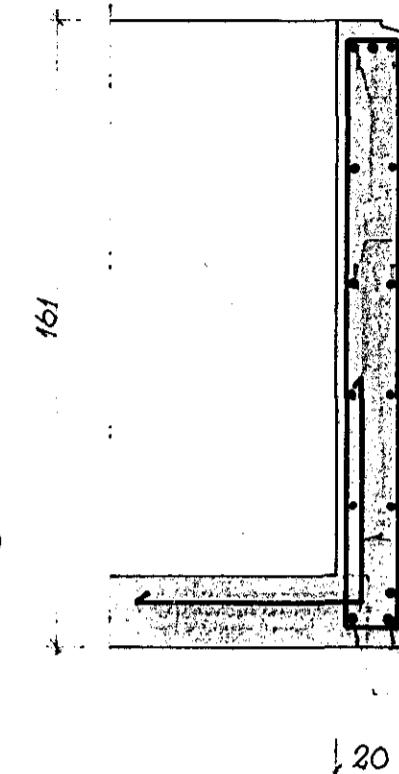


BITI B17. 1:50 1.stk.

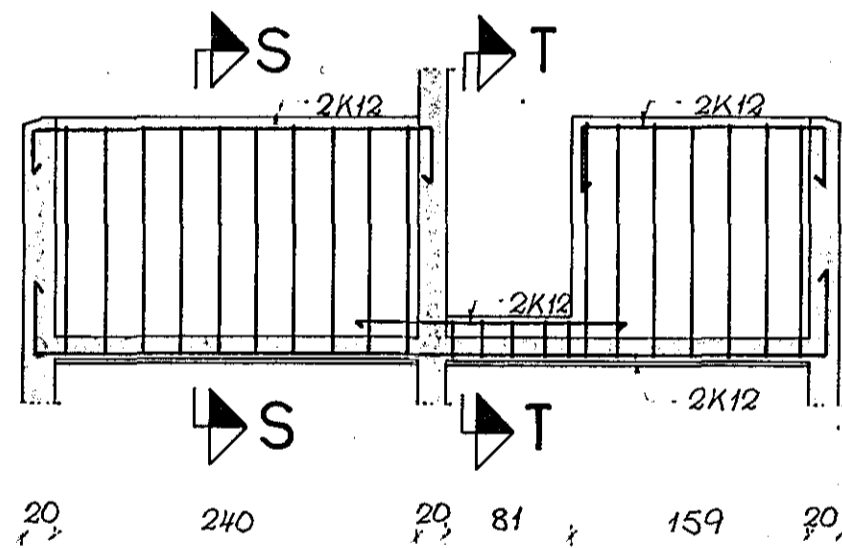


SNID T-T

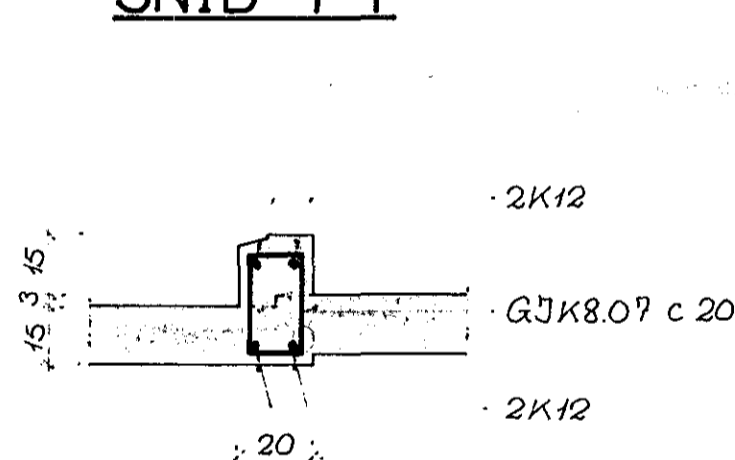


SNID U-U

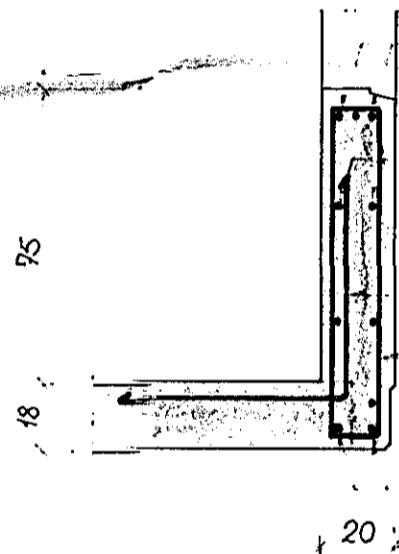

SNID S-S

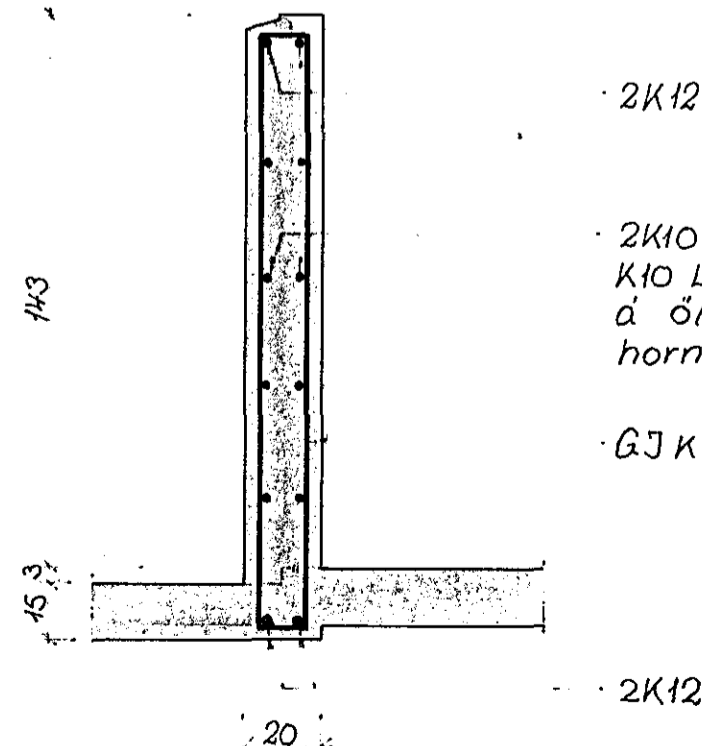

SNID Í B16. 1:20 1.stk.

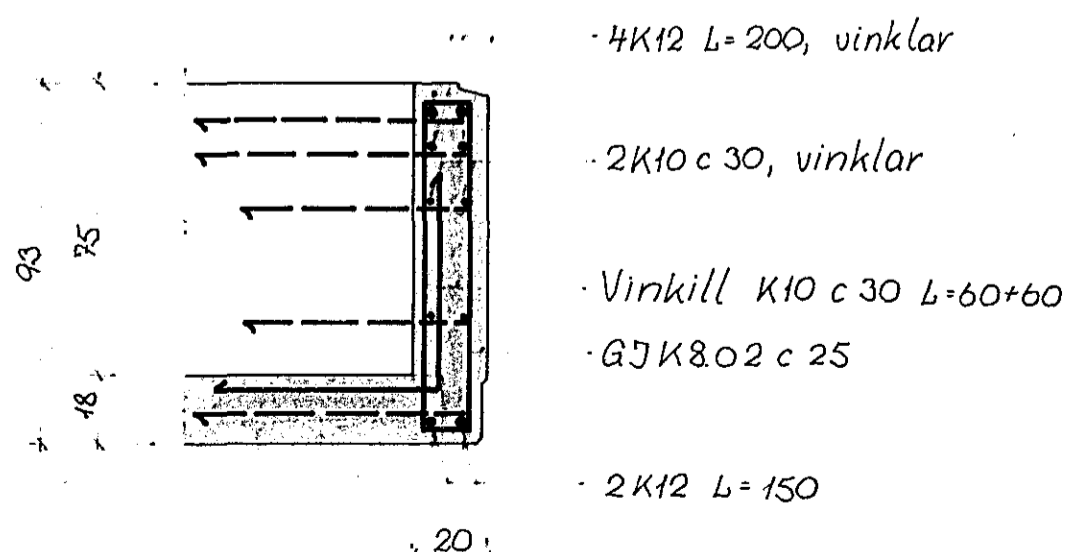

Járnaskrá fyrir bita

GERÐ	BVERM. MM R K	LENGD CM	FJÖLDI	MERKI	STAÐUR
	8	346	7	K8.01	B1.1.
	8	208	26	K8.02	B1.3. B1.5. B1.6.
	8	222	21	K8.03	B1.4.
	8	102	4	K8.04	B1.4.
	8	216	10	K8.05	B1.4.
	8	336	32	K8.06	B1.5. B1.6. B1.7.
	8	88	5	K8.07	B1.7.
	12	350	3	K12.01	B1.1.
	12	520	3	K12.02	B1.3.
	12	970	3	K12.03	B1.4.
	12	585	3	K12.04	B1.4.