




LYKKJUR R8 ½ 20
L:120

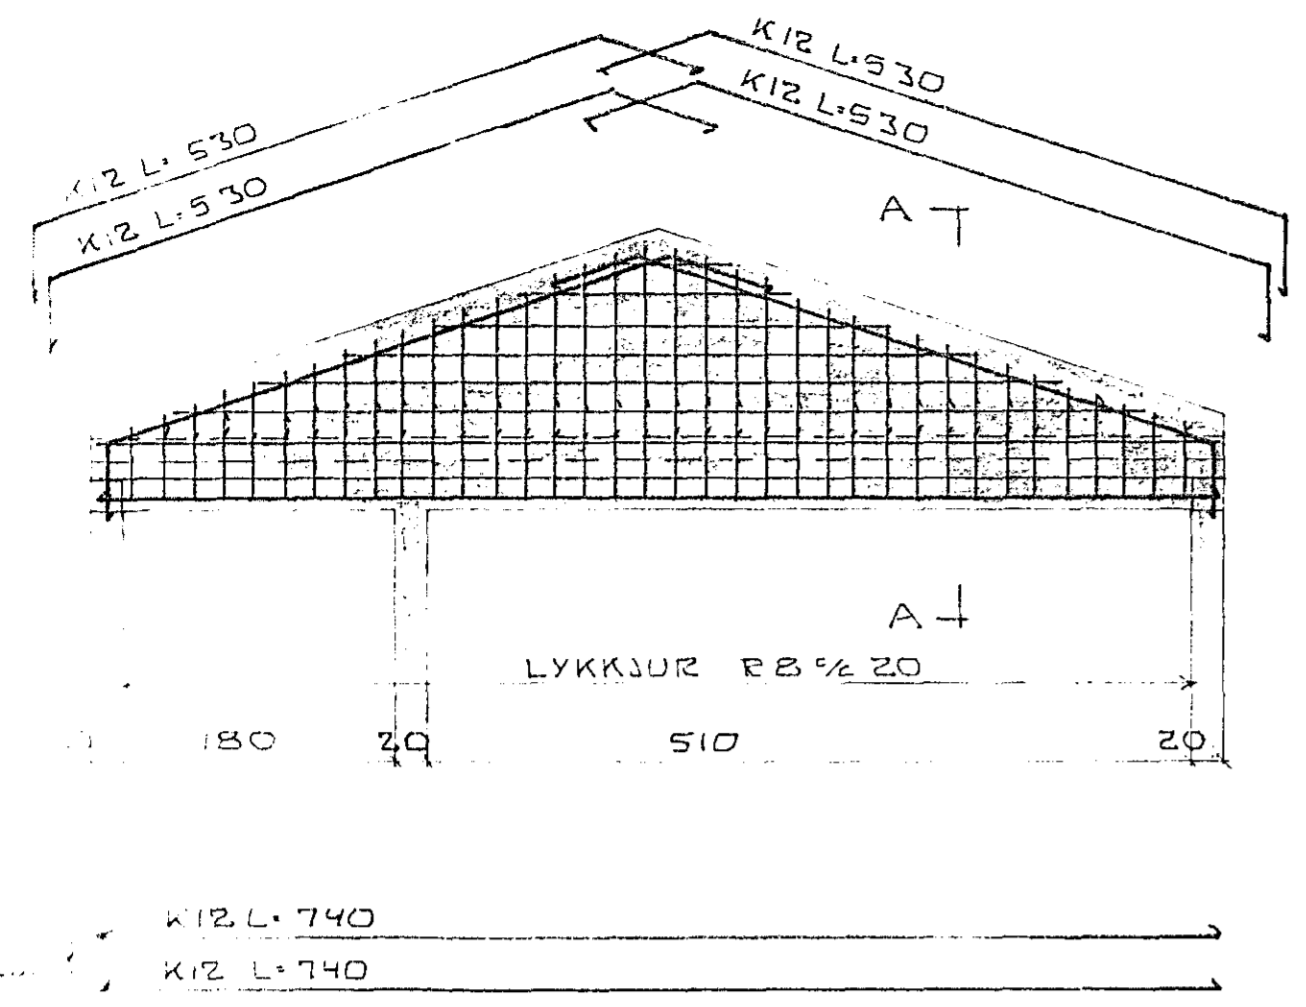


BITI B.1.1 1:50

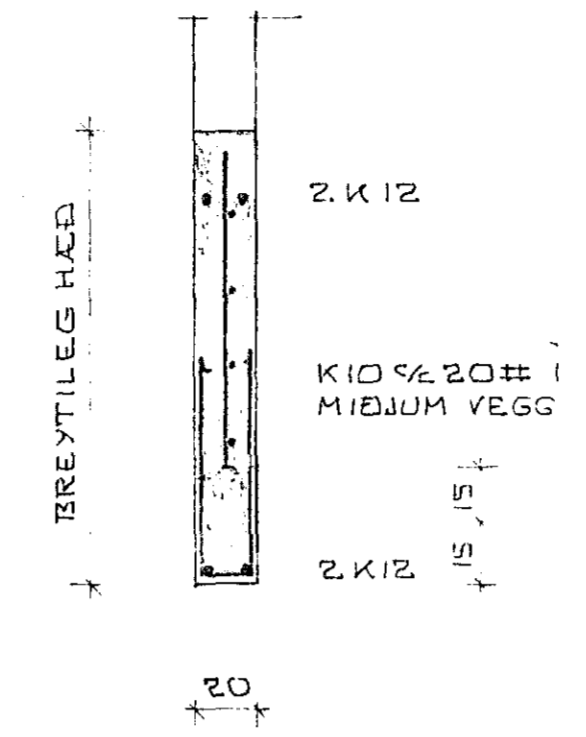


SNID A-A 1:20

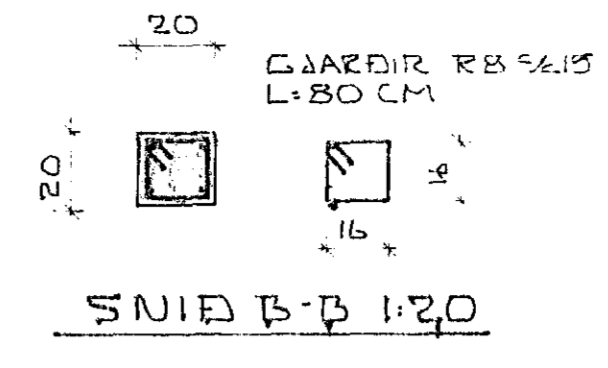


SNID B-B 1:20

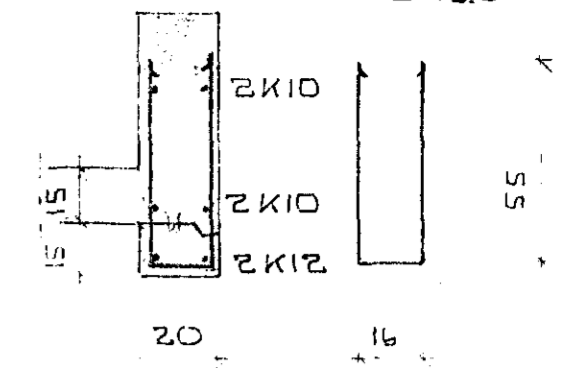


SNID D-D 1:20

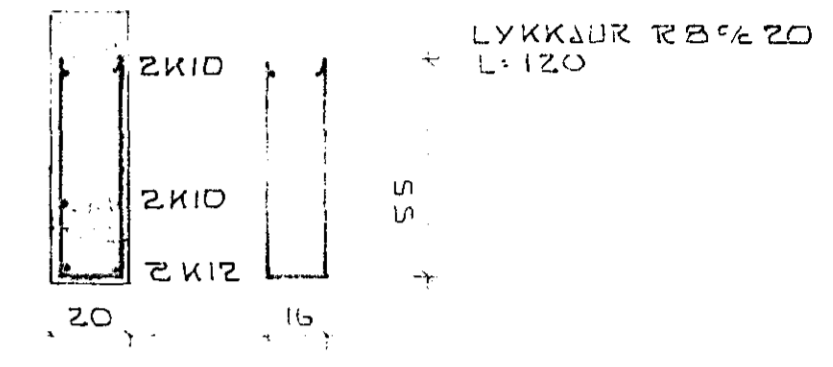


SNID C-C 1:20

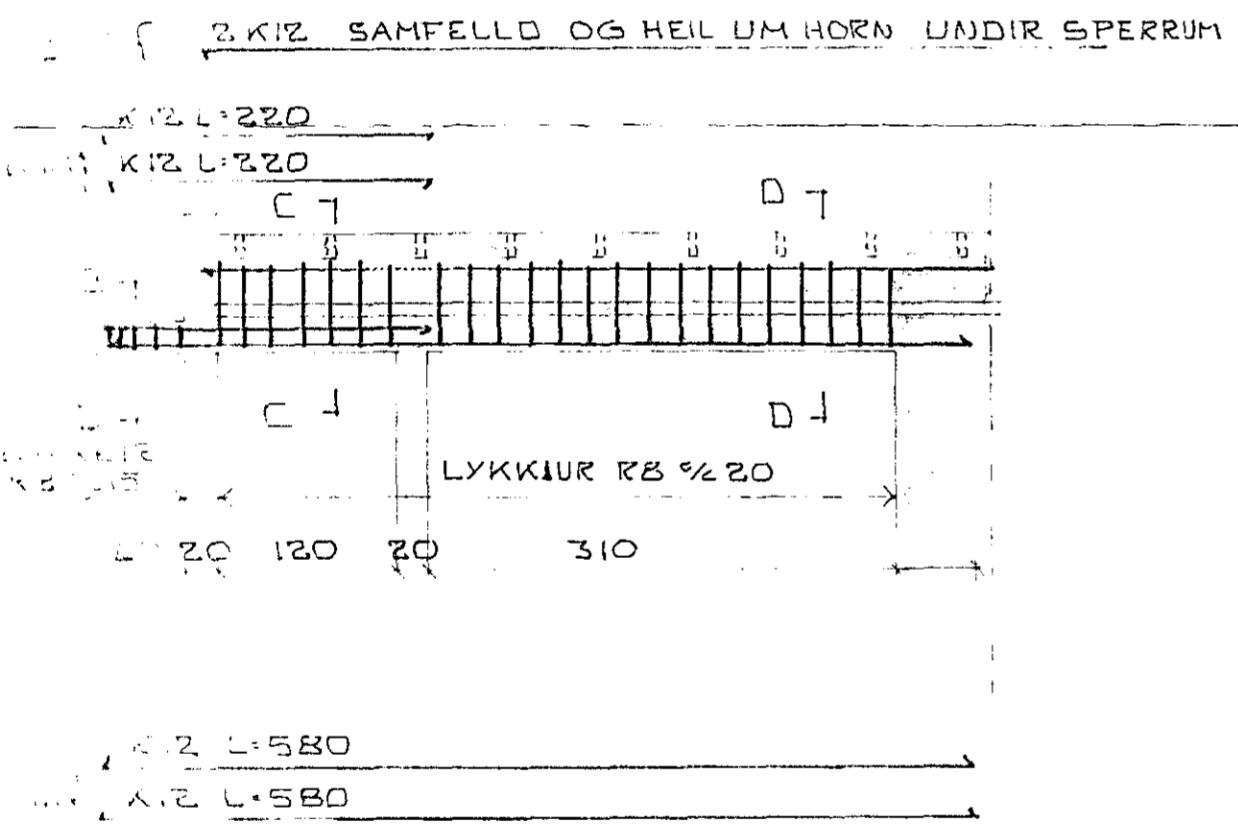


BITI B.1.2 1:50

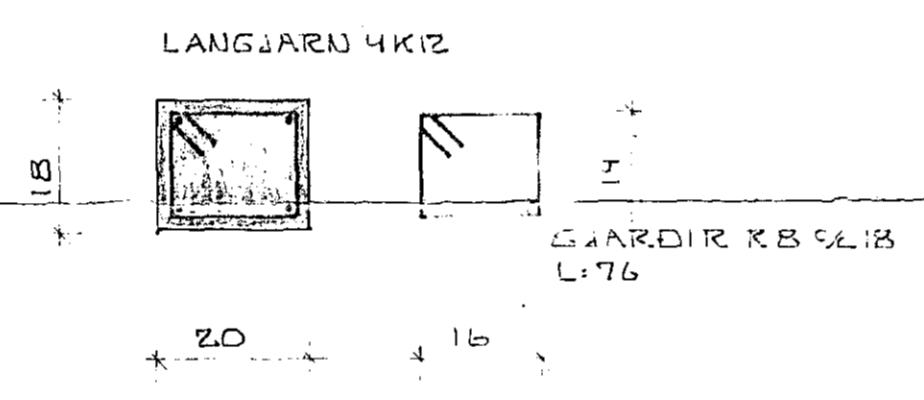

SULA S.1.1 1:10
S.1.2
S.1.3


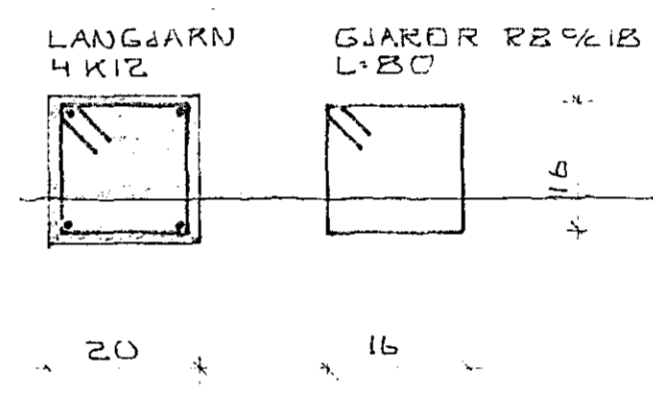


SULA S.1.4 1:10
S.1.6
S.1.7

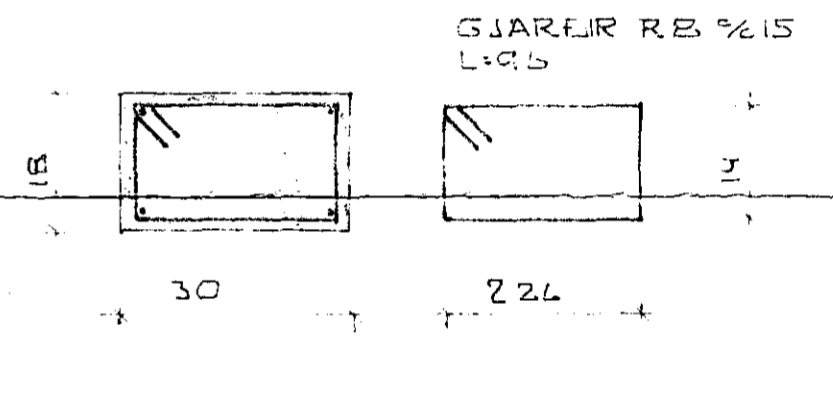

SULA S.1.5 1:10

Í SÜLUM KOMA AÐEINS
GJARDIR MEÐ GLUGGAOPUM
ÞAR SEM ÞAU ERU.
ANNARS TALLRI SÜLULENGD

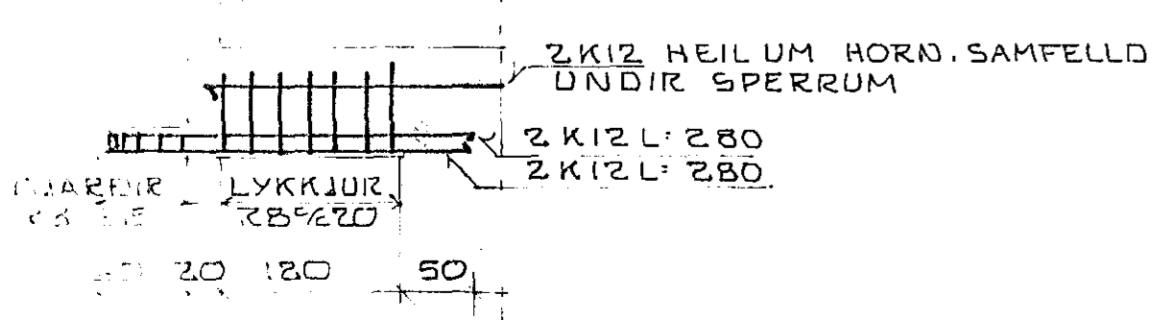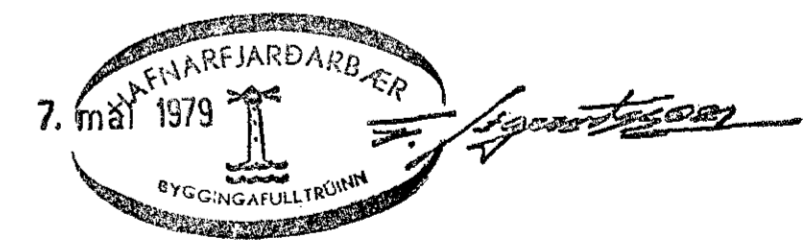

BITI B.1.3 1:50

SÆVANGUR 16 HAFNARFJÖRÐI		DAGS. AGUST 1978
BITAR OG SÜLUR Á HÆÐ		REIKN. SP
		TEIKN. SP
		VERK NR
		78-02
MELIKV. 1:50 1:20 1:10		BLAÐ NR
SIGURÐUR ÞORLEIFSSON TEKNIFR. F.T.F.I.		08
ÁLFASKEIÐI 82 HAFNARFJÖRÐI SÍMI 52452		