




SNID A-A

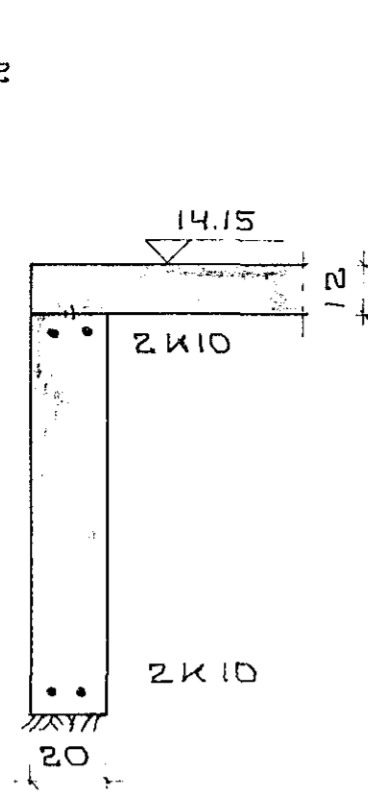


SNID B-B

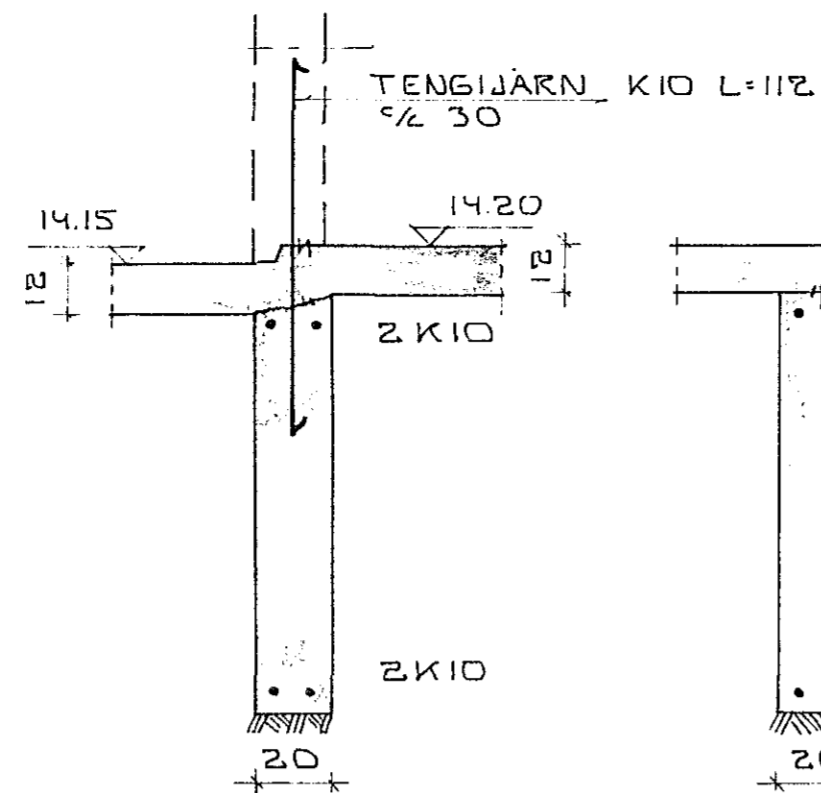


SNID C-C

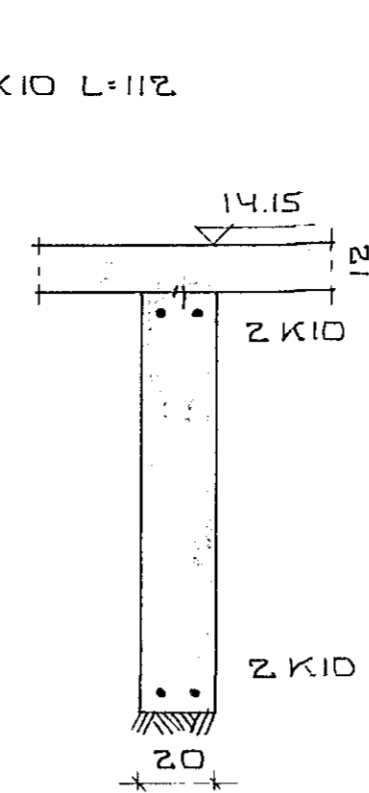


SNID D-D

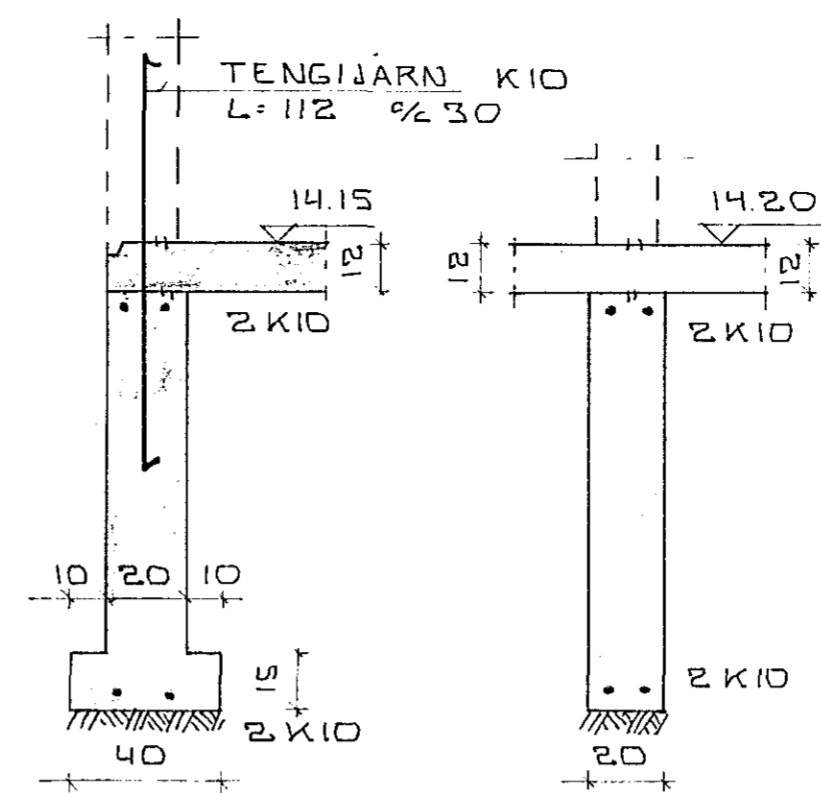


SNID E-E

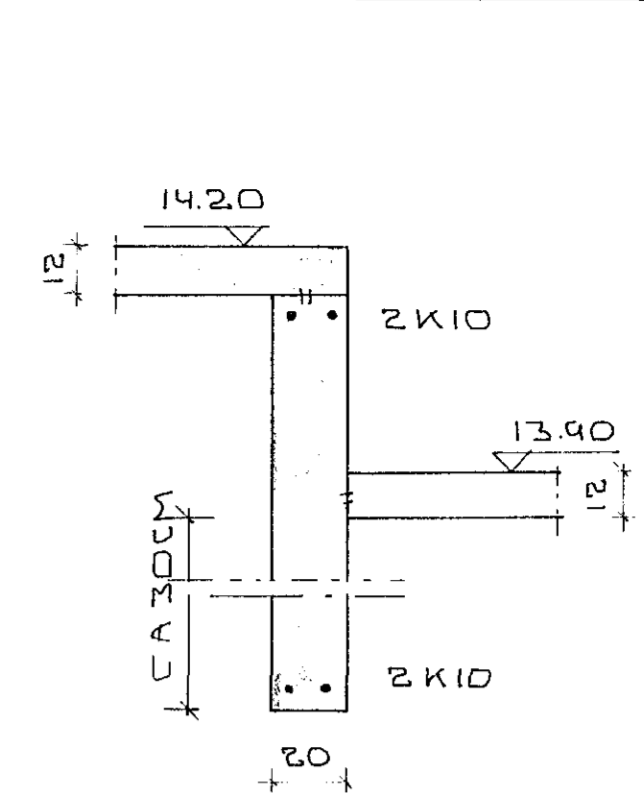


SNID F-F

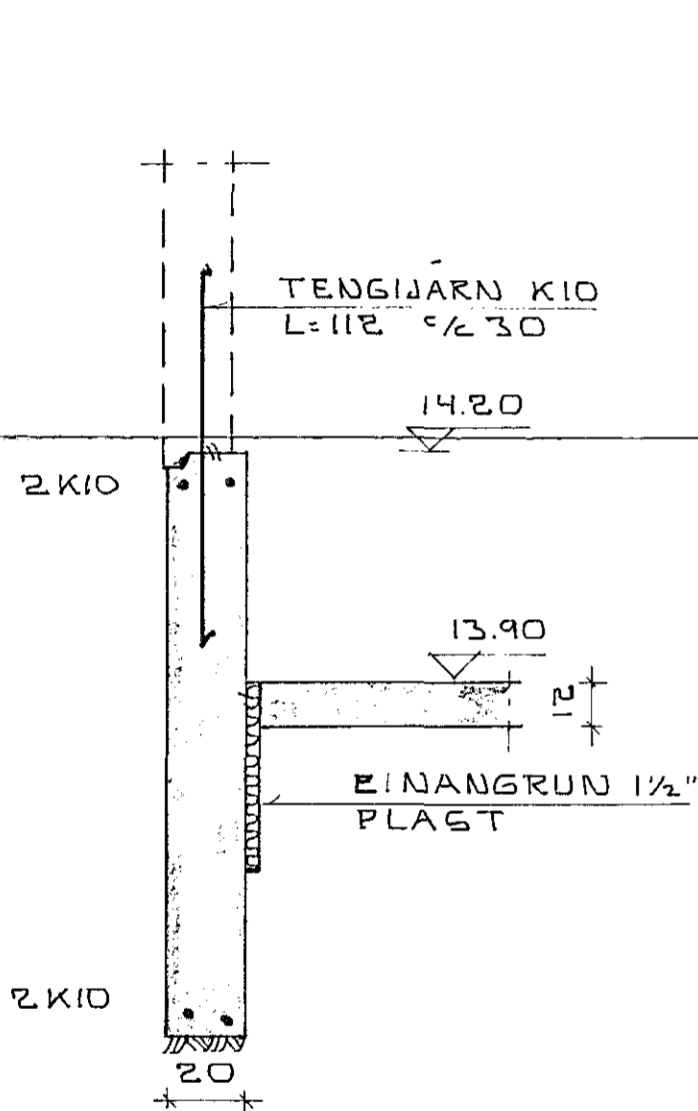


SNID H-H

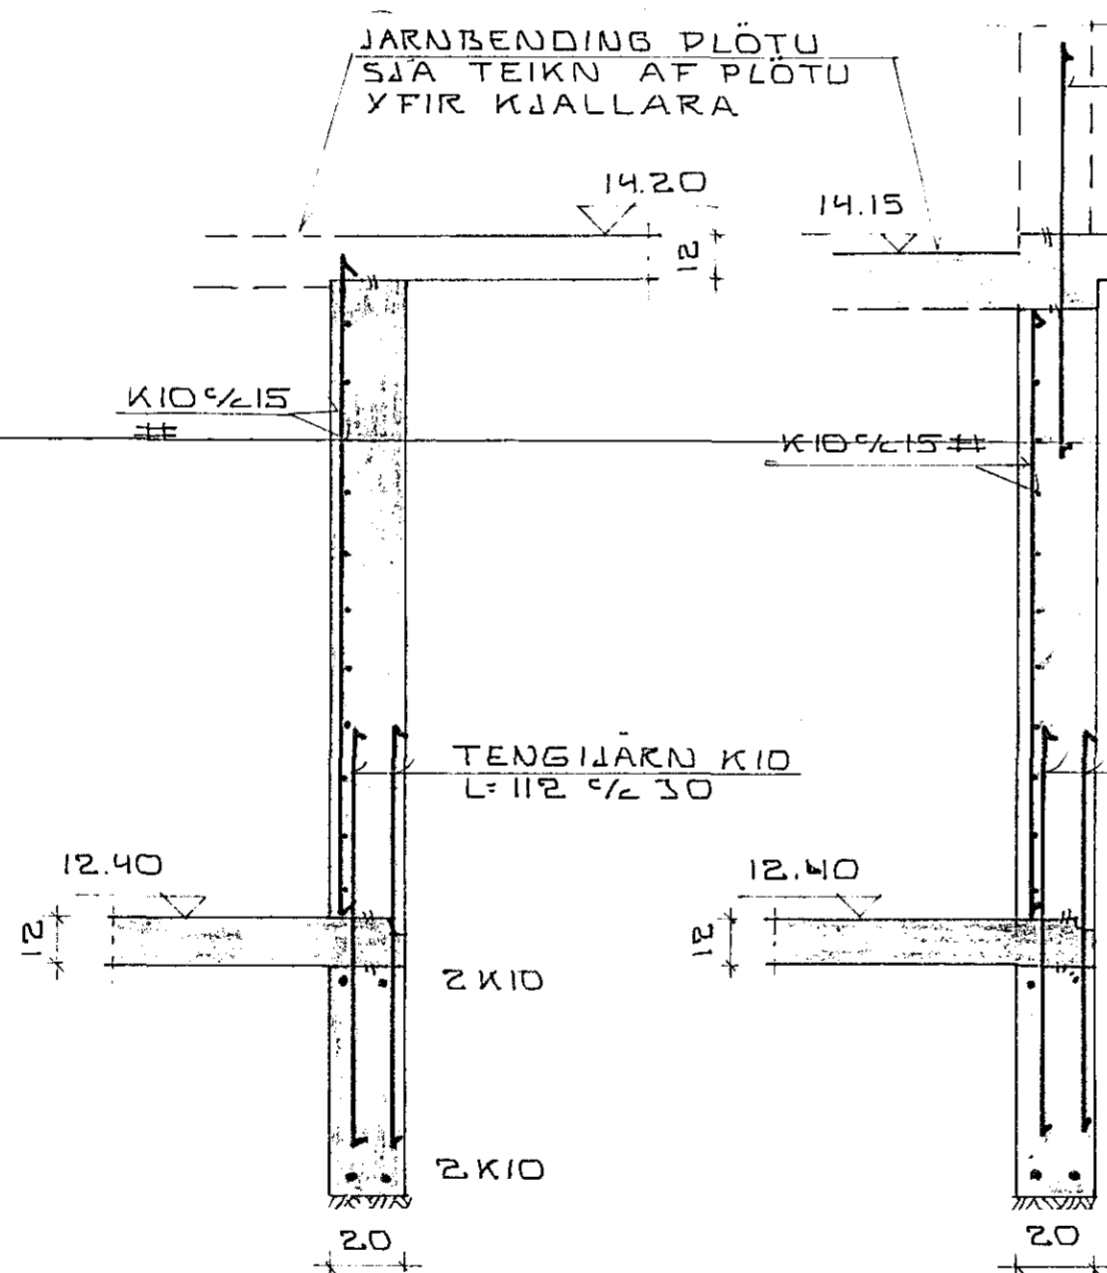


SNID I-I

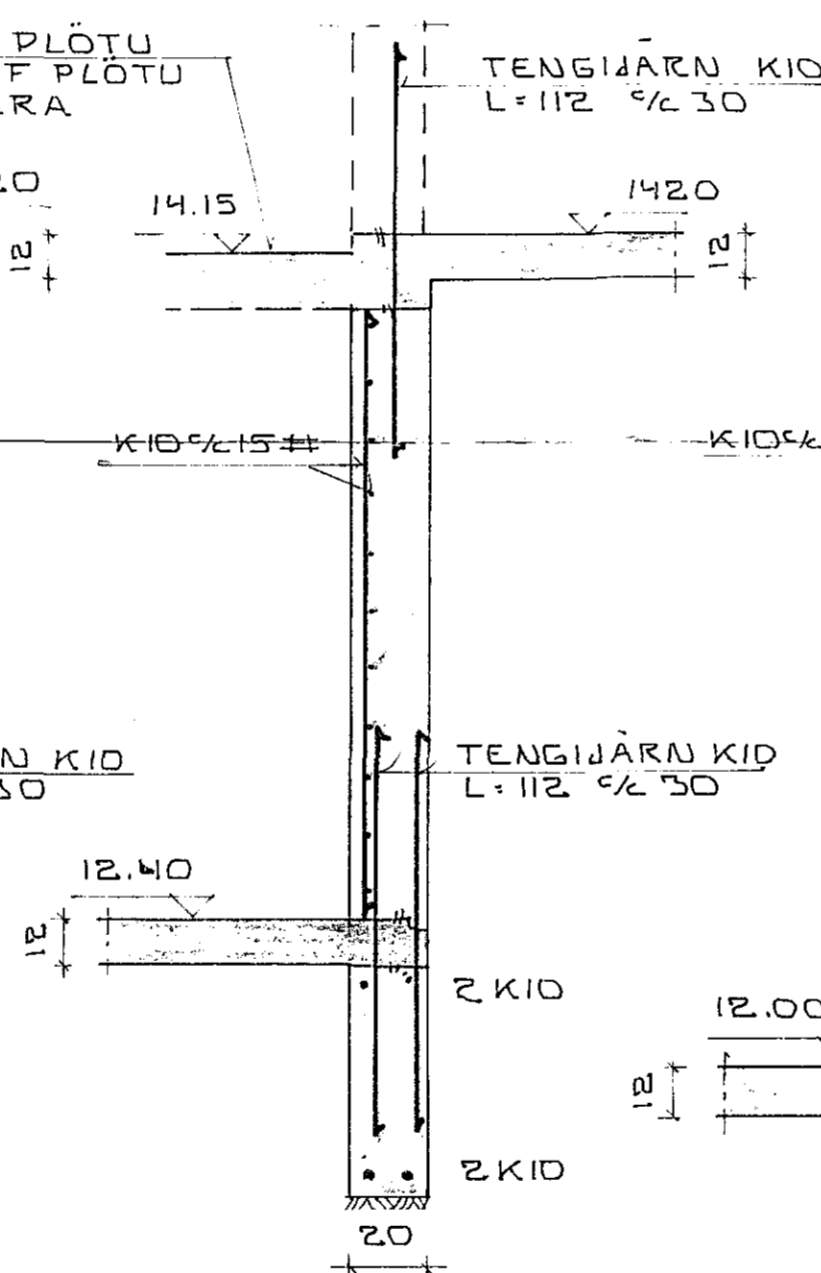

SNID J-J

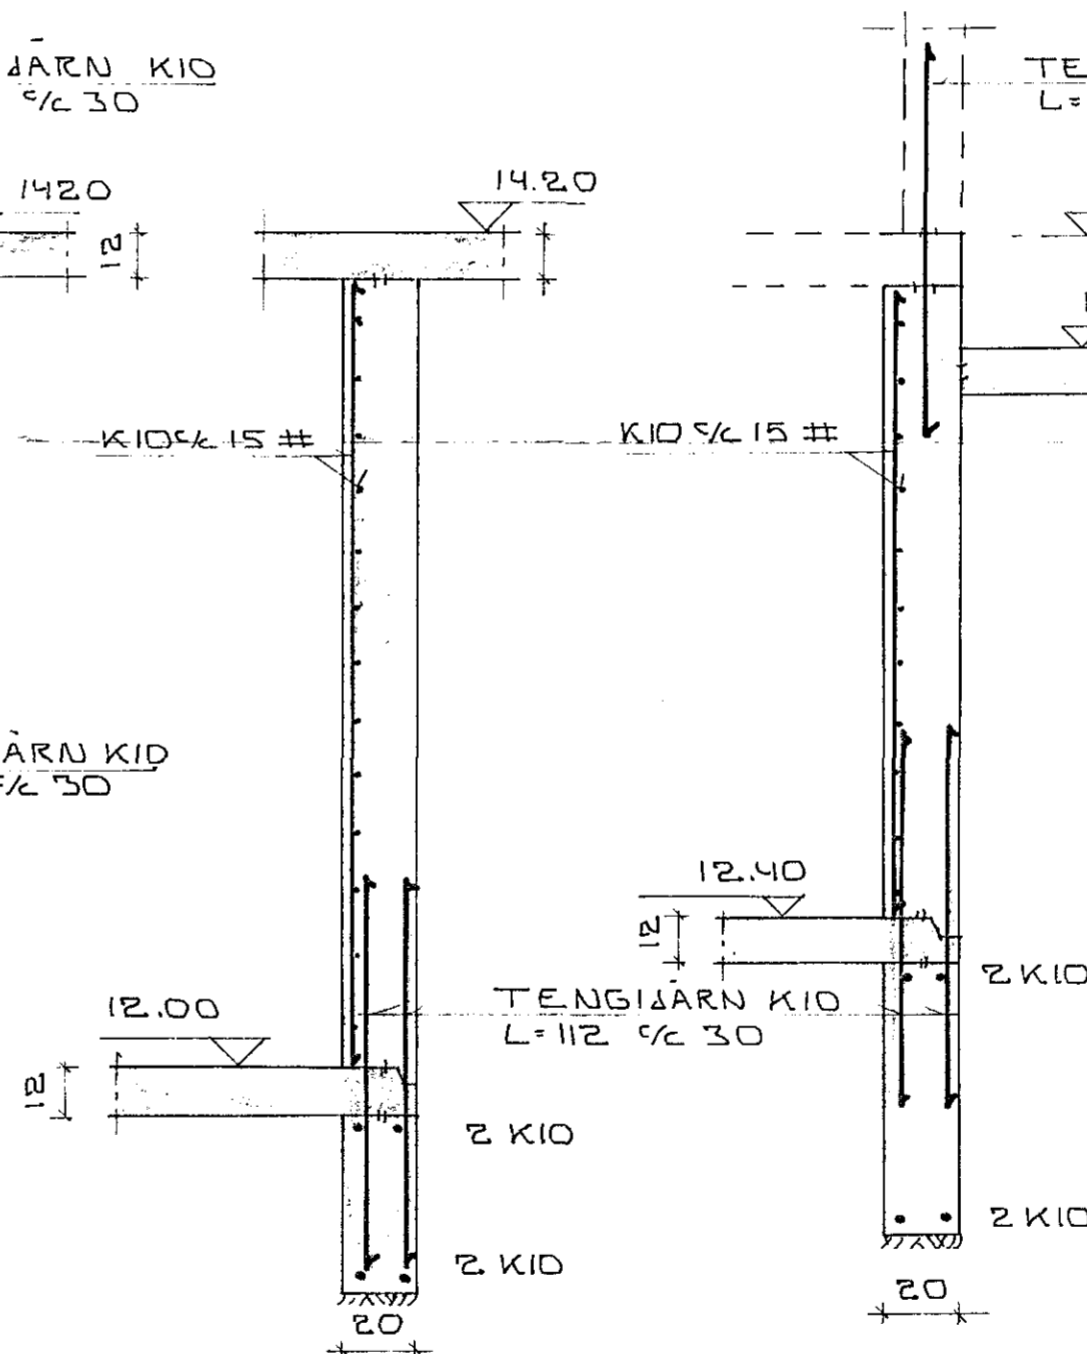


SNID K-K

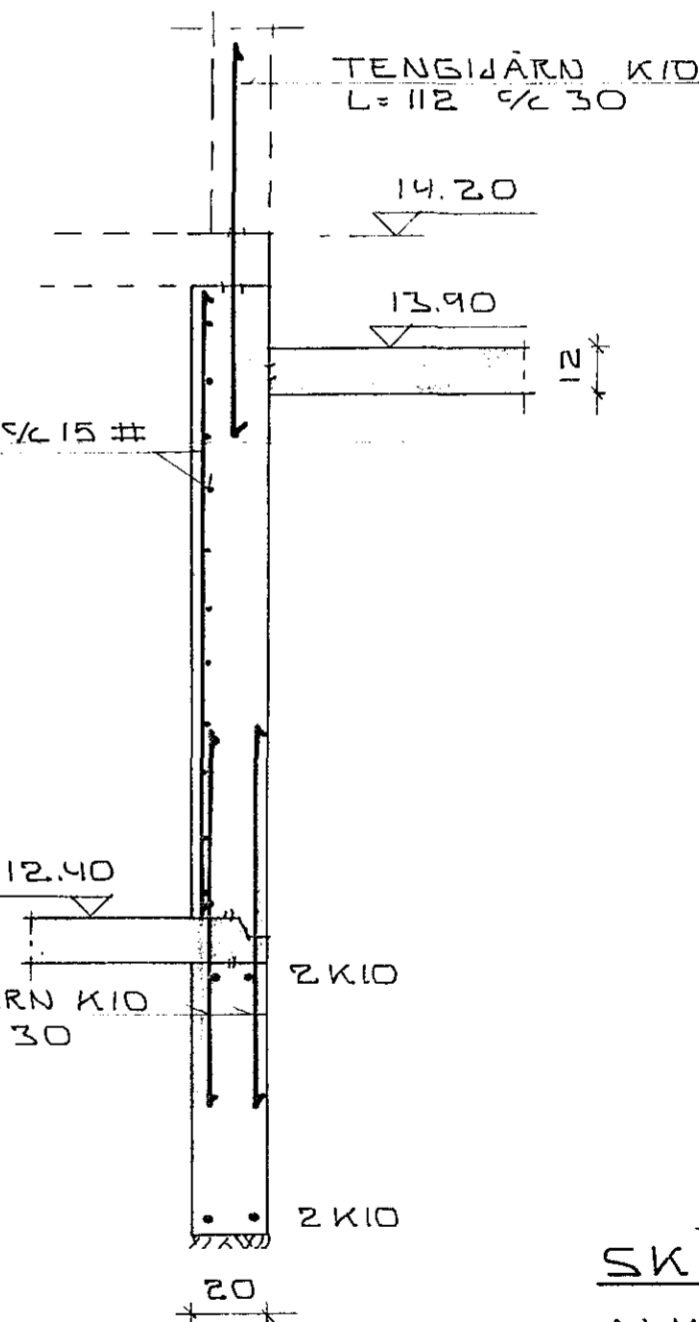

SNID L-L

SKÝRINGAR

ALMENNAR SKÝRINGAR SJA BL. NR 01

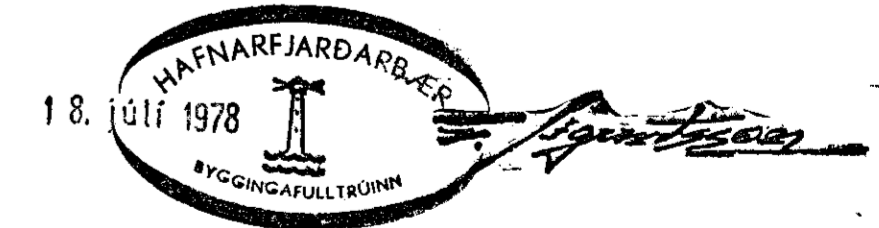

SÆVANGUR 16 HAFNARFIRÐI

SNID Í UNDIRSTÖÐUR

MÁL 1:20

SIGUREÐUR ÞORLEIFSSON TEKNIPR. P.T.F.I.
ÁLFASKEIÐI 82 HAFNARFIRÐI SÍMI 52452

DAGS. JUNÍ 1978

REIKN. SP

TEIKN. SP

VERK NR

78-02

BLAD NR.

02