


Húsvéita nr. 2558 Teikning nr. 1763
 Samþykkt þ. 25-9 1978
 f.h. RAFVEITU HAFNARFIJARDAR
Jens Þorbjörnsson
 Elfréttismáður raflegrna

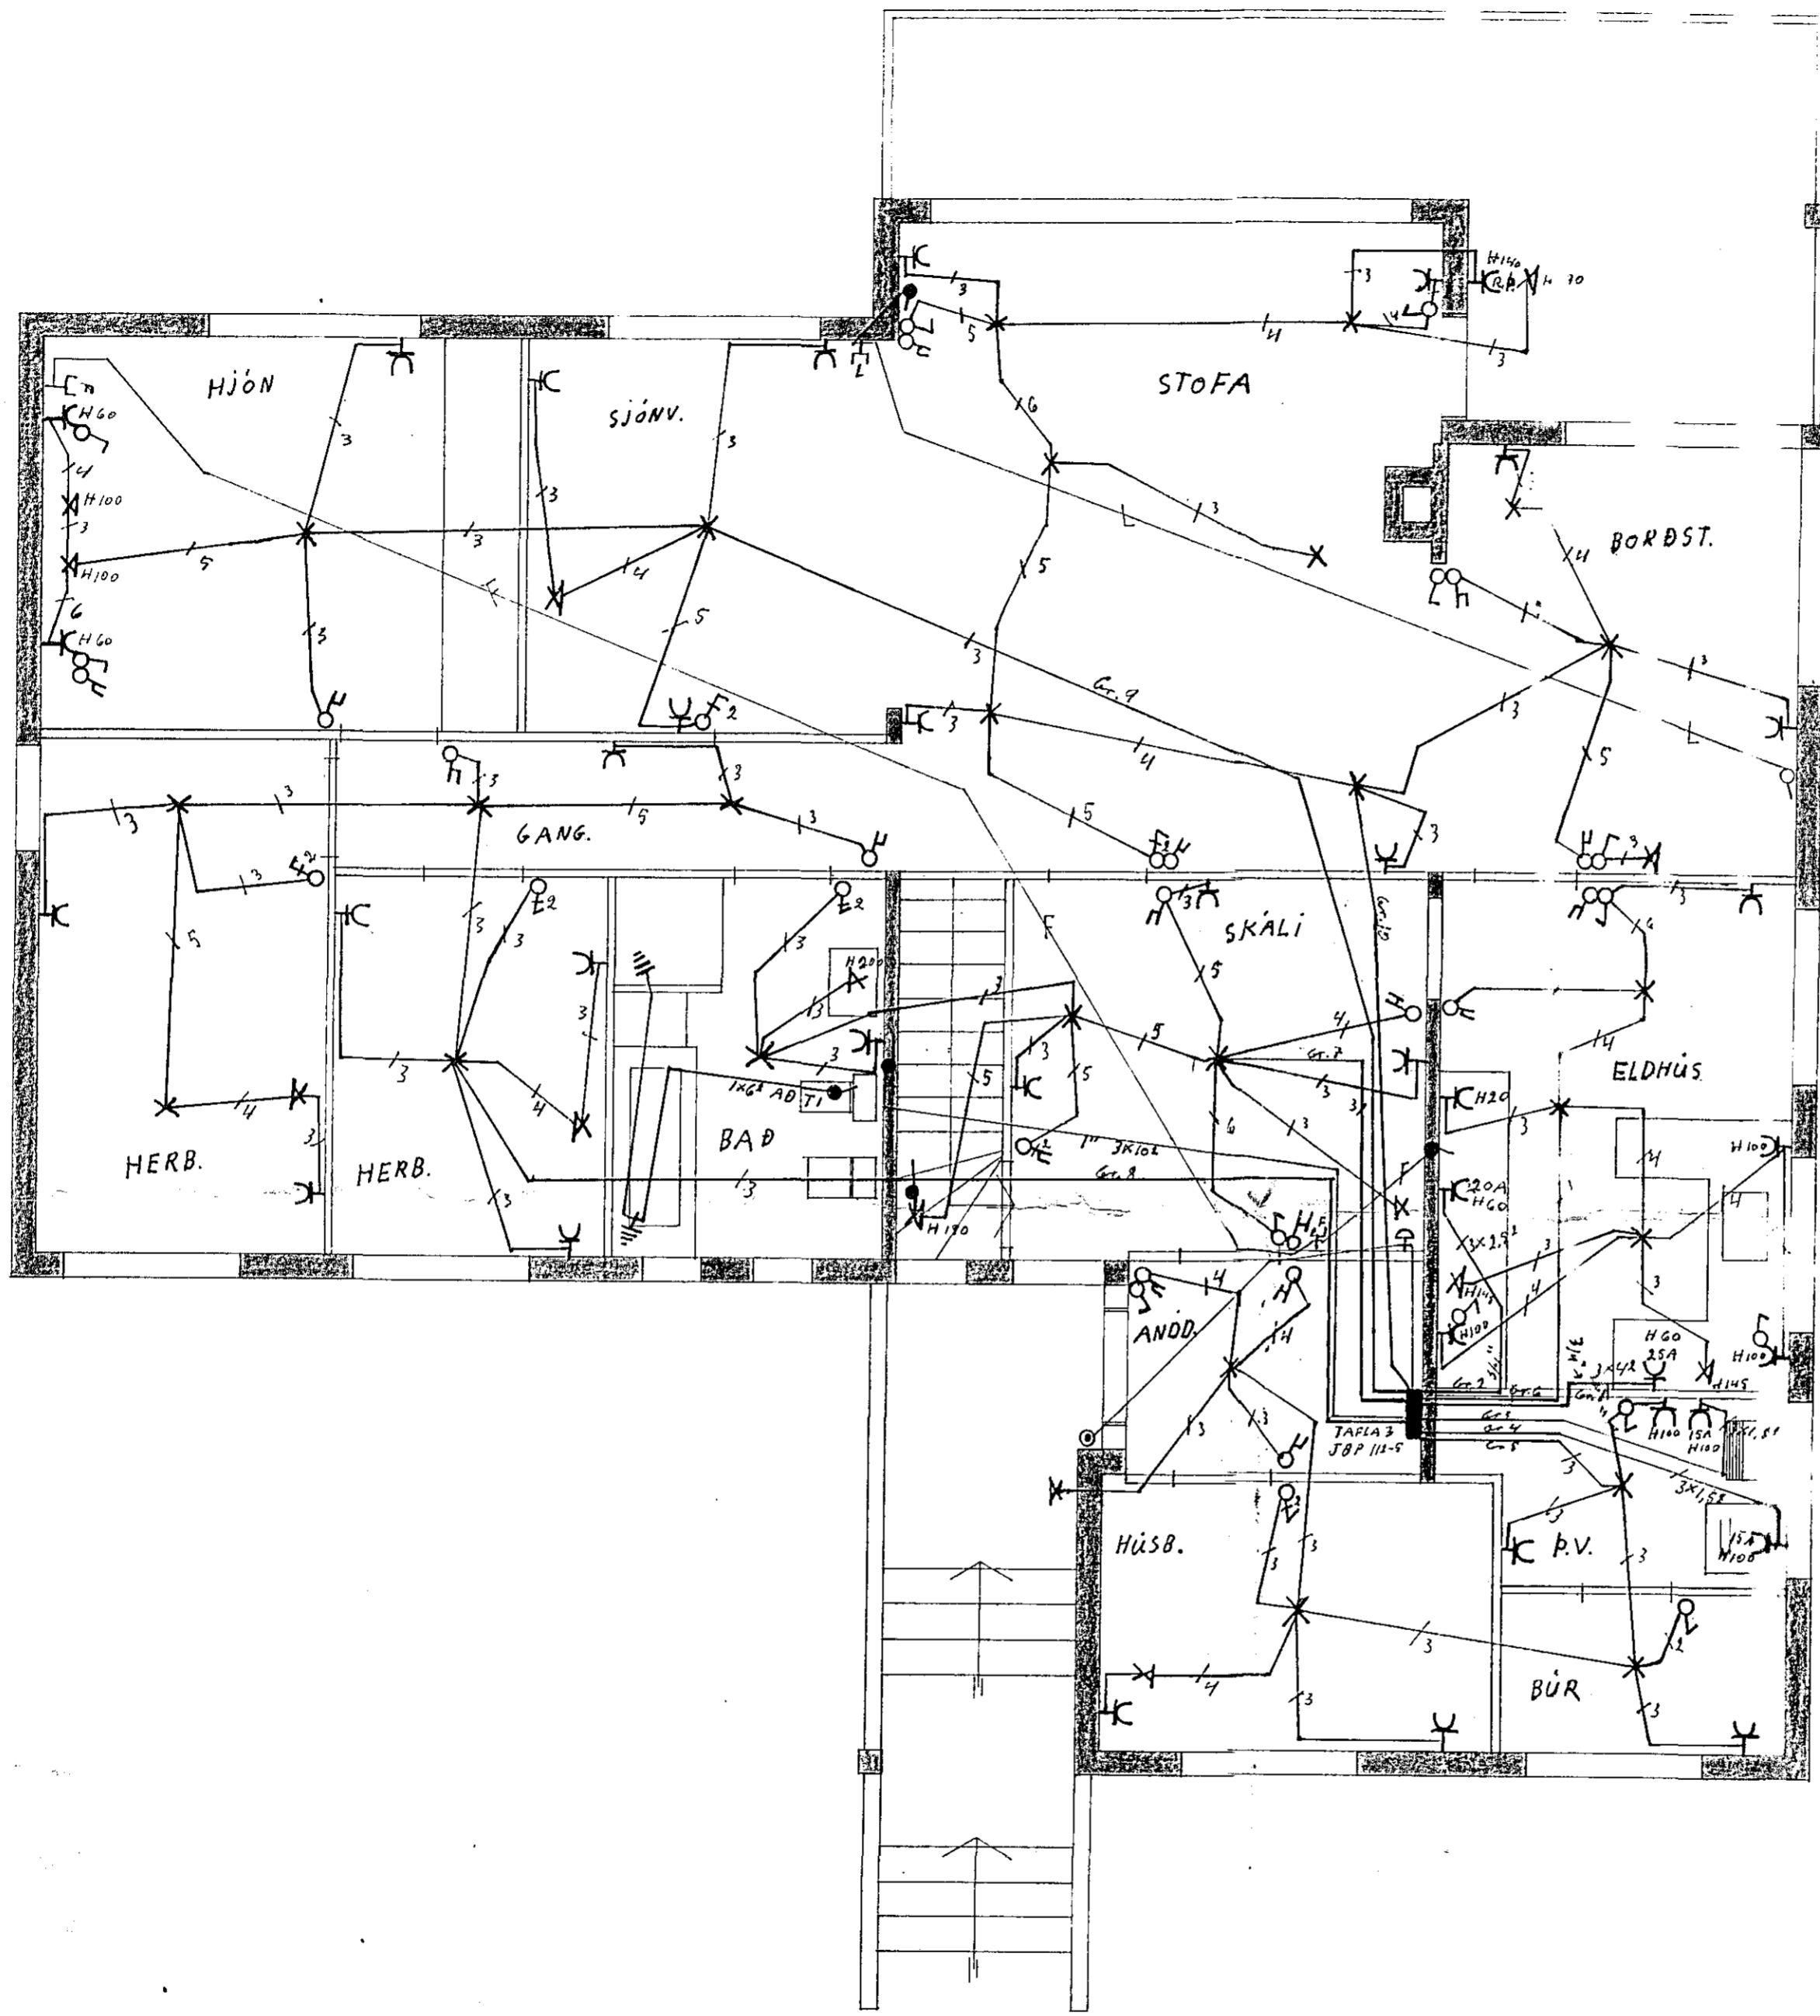

Inntök samþykkt 12.10. 1978
 f.h. RAFVEITU HAFNARFIJARDAR
Albert Kristjánsson

Kristinn Guðnason Rafv.	
Savangur 17	
MÁL	1:50
BLAD	1:AF 3
DAG.	9/9 78
RAFLÖGN I.H.	