




SNID B-B

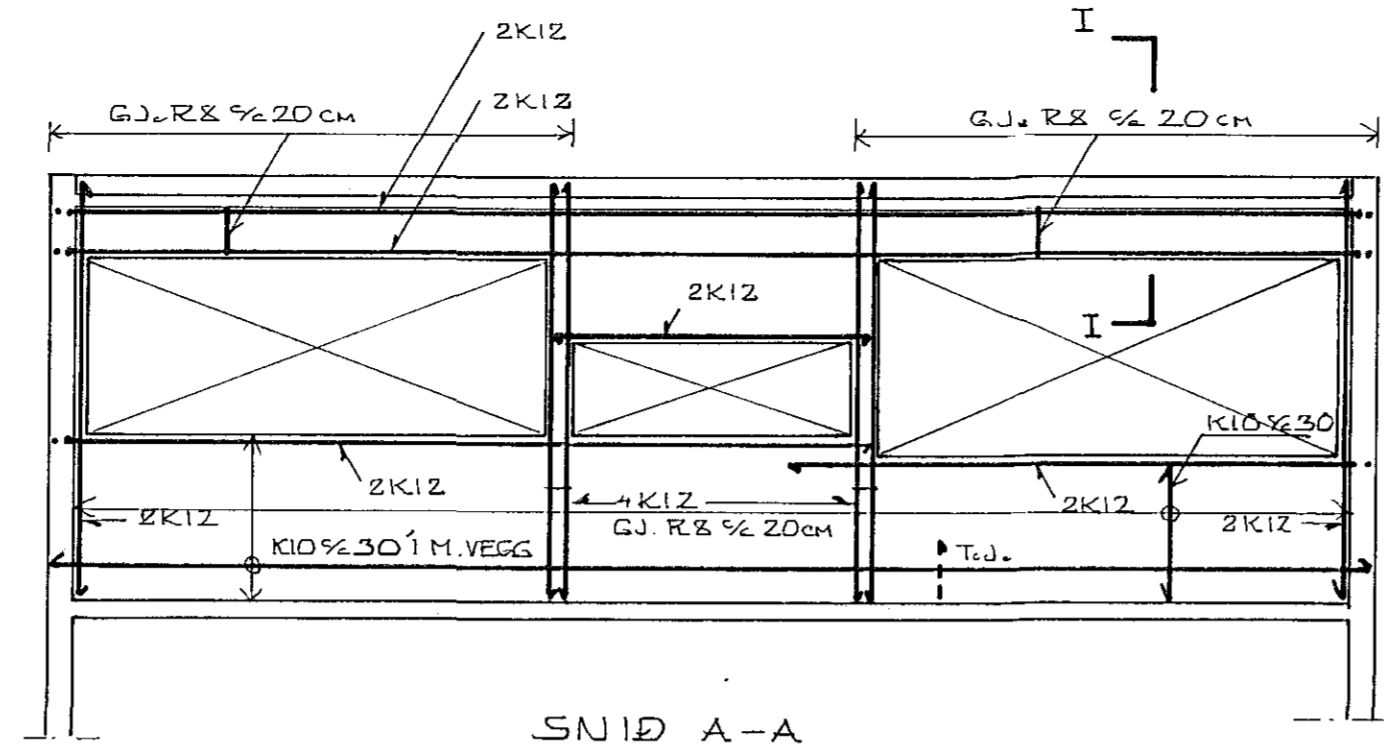


SNID A-A

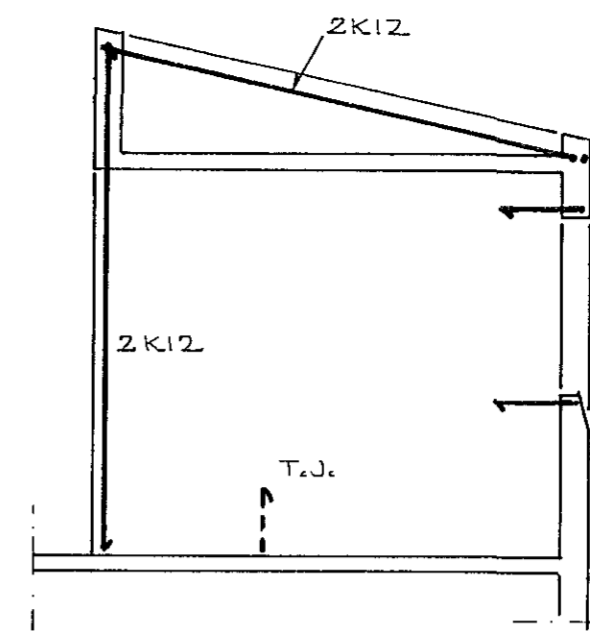


SNID D-D

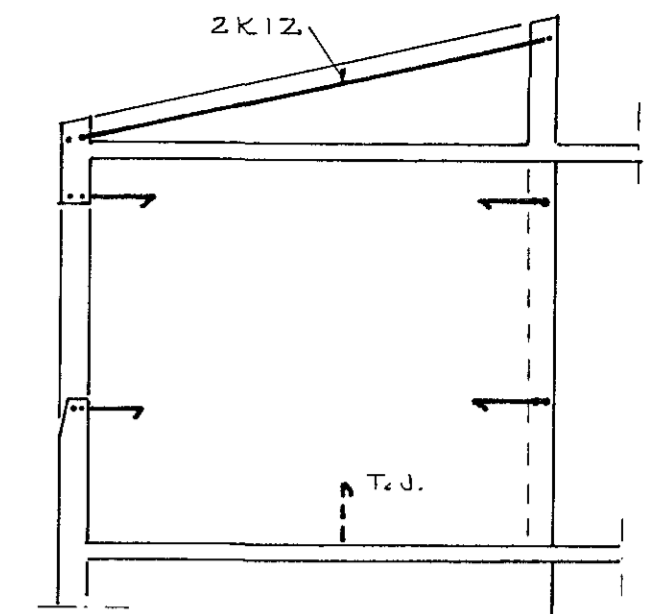


SNID E-E

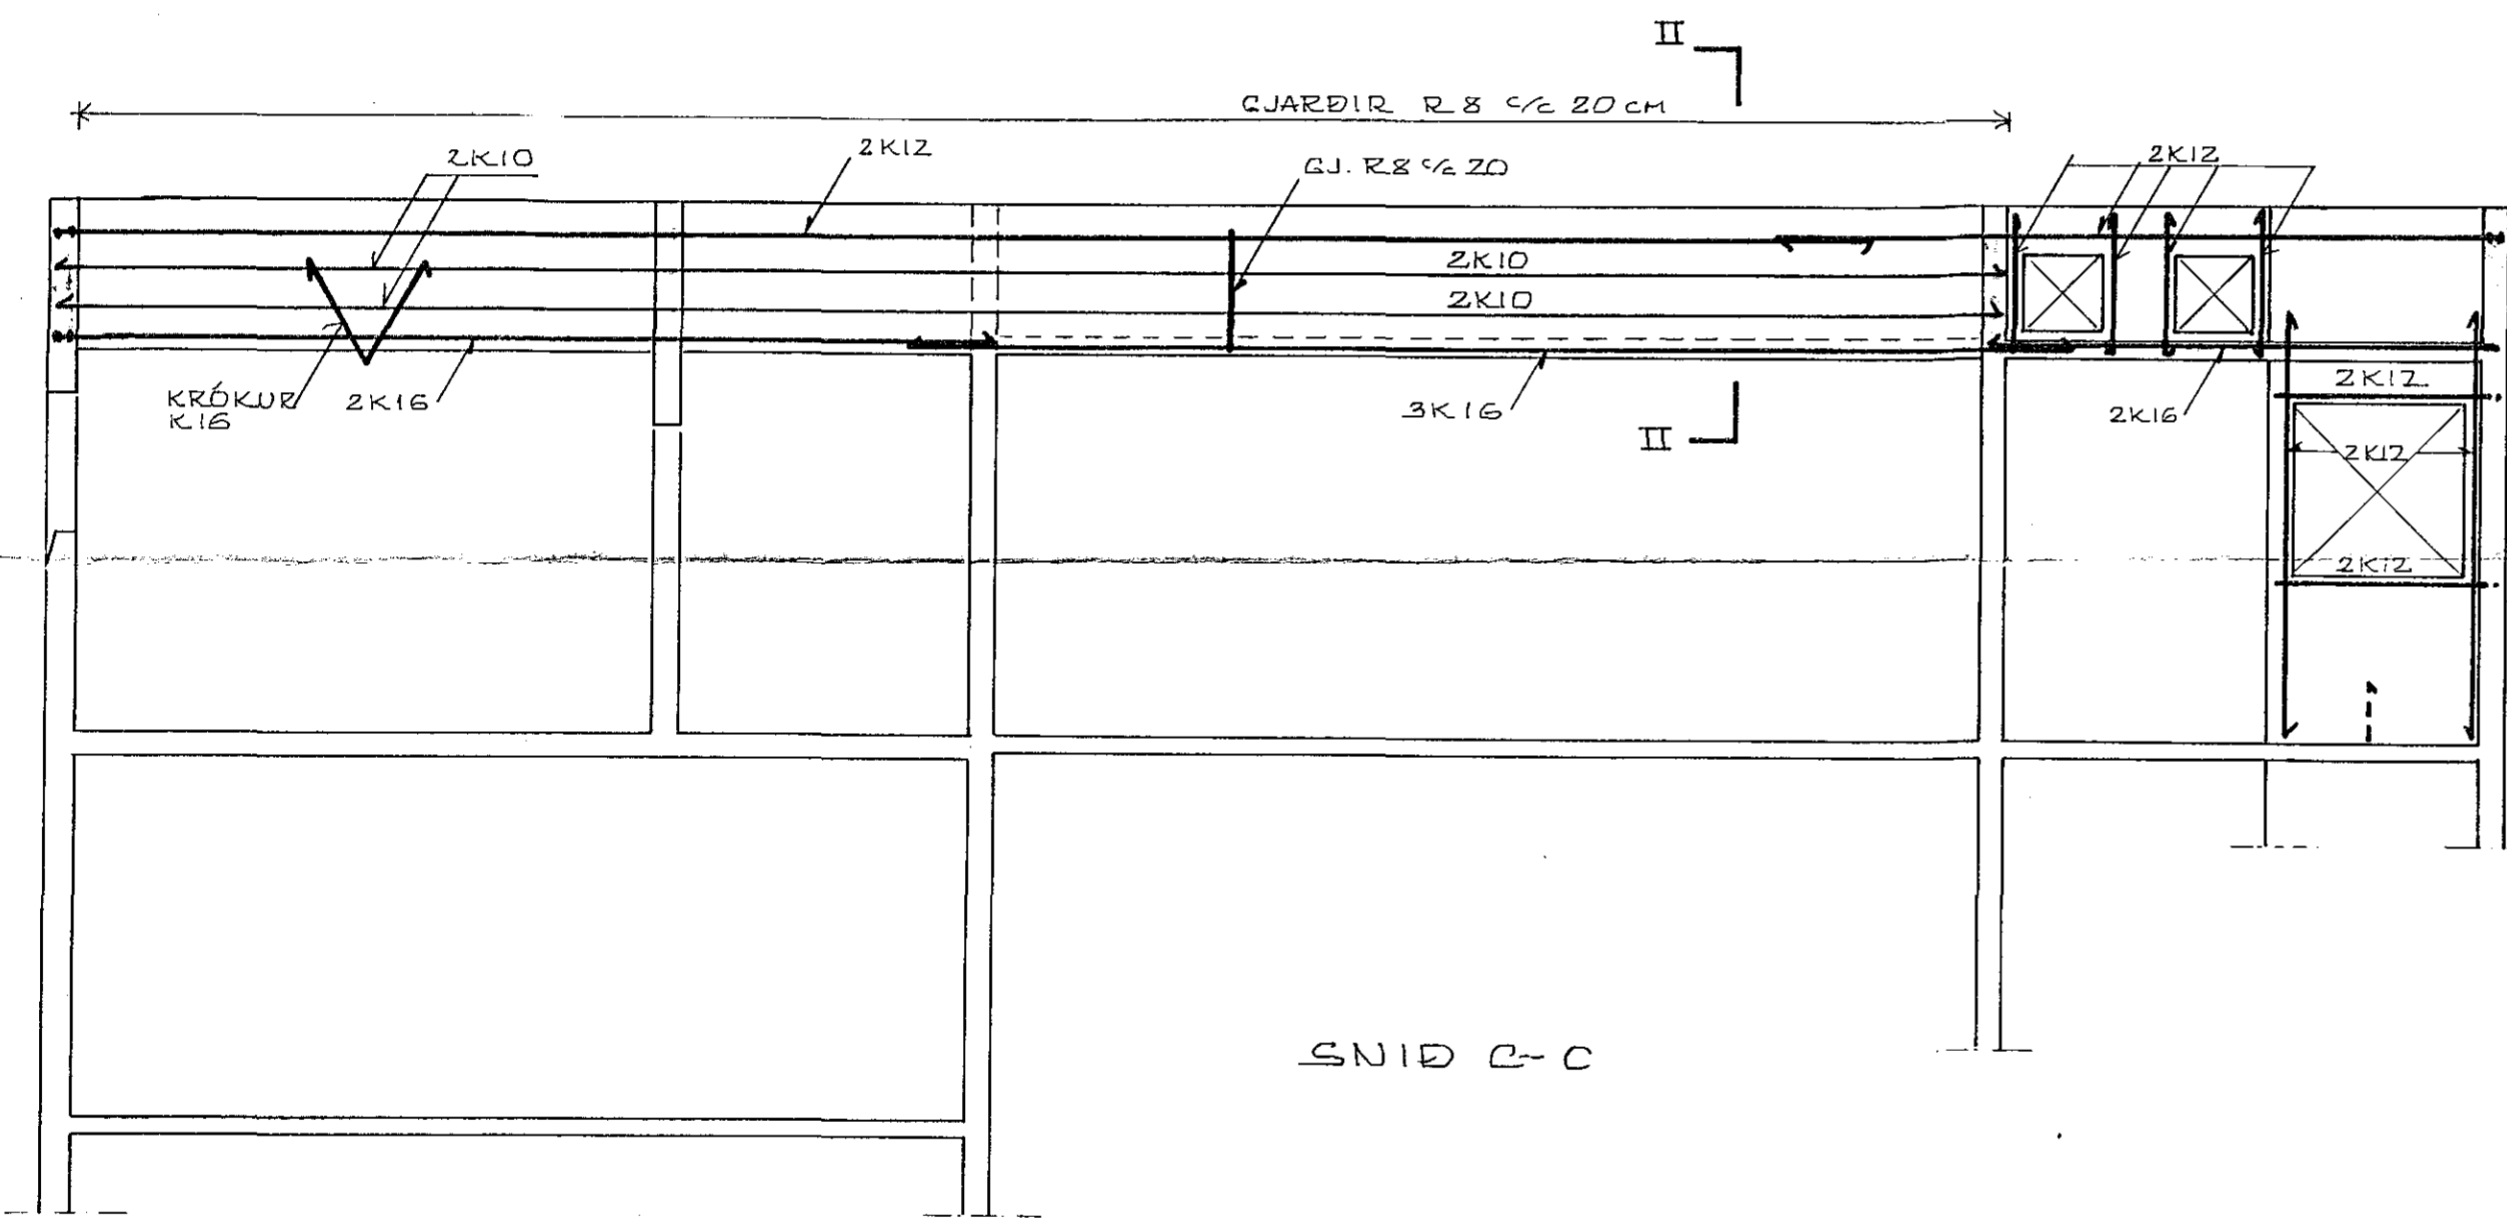


SNID C-C

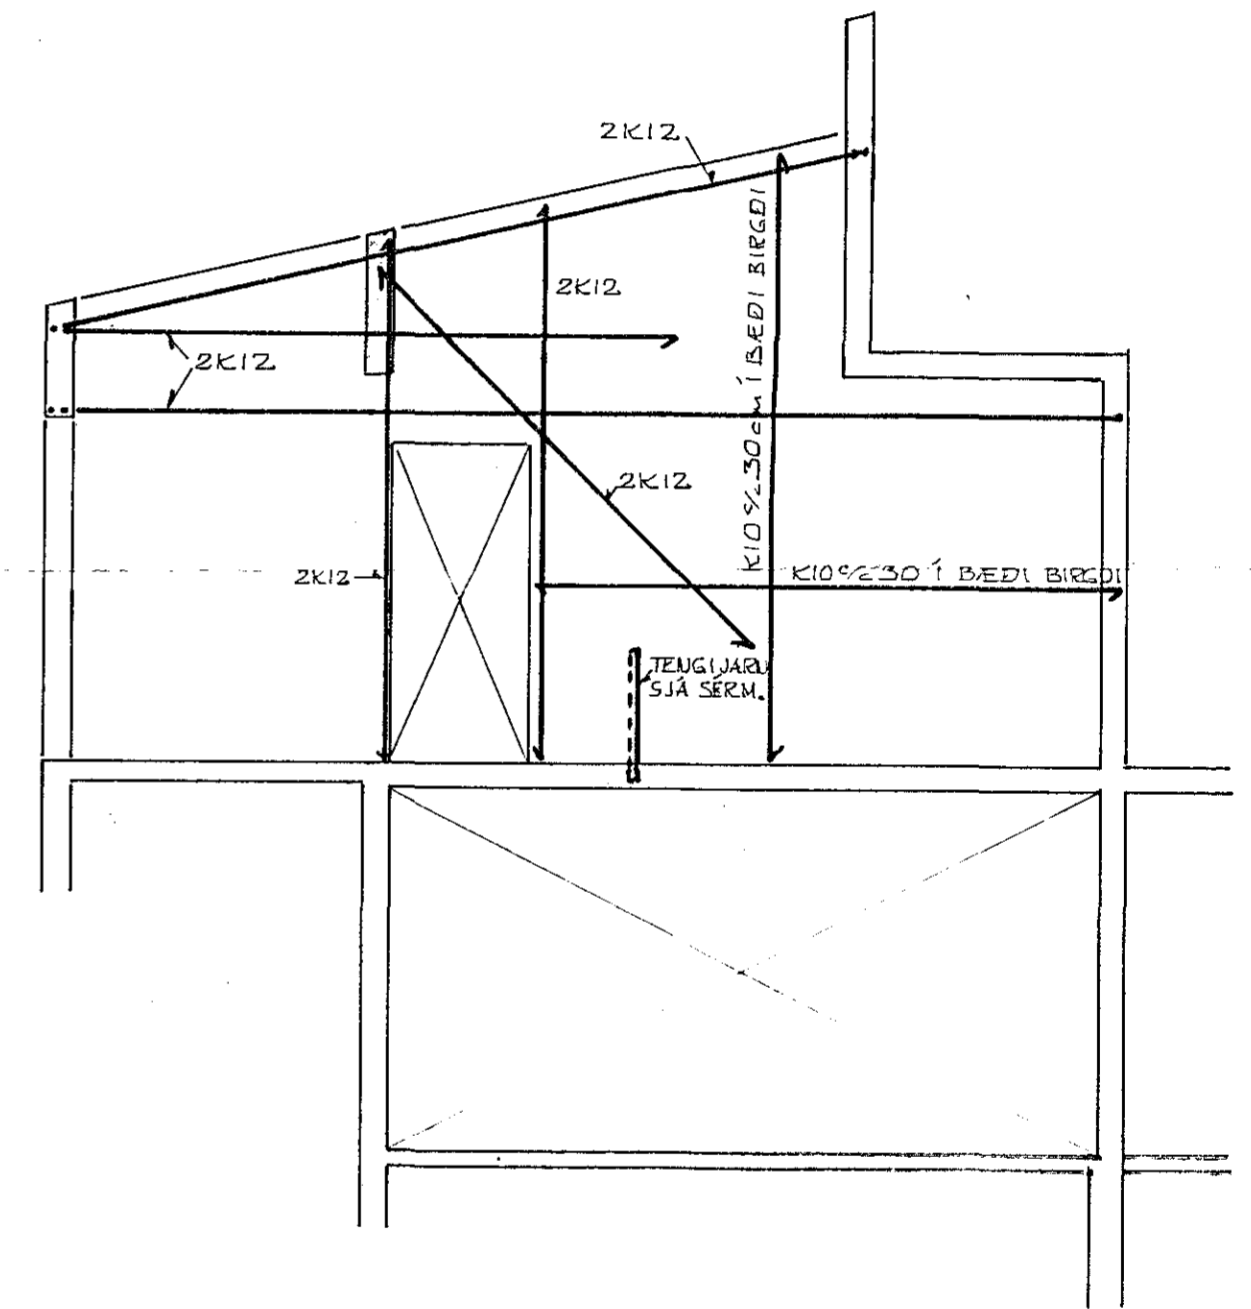


SNID F-F

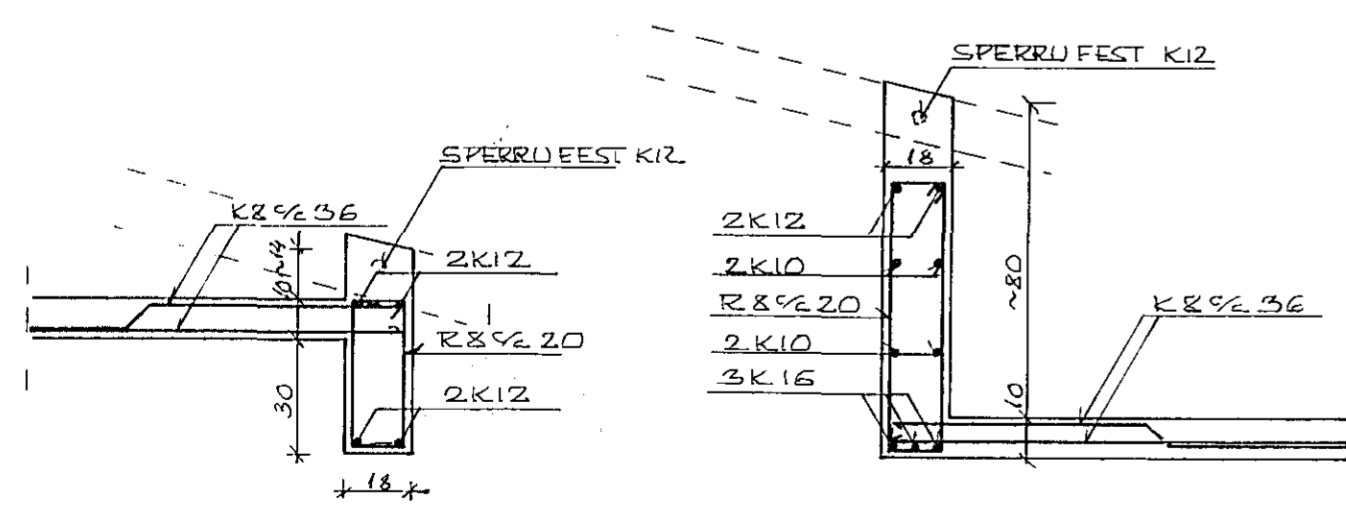


SNID I-I 1:20

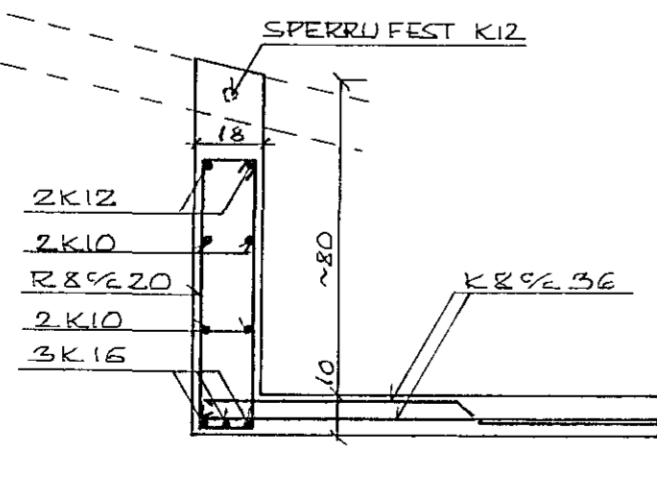

SNID II-II 1:20

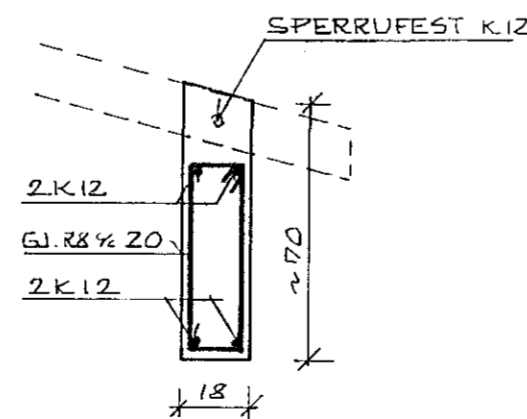

SJÁ, STAÐSETN. SNIDA Á TEIKN 1.04

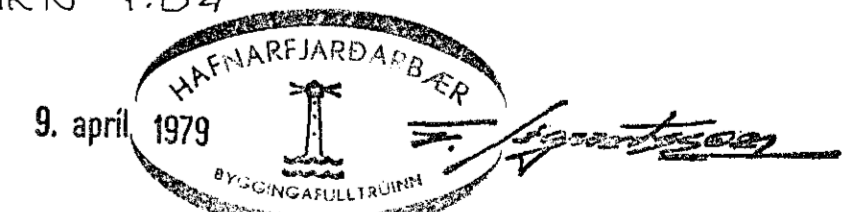

SÆVANGUR 22, Hc

BURÐARVIRKI 3
SNID.

TEIKN. 1.05
MKV 19.50
D JAN. 1979

SÆBJÖRN KRISTJÁNSSON TEKNIFR.MTFI
BOLLAGÖTU 7, REYKJAVÍK SÍMI 29091