




SNID K 1:20

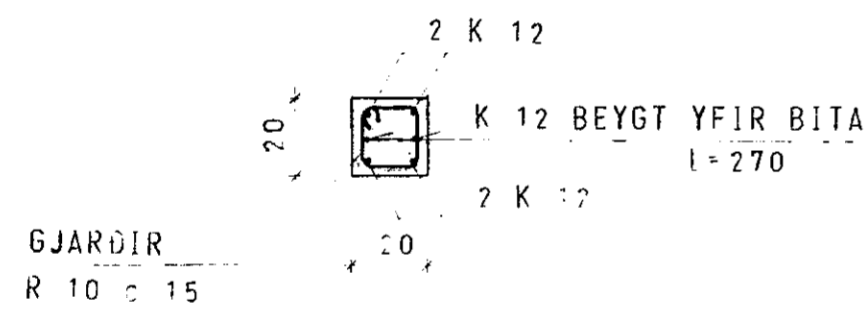

SÚLA S₄ 1:20

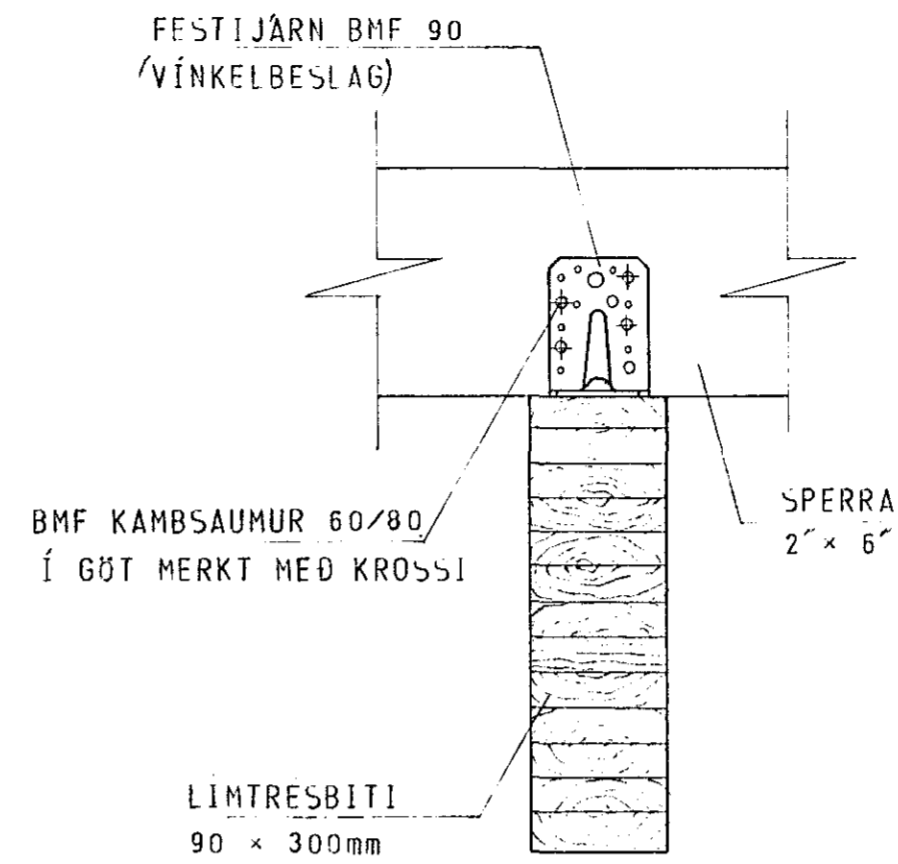

SÉRMYNDIR AF
FESTINGUM MILLI SPERRU
OG LÍMTRÉSBITA 1:5

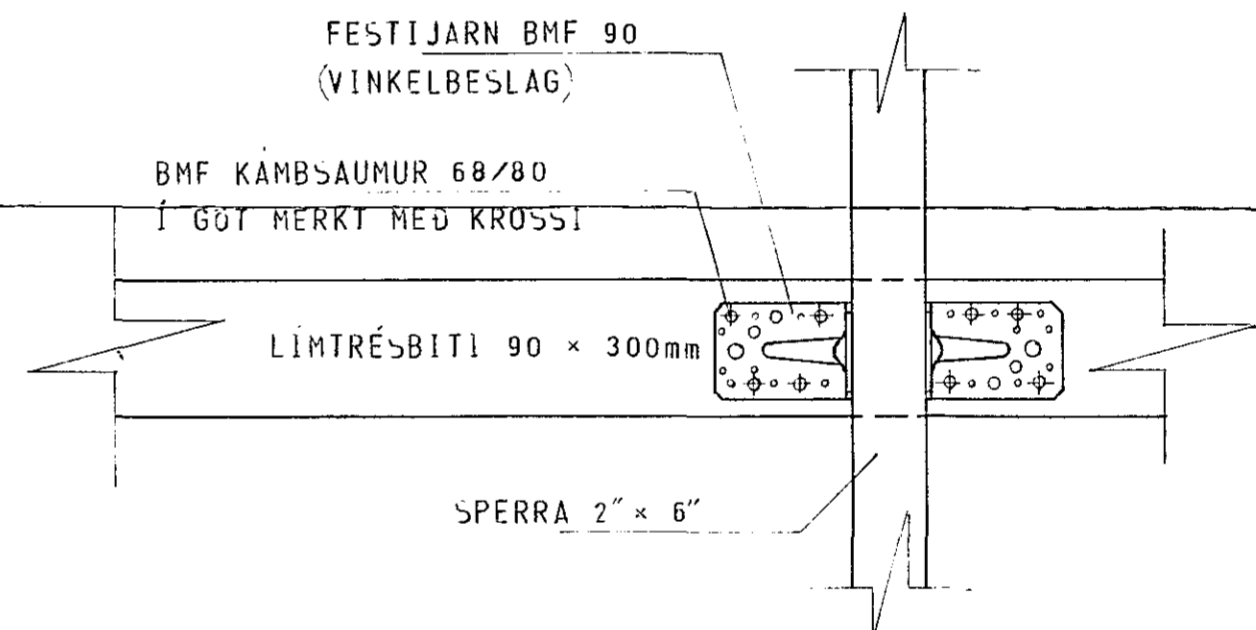

SÆVANGUR 25, HAFNARFIRÐI	MÆLIKVARDI 1:20 1:5	VERK 7817	TEIKN NR 1.6A
SNID Í ÞAK OG SÉRMYNDIR	Hannað: Teiknað:	Yfirfarið: Samb:	DAGS JÚLÍ '79
JÓHANN GUNNAR BERGPÓRSSON VERKFR MVFI STRANDGÖTU 11 — HAFNARFIRÐI — SÍMI 53315	BREYTT AGÚST '79		