




SNID P 1:20

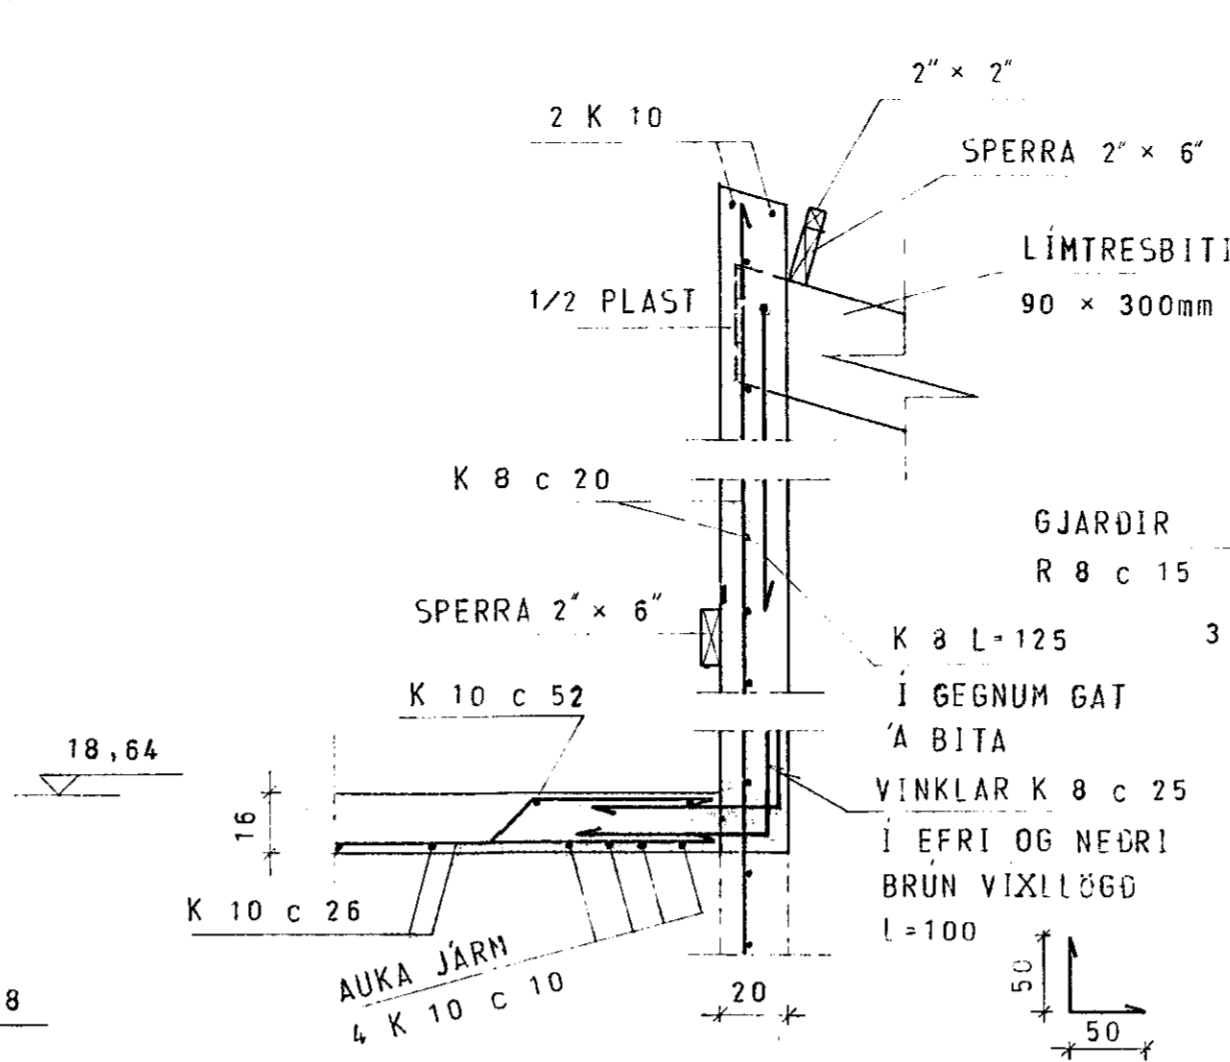


SNID R 1:20

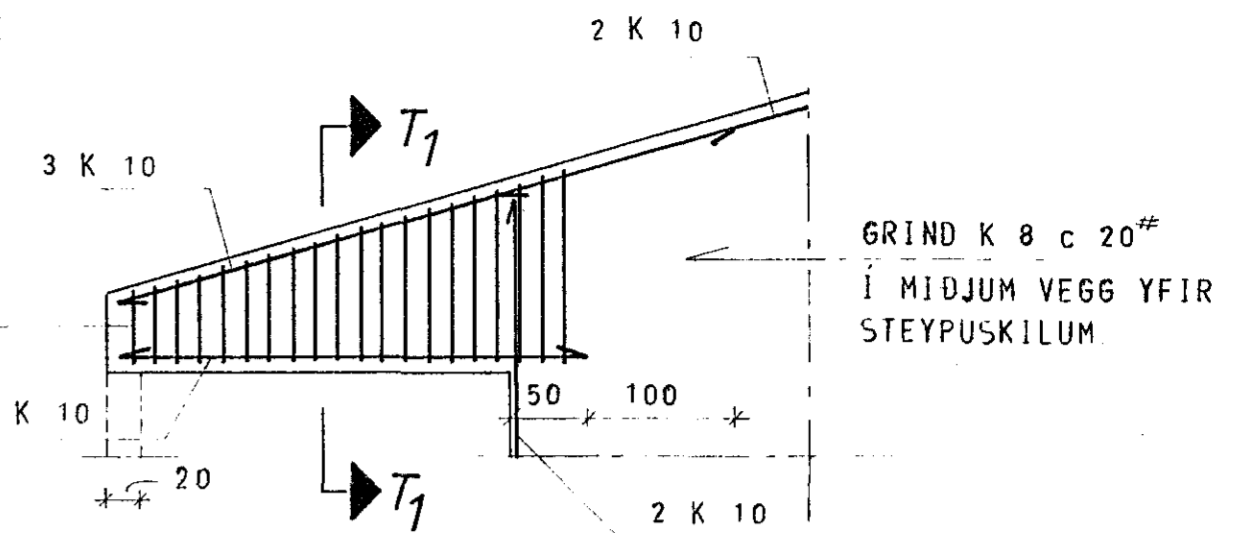


SNID T 1:50

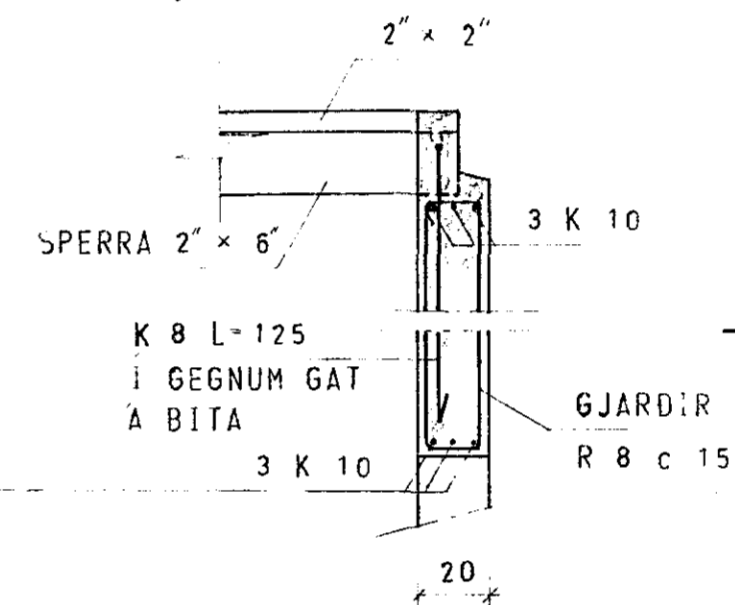


SNID T₁ 1:20

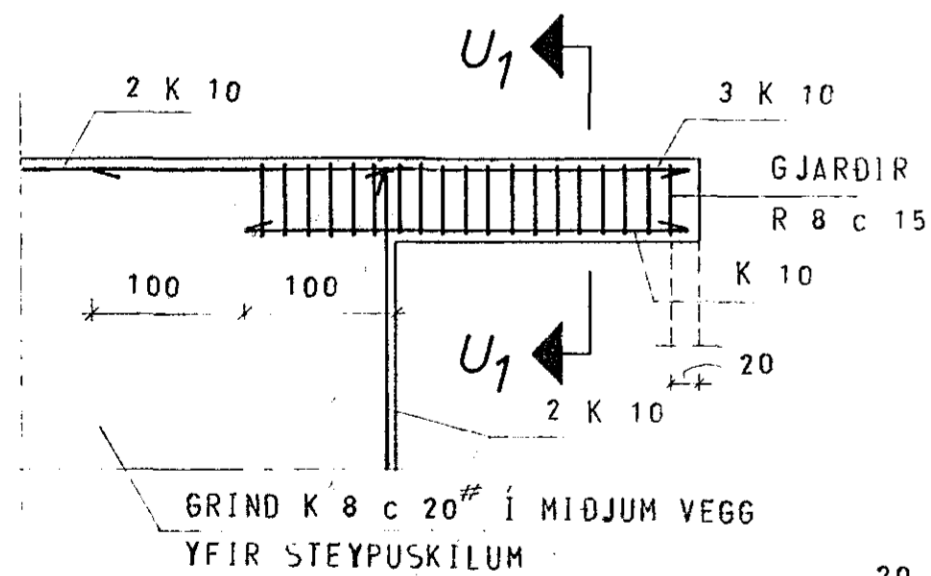


SNID U 1:50

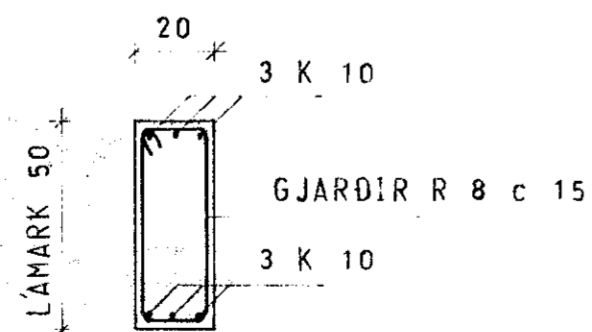


SNID U₁ 1:20

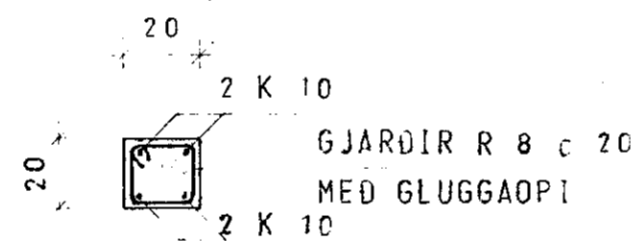


SÚLA S₁ 1:20

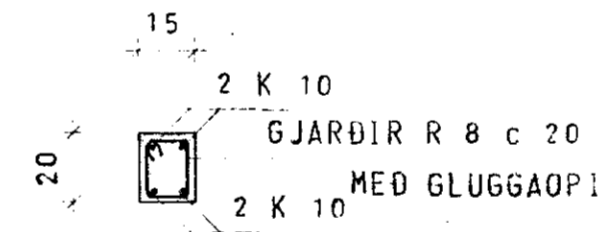


SÚLA S₃ 1:20

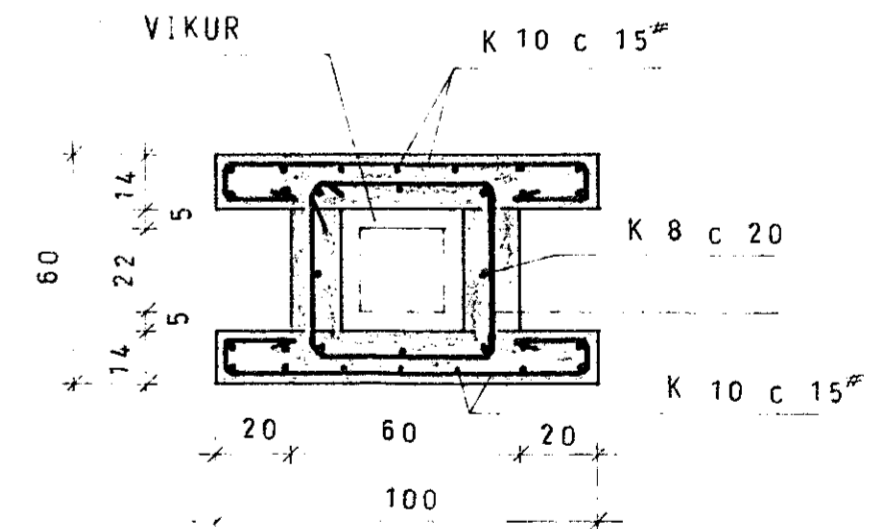

VIKUR
AF SKORSTEINI 1:20

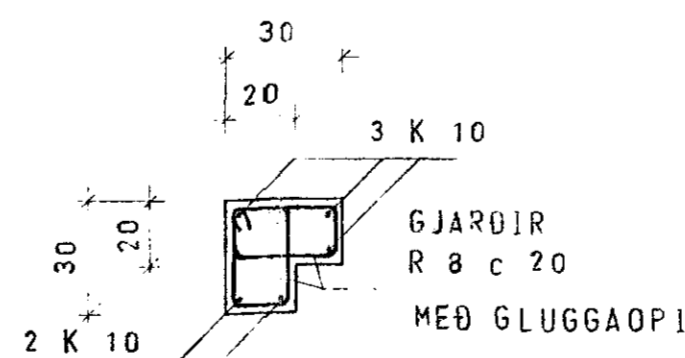

SÚLA S₂ 1:20

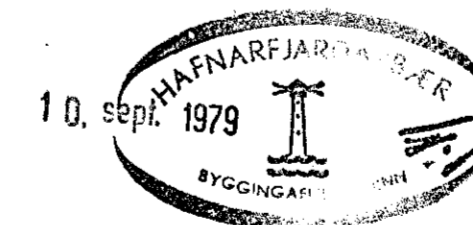

„SÉRMYND“
AF SKORSTEINI 1:20

SÆVANGUR 25, HAFNARFIRÐ	MÆLIKVARÐI 1:50 1:20	VERK 7817	TEIKN NR 1.5C
SNID Í 2. HÆÐ	Hannað Teiknað, DP	Yfirlitað Samb:	DAGS JÚNÍ '79.
JÓHANN GUNNAR BERGPÓRSSON STRANDGÖTU 11 — HAFNARFIRÐI — SÍMI 53315	BREYTT ÁGÚST 79.		