

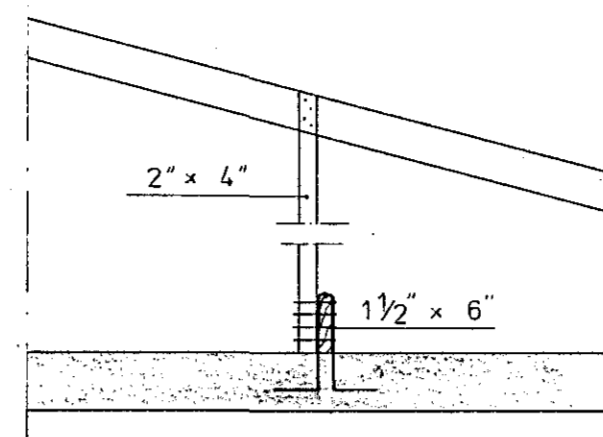



SNID A-A 1:20

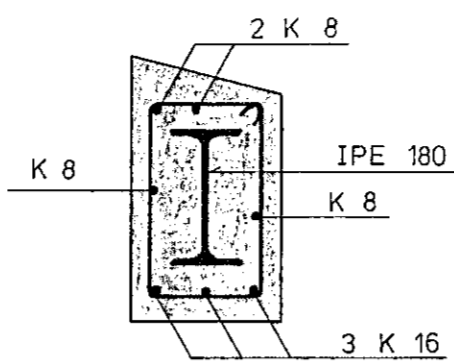


SNID B 1:20

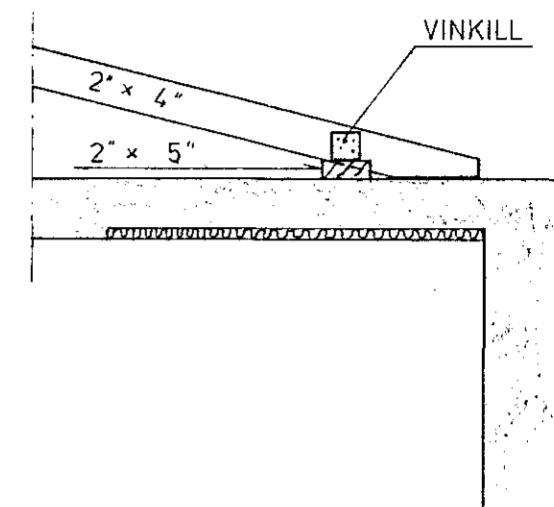


SNID C 1:20

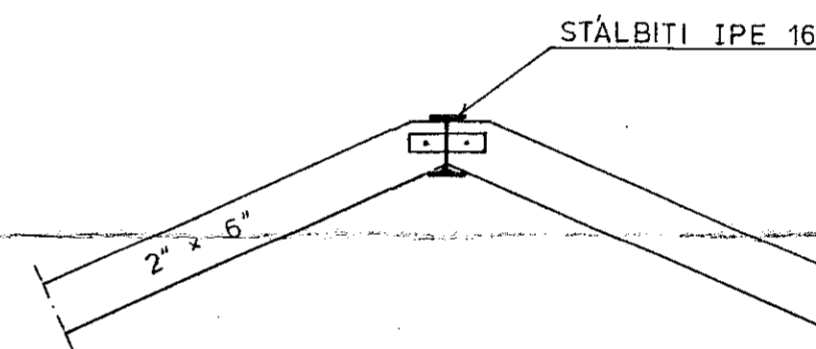


SNID D 1:20

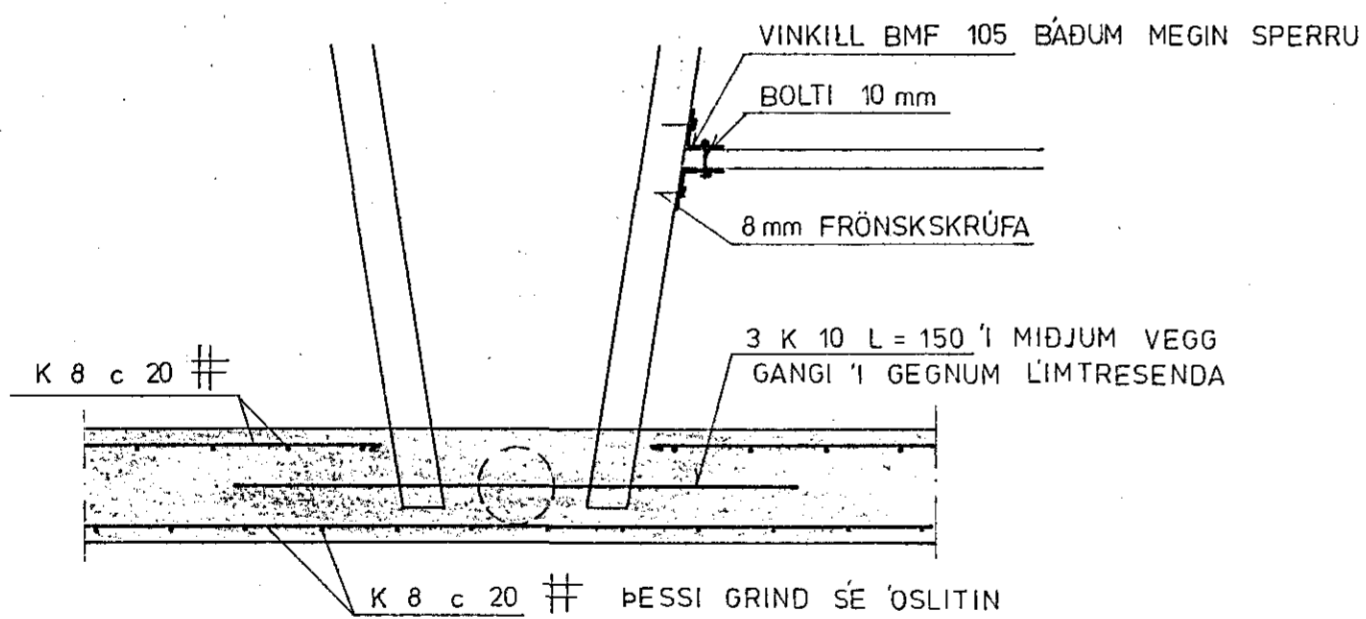

SÉRMYND E 1:20

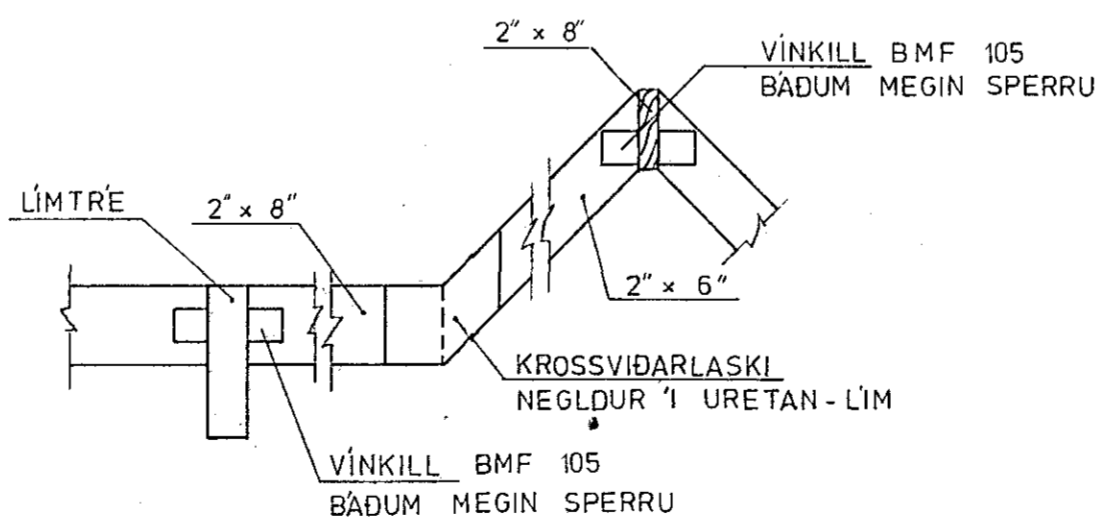

SNID F 1:20

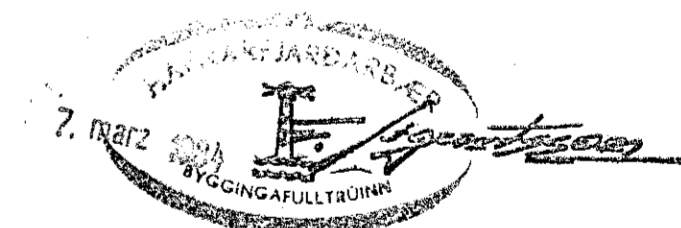

SKÝRINGAR SJÁ TEIKNINGU NR. 1.0

SÆVANGUR 33. HAFNARFIRÐI	Mælikv. 1:20	Verk 83018	Teikn. nr. 1.6
SNID 'I' ÞAK	Hannað: <i>O.V.</i> Teiknað: <i>J.W.</i>	Yfirfarið: <i>O.V.</i> Samb: <i>J.W.</i>	Dags. FEBR. '84
VERKFRÆÐIÞJÓNUSTA JÓHANNS G. BERGÞÓRSSONAR h/f. VERKFR. MVFI			
HAFNARFIRÐI - SÍMAR 53315 ÖG 50241			