

C-BL.8



BL.8

SPERRUR 2" x 5" o 79,6 CM

STOLAR

SPERRUR 2" x 5" o 79,6 CM

SPERRUR 2" x 5" o 79,6 CM

STOLAR

SPERRUR 2" x 5" o 79,6 CM

SKRAUTBITI


SKRAYBITI

1/2" BOLTAR

1/2" BOLTAR

KVÆKSPERRUR 2" x 6"

A-
BL.8

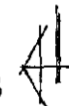


G-
BL.8



D-
BL.8



B-2 BL.7

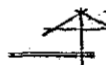

K-
BL.8



E-BL.8



SPERRUR 2" x 8" o 80 CM

STABBITI IPE-24


SPERRUR 2" x 6" o 80 CM

S-1 BL.7

H-
BL.8




B-3 BL.7

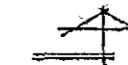

SKÝRINGAR:

SPERRUR OG STÓLA SEM LIGGJA Í EDA AÐ STEYPU
SKAL FÁVERJA MEÐ TD.C-TCX. ALLUR ÞAKSAUMUR
OG BOLTAR GALV.
STÁLBITA OG FESTINGAR SKAL RYÐHREINSA OG
MÁLA MEÐ RYÐVARNARMÁLININGU.
SJA EINNIG SNID A BL.8
SKÝRINGAR BL.8
BITA BL.8

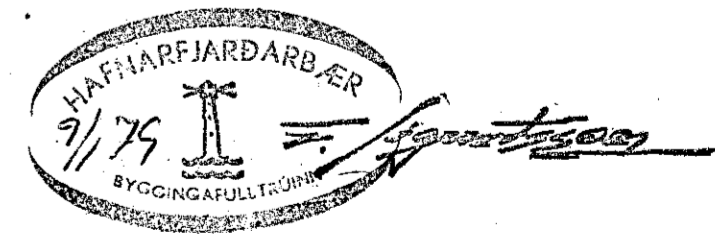

STEINGRÍMUR TH. ÞORLEIFSSON MFI		
SÆVANGUR NR. 37 HAFNARFJÖRD		
MÁL	1:50	ÞAKBITAR -GRUNNMYND
DAGS.	NOV. 1978	
BLAD	9	<i>Steingrímur Th. Þorleifsson</i>