


Table J.B.P. 113

- 10A Gr.1 5/8" mo 3x1.5² X Bilgeymsla
- 10A Gr.2 5/8" mo 3x1.5² X Hurdaopnari
- 10A Gr.3 5/8" mo 3x1.5² X Leikherbergi
- 10A Gr.4 5/8" mo 3x1.5² X Þvottahús
- 16A Gr.5 3/4" mo 3x2.5² X Þvottavél
- 16A Gr.6 3/4" mo 3x2.5² X Þurrkari
- 10A Gr.7 5/8" mo 3x1.5² X Tengill Bilgeymslu
- 20A Gr.8 3/4" mo 3x4² X Gufubáð
- 10A Gr.9 5/8" mo 3x1.5² X Eldhús
- 10A Gr.10 3/4" mo 3x2.5² X Uppþvottavél
- 15A Gr.11 3/4" mo 3x4² X Eldavél
- 10A Gr.12 5/8" mo 3x1.5² X Stofa
- 10A Gr.13 5/8" mo 3x1.5² X Herbergi Bað
- 10A Gr.14 5/8" mo 3x1.5² X Herbergi Gangur
- 10A Gr.15 5/8" mo 3x1.5² X Skáli Sjóvarpsh.
- Gr.16 X

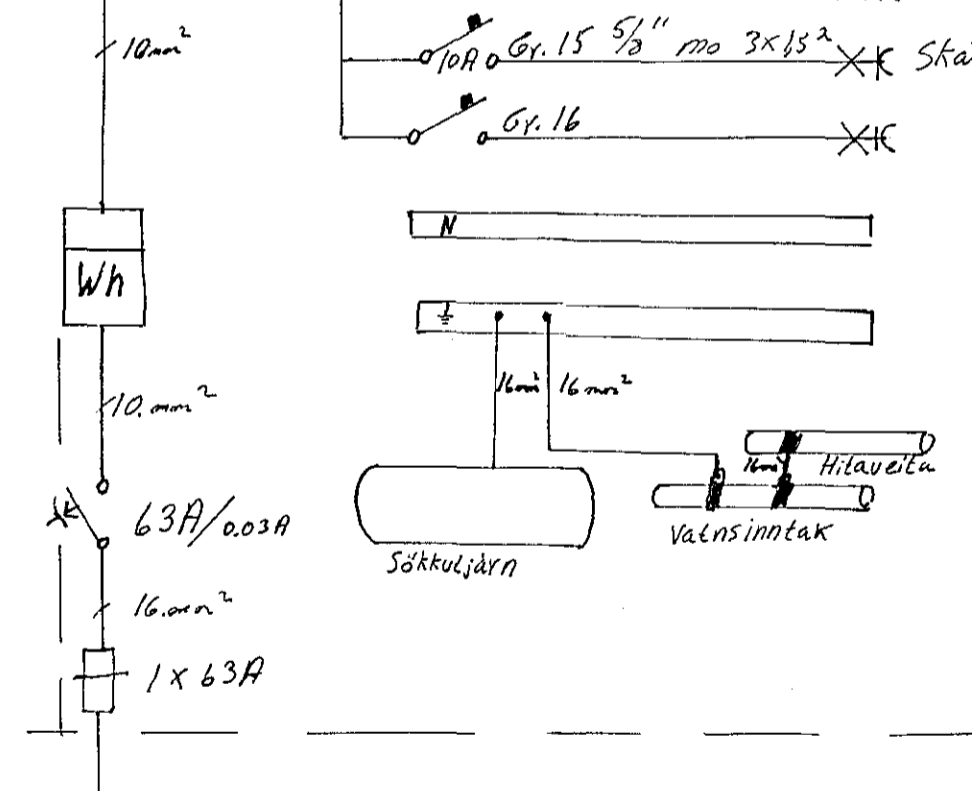

Breytingar	Havaldur Gunnarsson	543757
NR Dags ár	Jóvangur 40	H. J.B. T. J.B.
		M: 1:50
		NR
		BL 2 af 2
		Dags dagur 178
		J.B.