



Inntök samþykkt 21.11. 1978  
 f.h. RAÞVEITU HAFNAÞEYJARDAR  
 P.K.

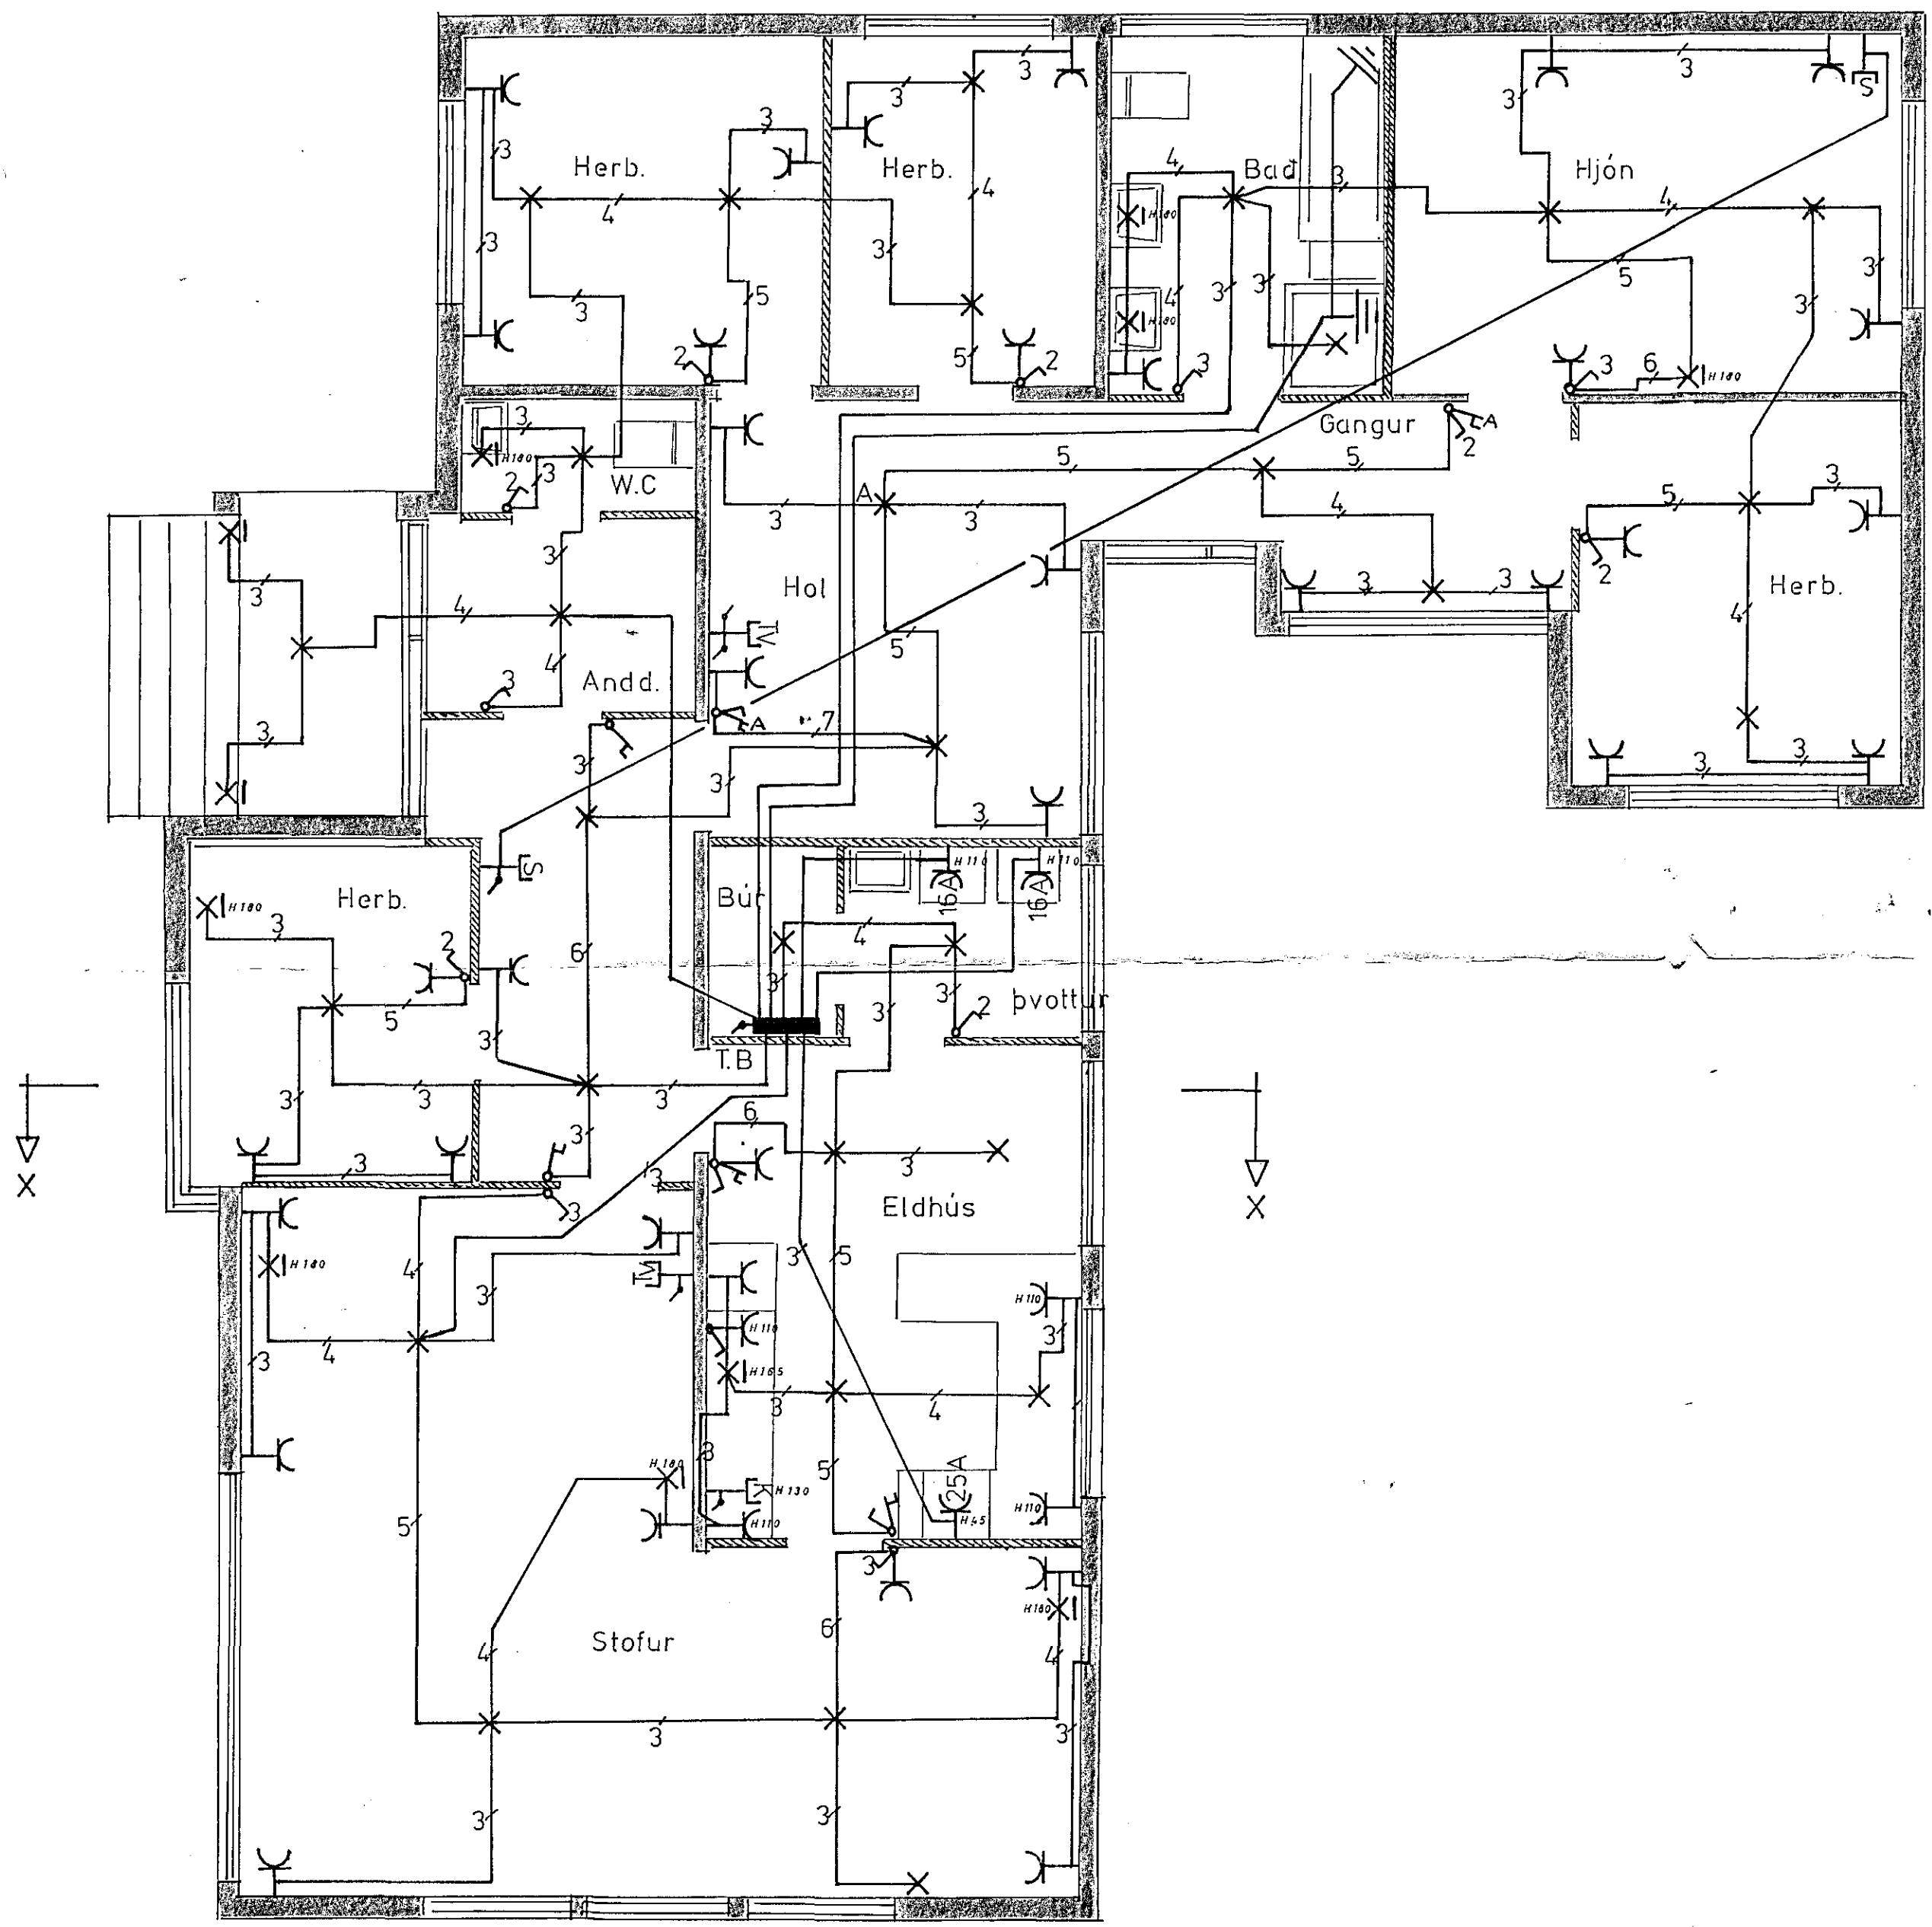

ÍBÚÐARHÆÐ

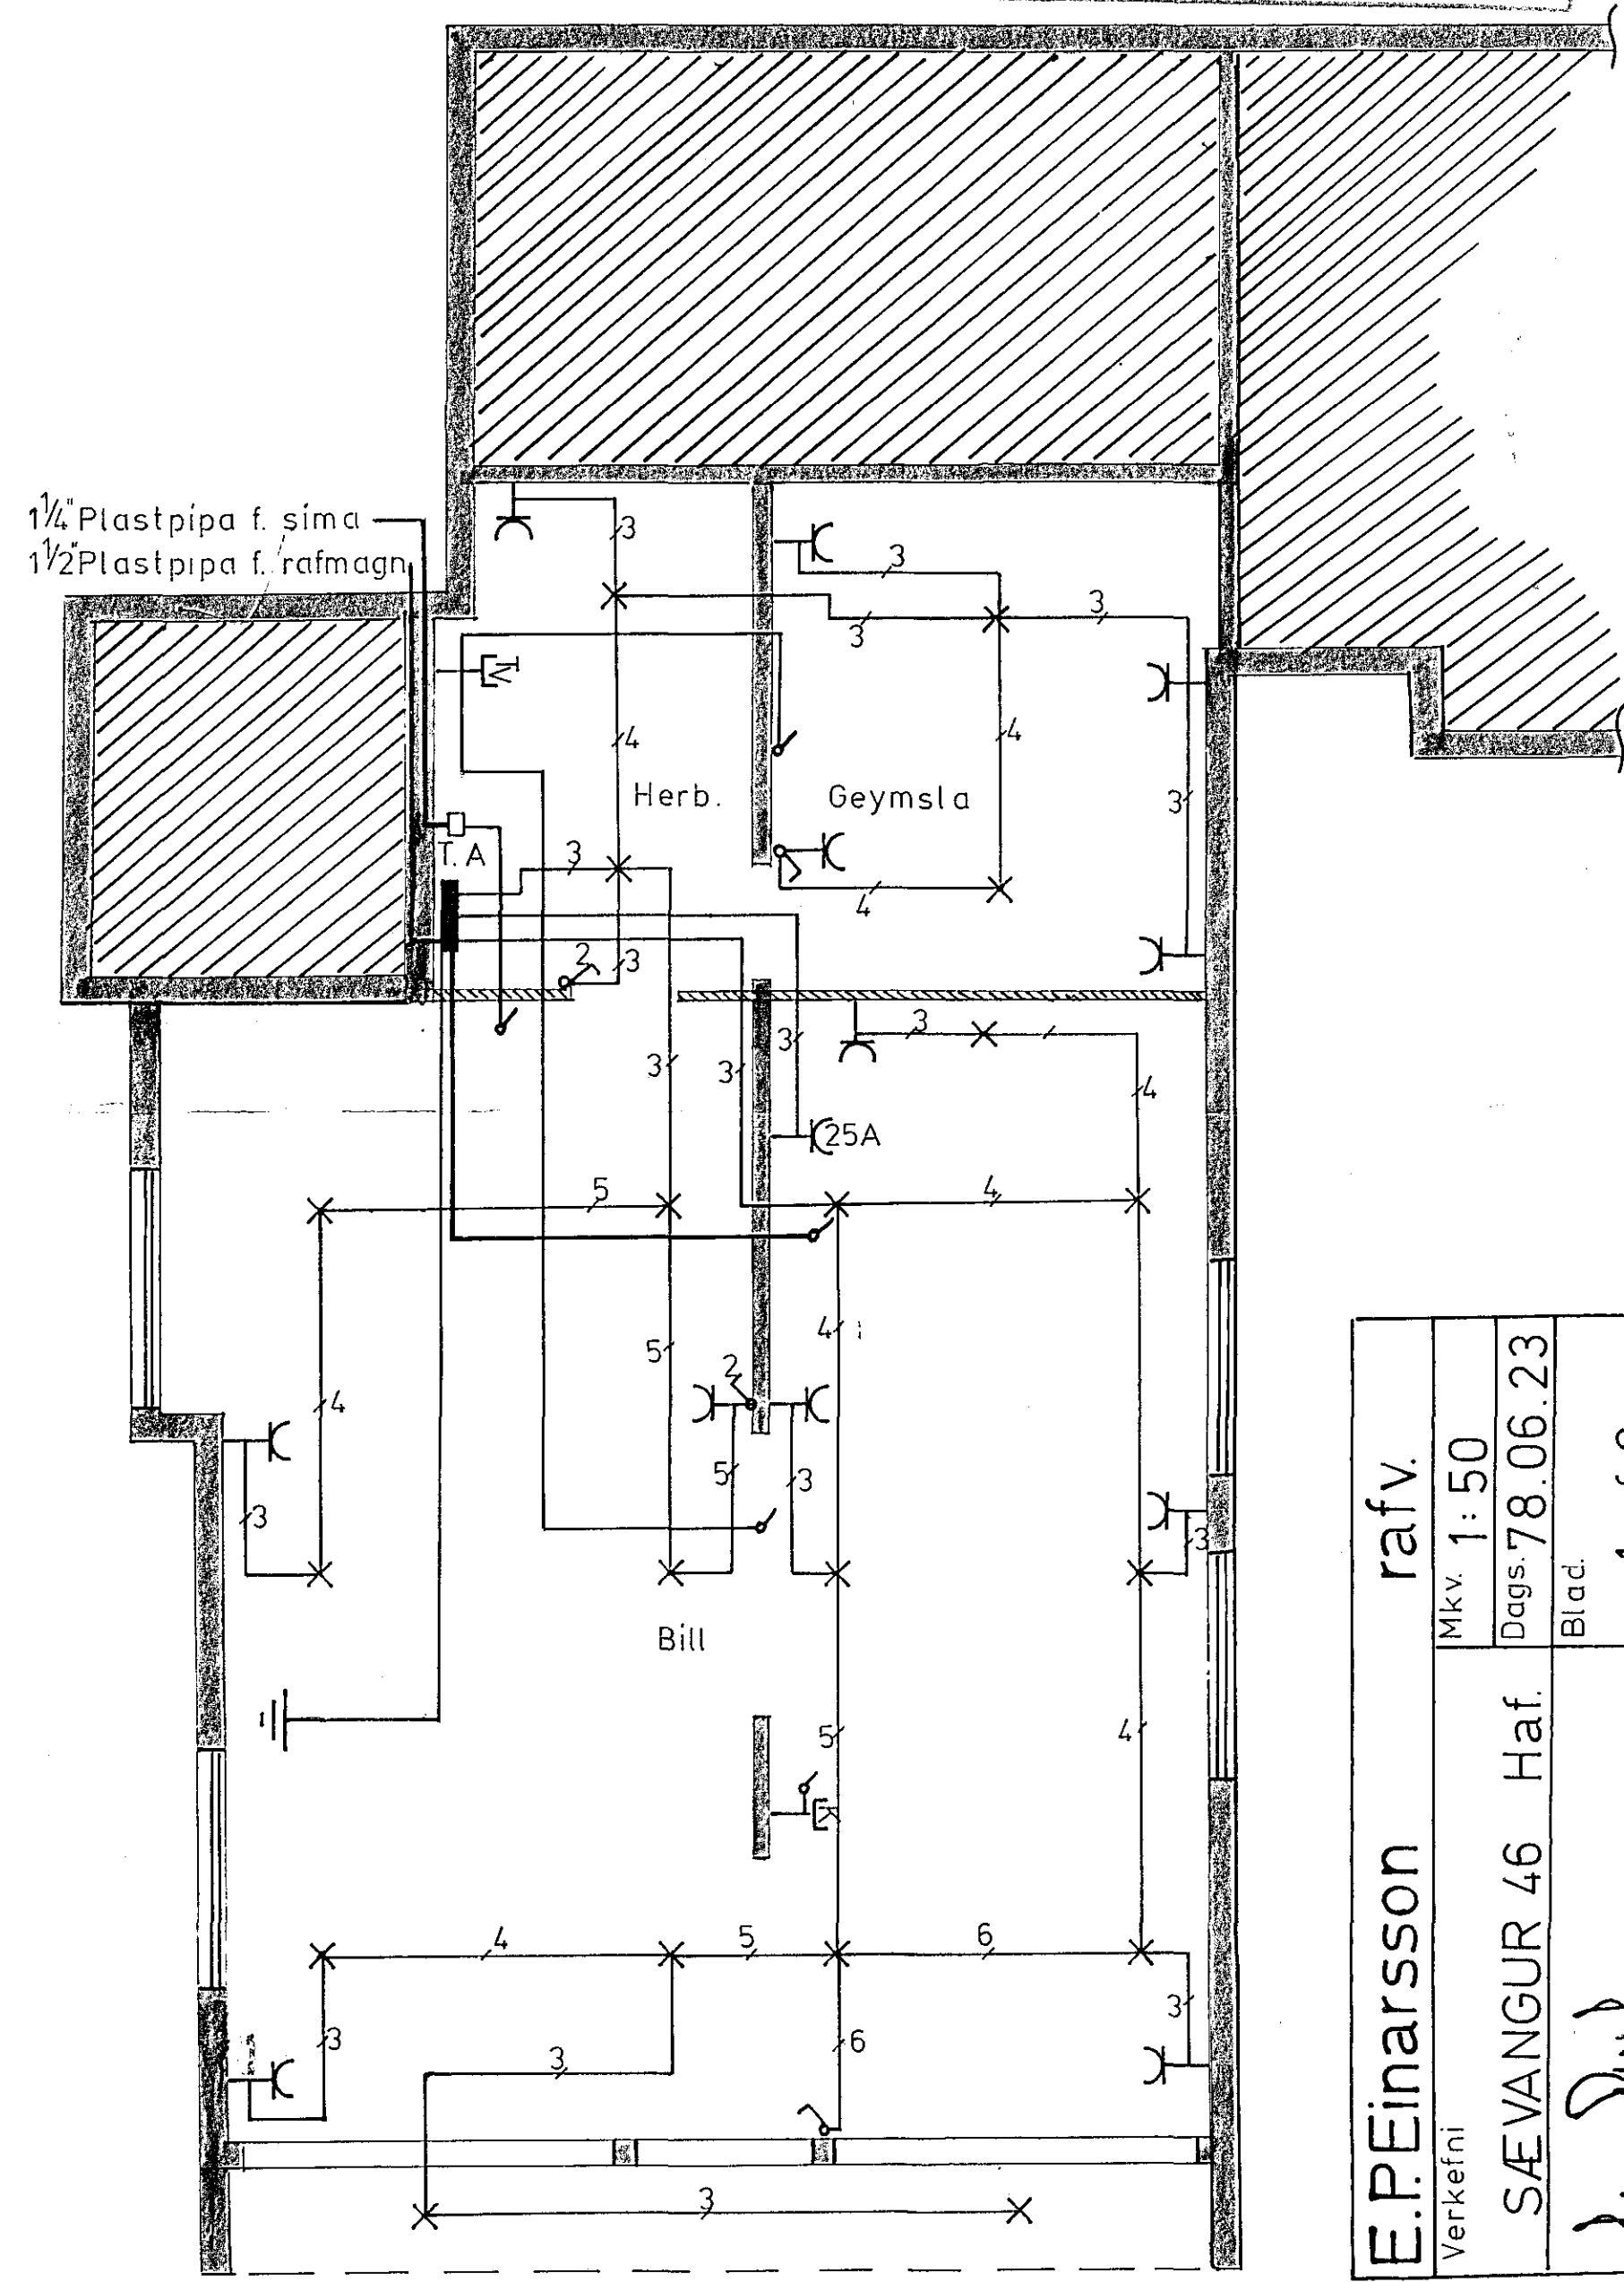

KJALLARI

E.P. Einarsson Verkefni	rafv.	1 af 2
	Mkv. 1:50	
SÆVANGUR 46 Haf.	Dags. 78.06.23	Blad.
<i>Jóns Guðsson</i>		