




GRUNNMYND ~ 1:50

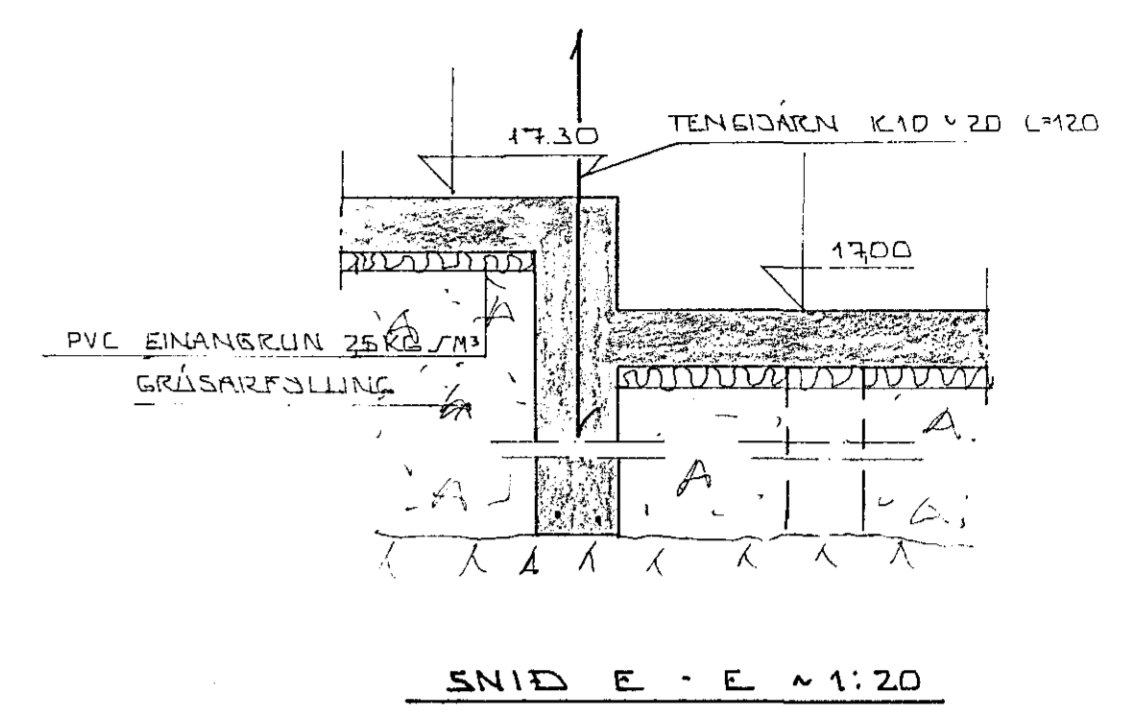

SNID E - E ~ 1:20

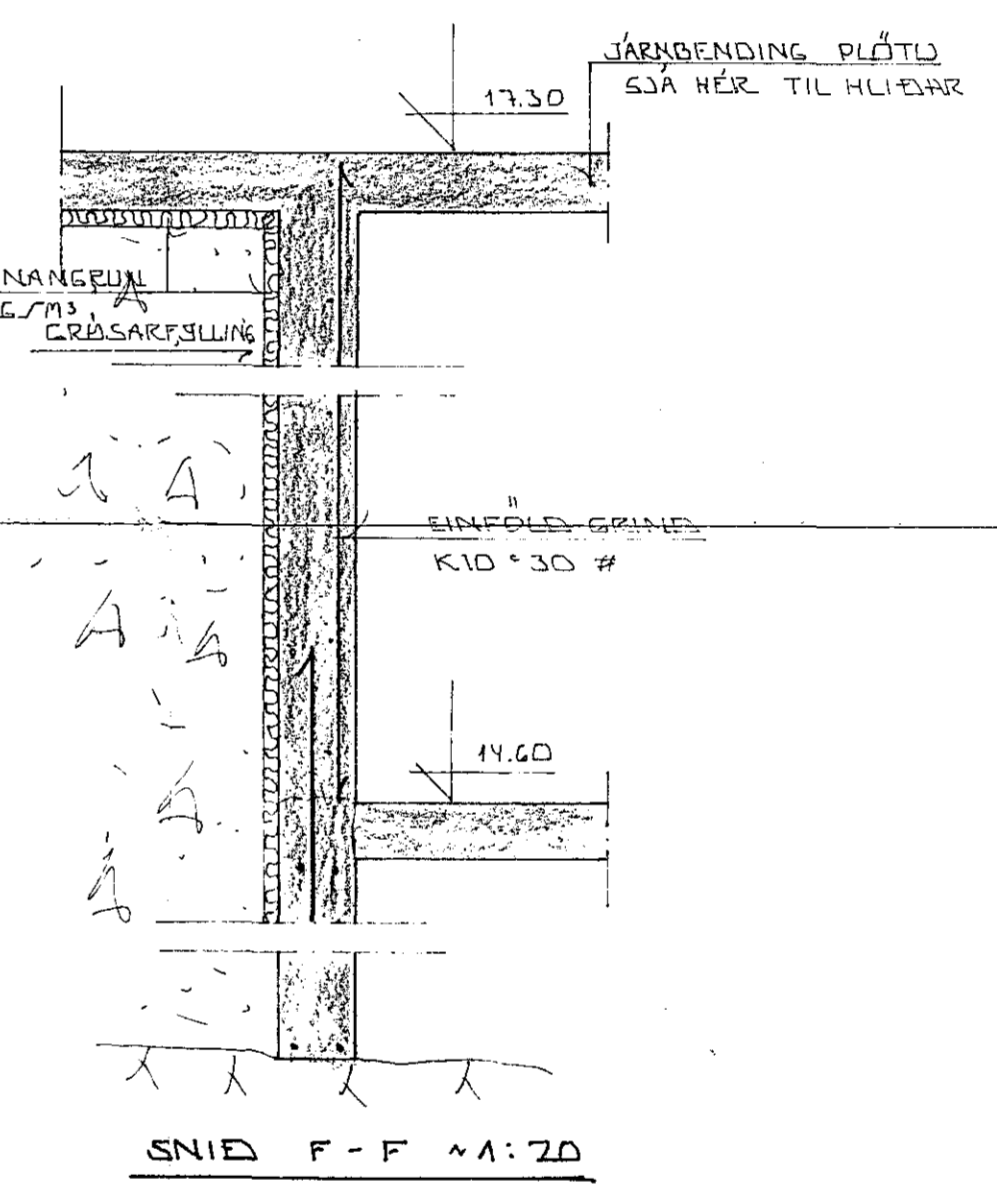


SNID F - F ~ 1:20

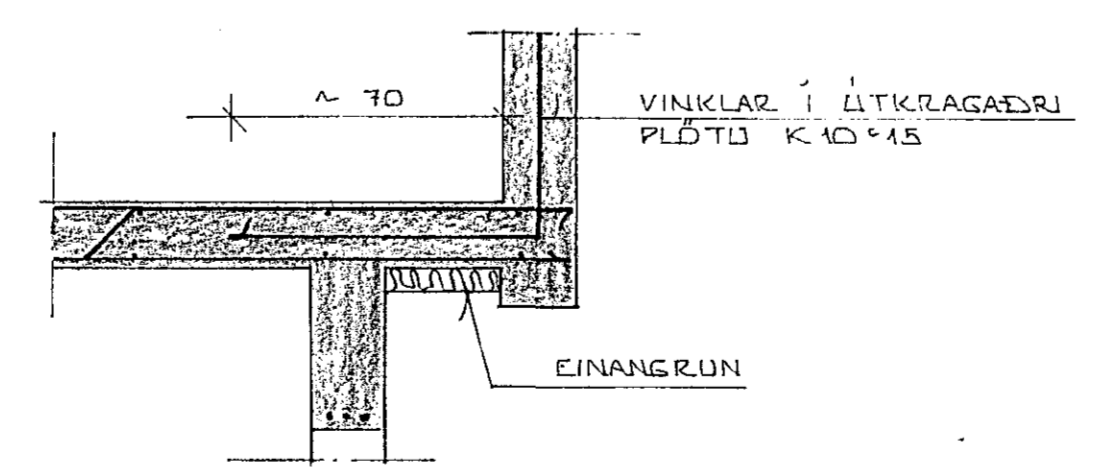

SNID G - G ~ 1:20

SKÝZINGAR:  
 ALMENNAR SKÝZINGAR BL.NO.01.  
 SNID MERKT B OG D SÉRMYNDR BL.NO.02.

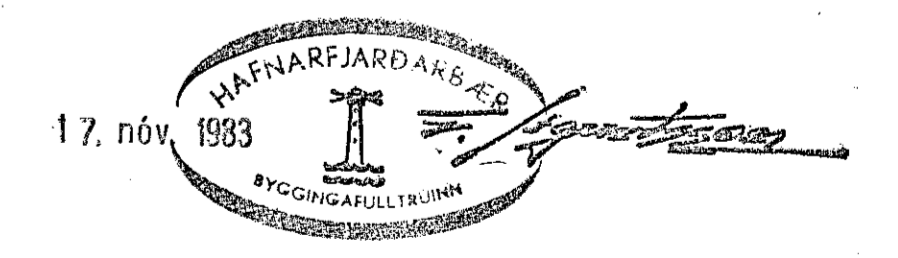

DR.NR.	DAGS.	EDLI BREVTINGAR	SIGN.
SÆVANGUR 50 HAFNARFJÖRÐI			DAGS. OKT. '83
JÄRNBENDING PLÖTU SFIR KJALLAKA.			HANJAS
GRUNNMYND - UNDIRST.			TEIKNAB. 1/2
MELKV. 1:1:50			VERK NR. 8347
SIGURÐUR ÞORLEIFSSON TEKNIFRÆÐINGUR F.T.F.I.			BLAD NR.
STRANDGÖTU 11 HAFNARFJÖRÐI SÍMI 54751			