



LANGJARN 4K10 GJARNIR R8\*15  
L=60

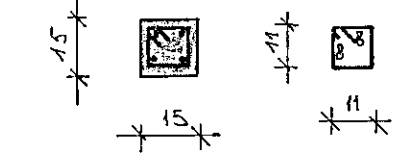


SULA S1 ~ 1:20

LANGJARN 4K10 GJARNIR R8\*15  
L=100

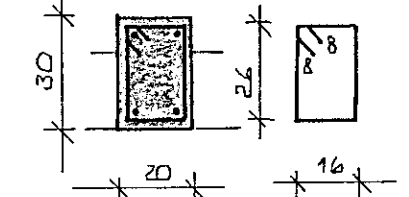

SULA S2 ~ 1:20

LANGJARN 4K10 GJARNIR R8\*20  
L=80

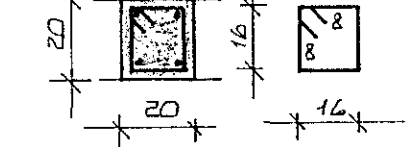


SULA S3 ~ 1:20

GRUNNMYND ~ 1:50

SKÝRINGAR:

SKÝRINGAR SJÁ BL. NR. 01  
JARN Í VEGGJUM HÆE. NR.

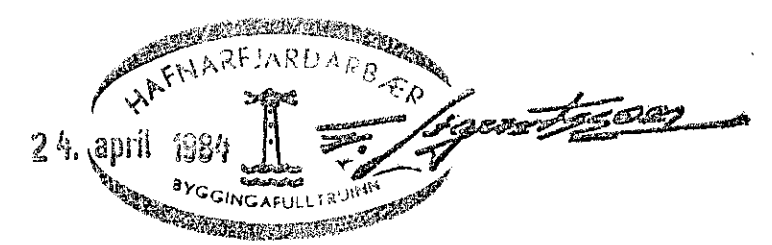

BR.NR.	DAGS	EDLI BREVTINGAR	SIGN.
		SÆVANGUR 50 HAFNARFIRÐI	DAGS. NOV 83
		JARNBENDING PLÖTU YFIR BÍLG. OG SKÁLA.	HANNAÞ
		MELIKV. ~ 1:50	TEIKNAD. 1
		SIGURÐUR ÞORLEIFSSON TEKNIFRÆÐINGUR F.T.F.I.	VERK NR. 8347
		STRANDGÖTU 11 HAFNARFIRÐI SÍMI 54751	BLADNR. 1-06