




DEILI I $\times 1:20$

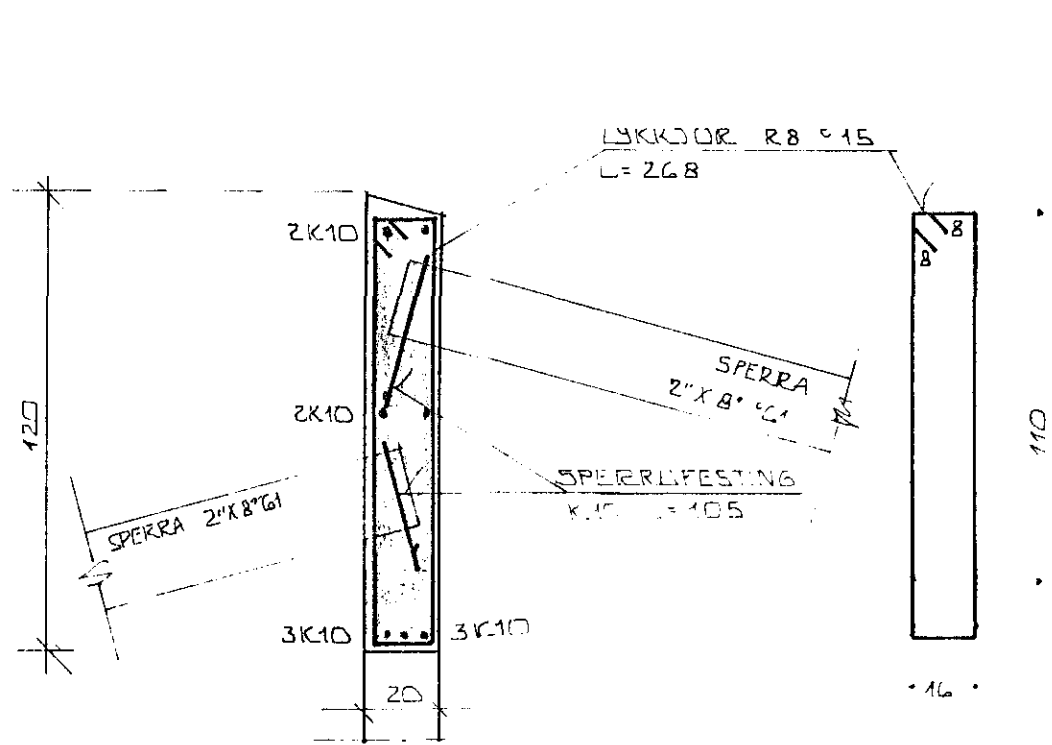


DEILI II $\times 1:20$

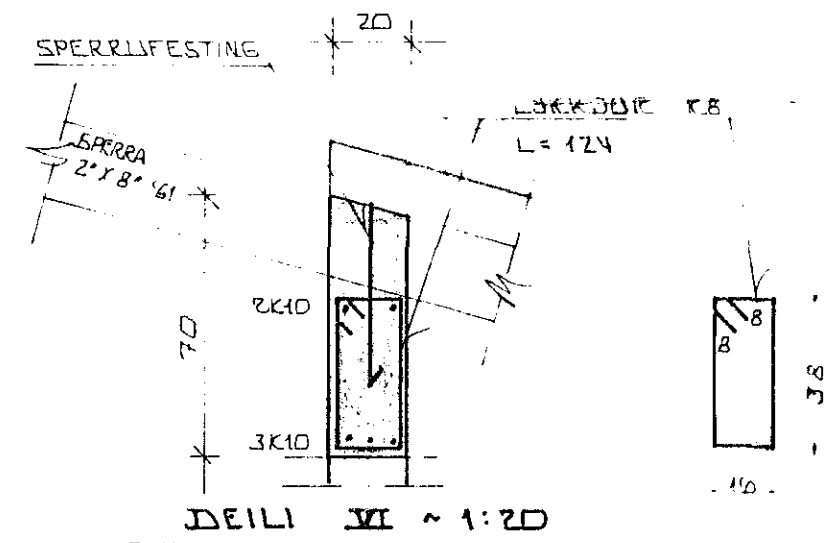


DEILI VI $\times 1:20$

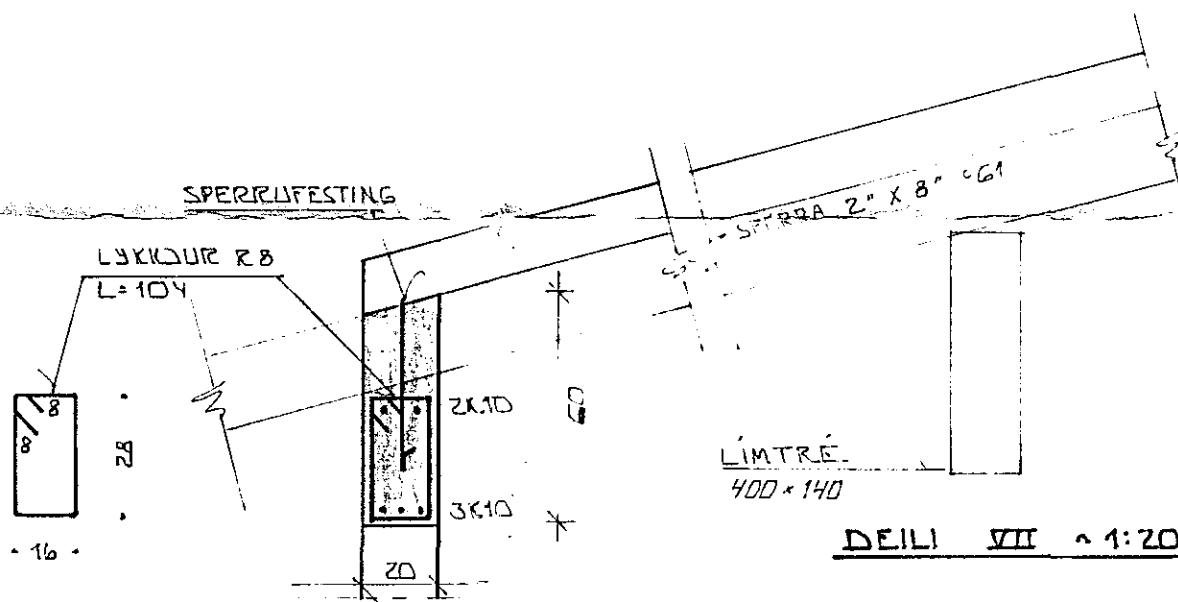


DEILI III $\times 1:20$

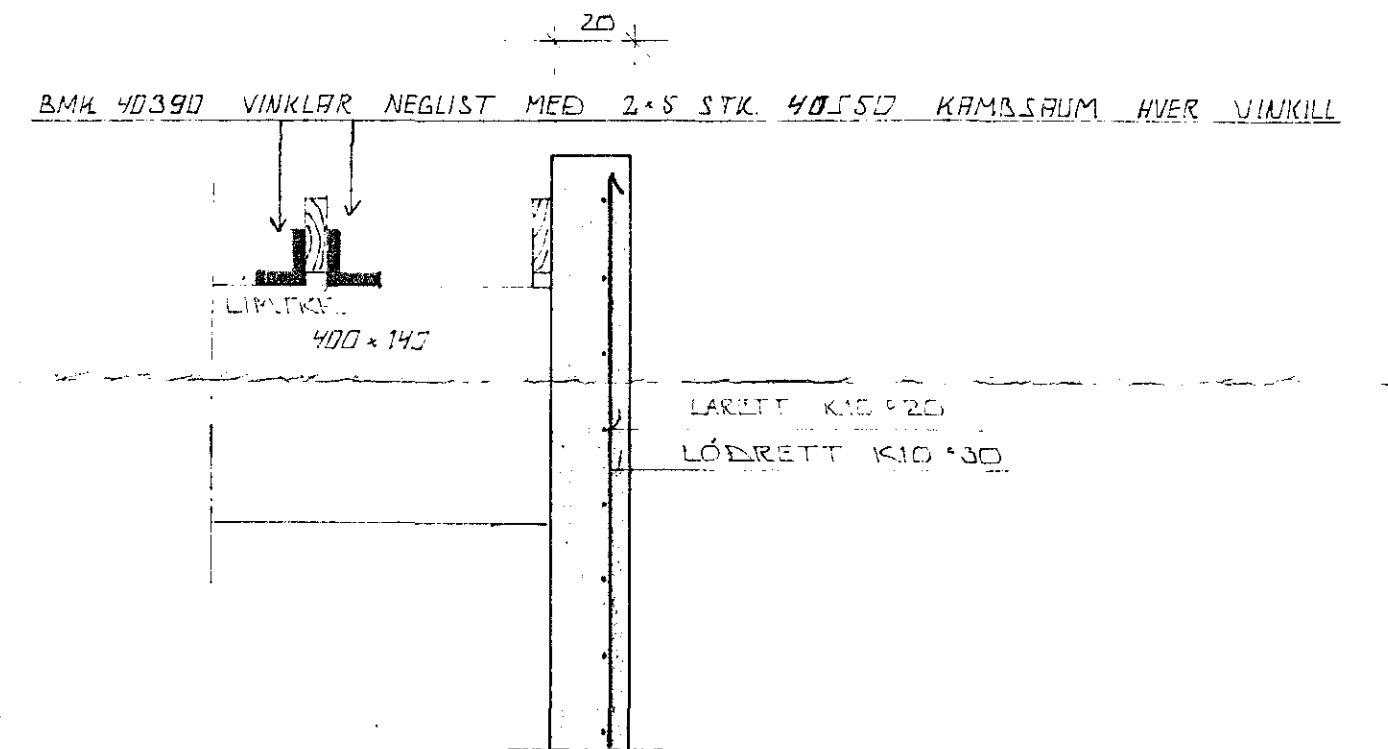


SNID C - C $\times 1:20$

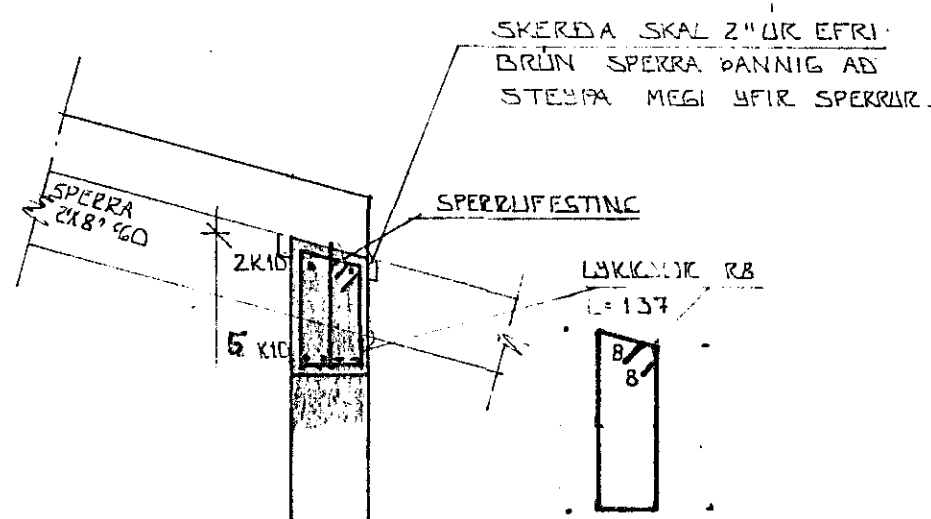

DEILI III $\times 1:20$

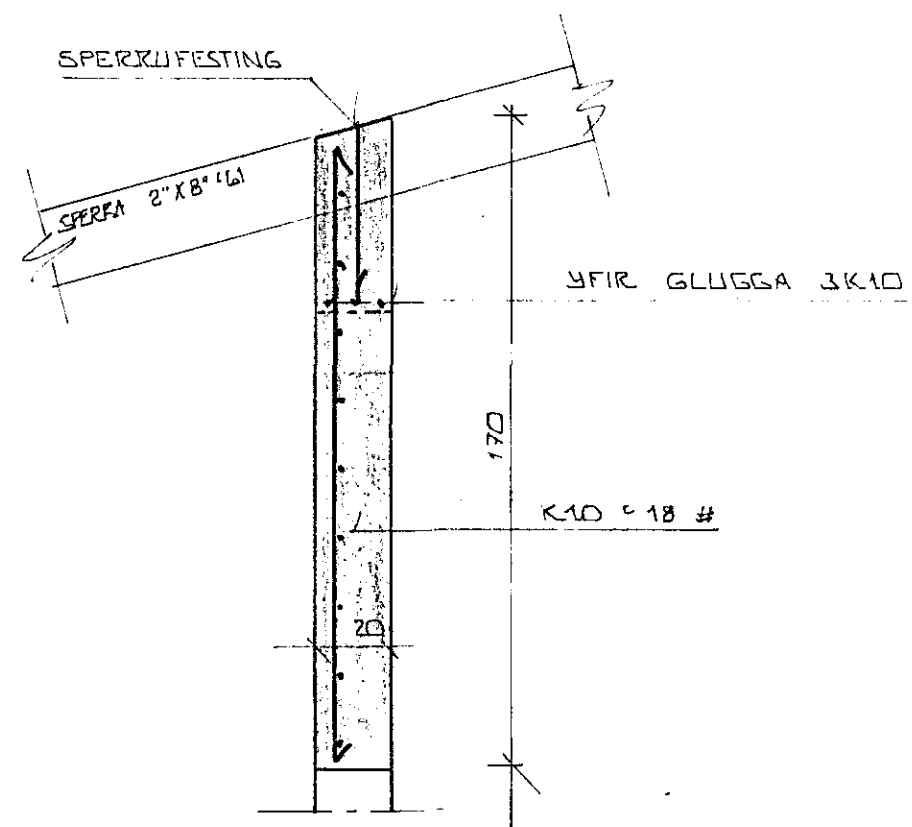

DEILI V $\times 1:20$

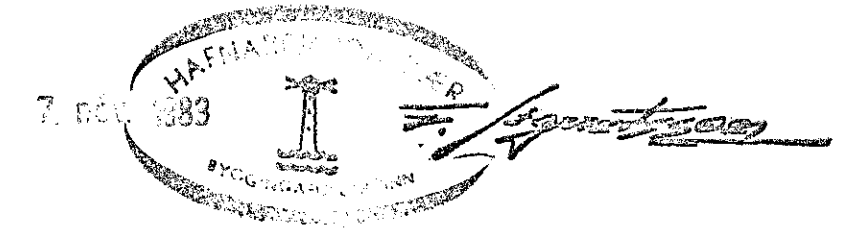

BR.NR.	DAGS	EÐLI BREVTINGAR	SIGN.
			DAGS. OKT. 83
SEVANGUR 51 HAFNARFIRÐI			HANNAÐ <i>SH</i>
ÞAKVIKLI & SNID OG SÆRMYNDIR.			TEIKNAD <i>FE</i>
MÆLIKV. $\times 1:20$			VERK NR. 8335
SIGURÐUR ÞORLEIFSSON TEKNIFRÆÐINGUR P.T.T.F.I.			BLAD NR. 10
STRANDGÖTU 11 HAFNARFIRÐI SÍMI 54751			