




GRUNNMYND 1:50

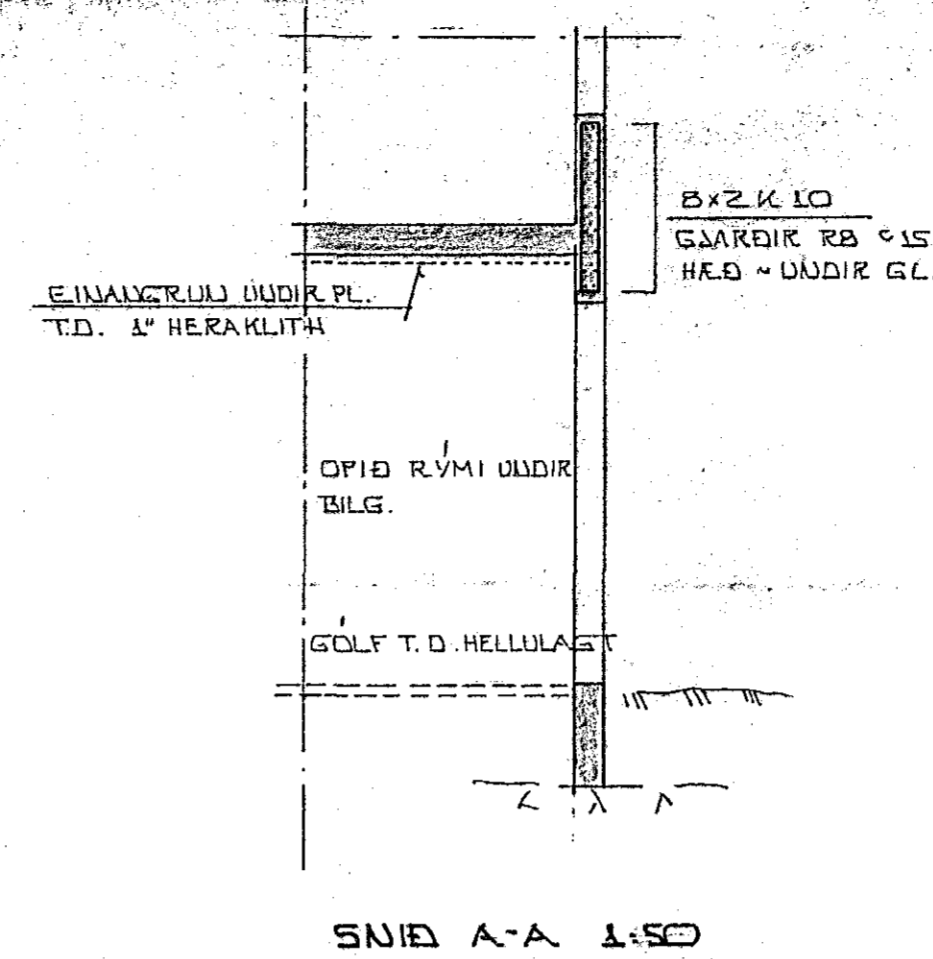


SNID A-A 1:50

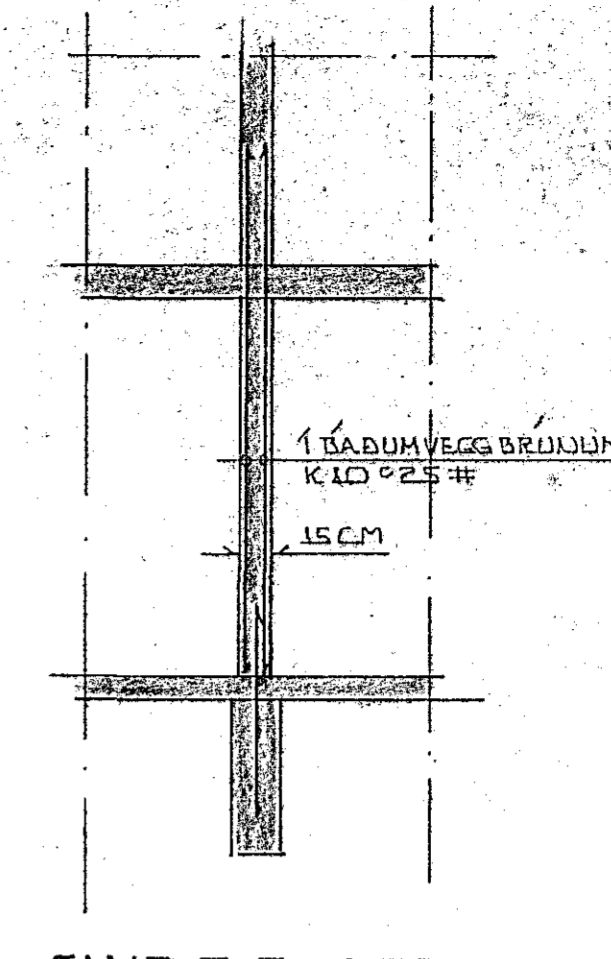

SNID B-B 1:50

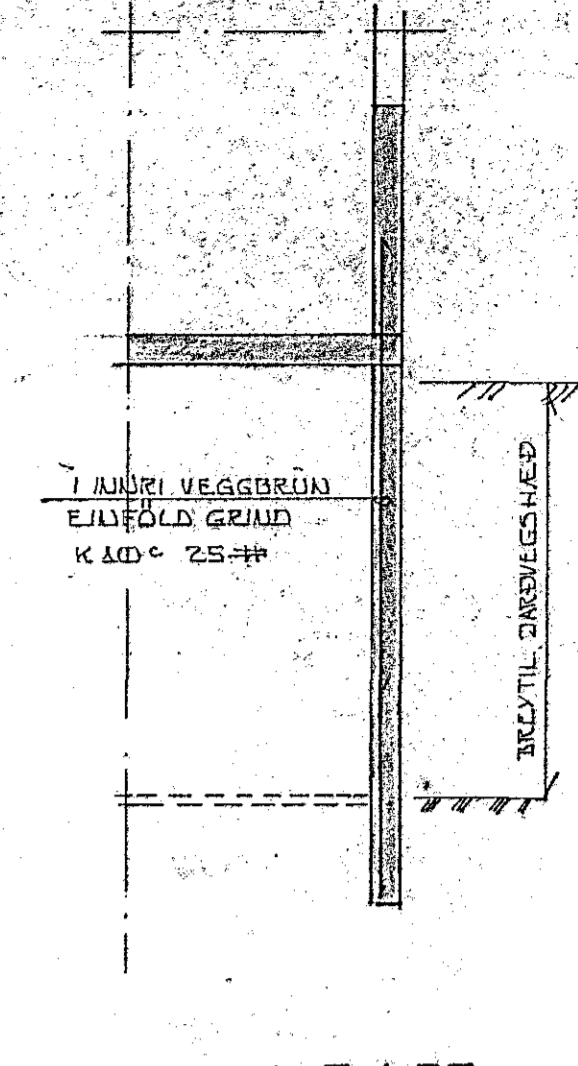


SNID C-C 1:50

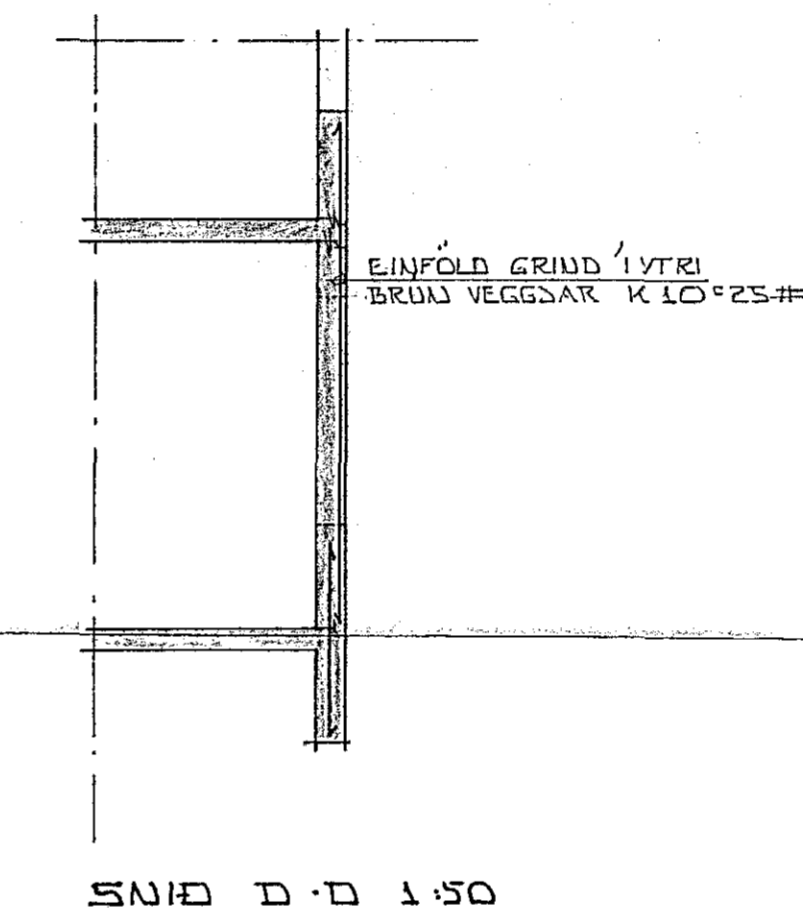

SNID D-D 1:50

E GAT / PLÖTU	30 x 15 CM
F - - -	30 x 20 -
G - - -	35 x 25 -
H - - -	35 x 20 -
I - - -	60 x 25 -

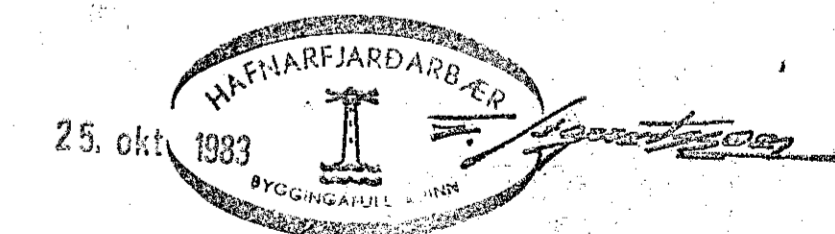

SKVRINGAR SA'A BL.01

DR. NR.	DAGS	EDLI BREVTINGAR	SIGN.
SEVANGUR 52 HAFNARFIRDI			DAGS 10/1 '43
JÄRN BENDING PLÖTU SFIR NEDRI HÆÐ			HANNAÐ 1/10
JÄRN BENDING VEGGIR NEDRI HÆÐ			TEKNAÐ 9/2 '43
MÆLIKV. 1:50			VERK NR. 8315
SIGURÐUR ÞORLEIFSSON TEKNIFRÆÐINGUR F.T.F.I.			BLAD NR.
STRANDGÖTU 11 HAFNARFIRDI SÍMI 54751			04