




GRUNNMYND 1:100

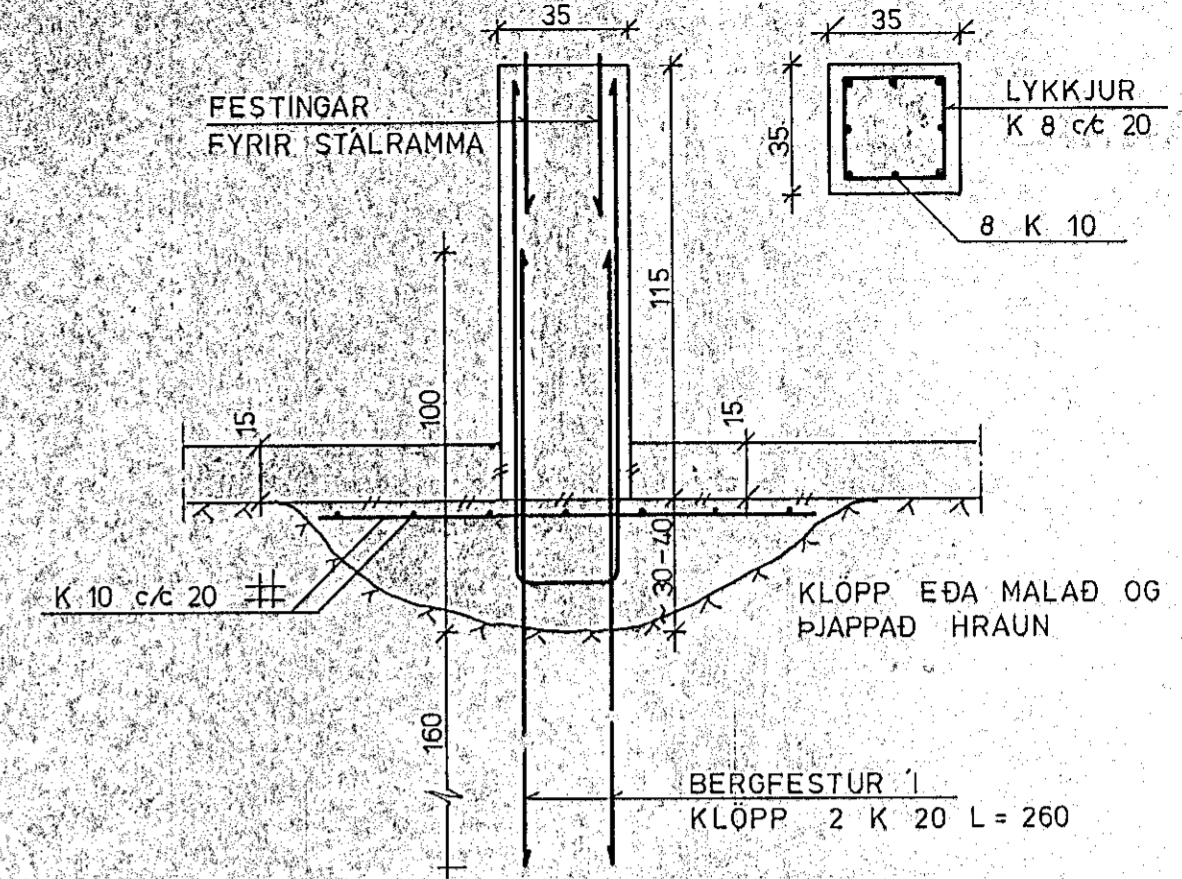


SNID A 1:20

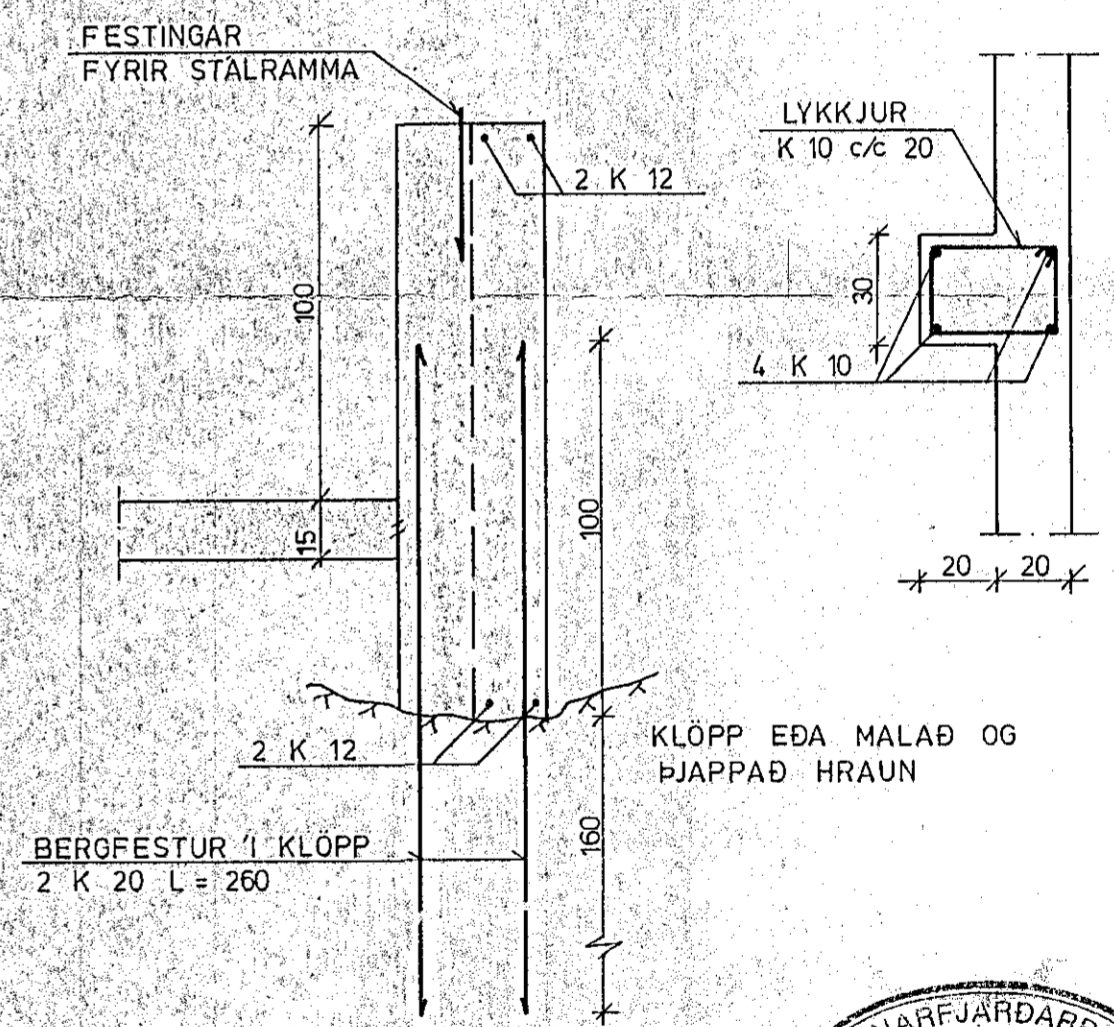

SNID B 1:20 15 FEB 1990

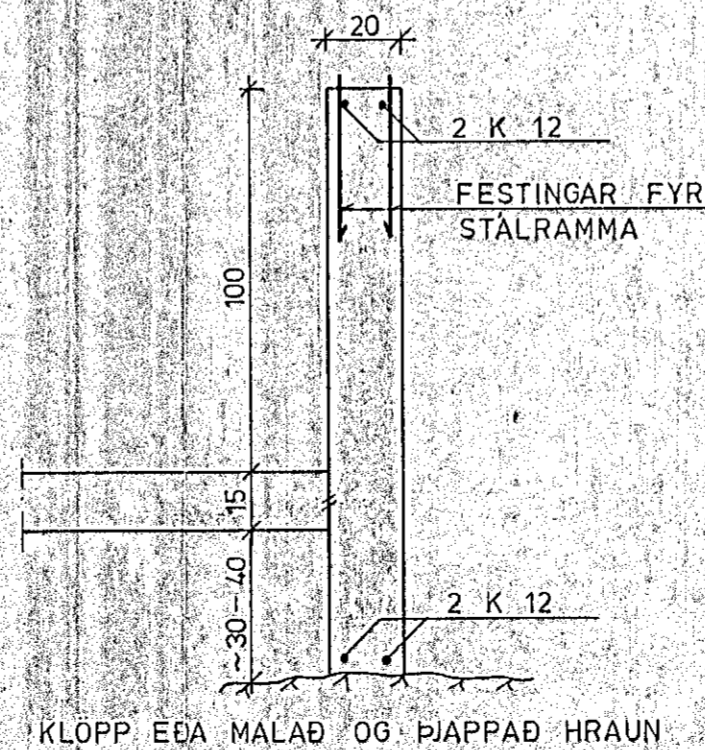

SNID C 1:20

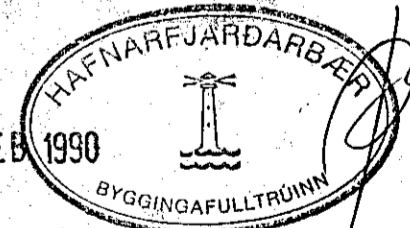

SKYRINGAR SJÁ TEIKNINGU NR. 1.0
ÖLL MAL ERU 1 CM

| | | | | |
|----------------------------------------------|-----------------|-----------|----------|----------------------------|
| HAGVIRKI HF VERKTAKI VERKHÖNNUN | | | | Verk nr. |
| SKÚTAHRAUN 2 - 220 HAFNARFIRÐI - SÍMI 53999 | | | | Teikning nr. 1.1 |
| SKÚTAHRAUN 4, SKEMMA | | | | Mælikvarði 1:20, 1:100 |
| UNDIRSTÖÐUR | | | | Dagsetning FEB. '90 |
| Hannaó | Teiknaó E.W. | Yfirfarió | Samþykkt | <i>[Signature]</i> |