



BURÐARBITI FYRIR GÖLF 1. HÆÐAR

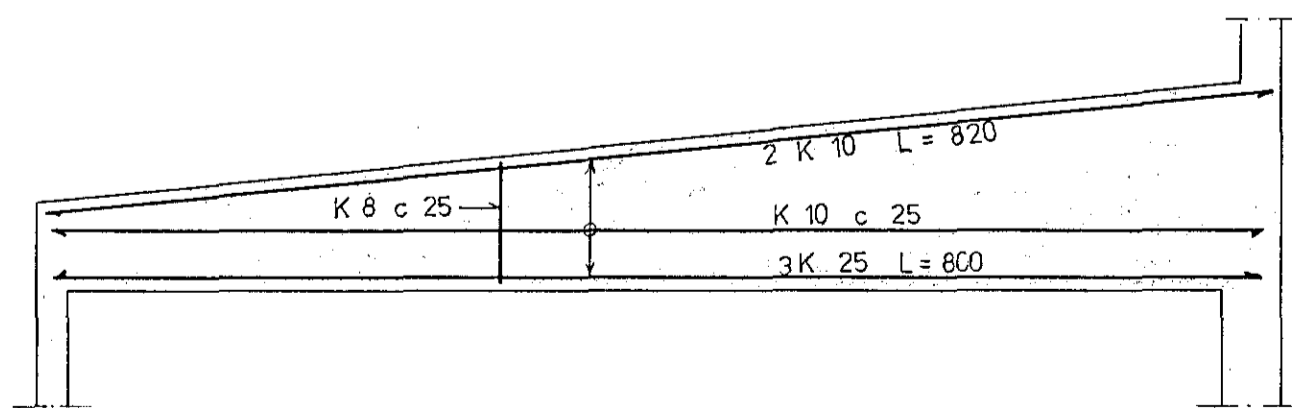

ÞVERBITI

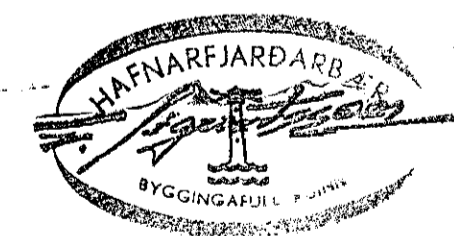

SKÝRINGAR SJÁ TEIKNINGU NR. 1.0

SKÚTAHRAUN 2, HAFNARFIRDI	MÆLIKVARDI 1: 50	VERK 8016	TEIKN NR 1,6A
JÄRNBENDING BITA - 2. AFANGI	Hannað: <i>D.V.</i> Teiknað: <i>SW.</i>	Yfirfarið: <i>D.V.</i> Samb: <i>D.V.</i>	DAGS APRÍL '83
JÓHANN GUNNAR BERGPÓRSSON VERKFR MVFI STRANDGÖTU 11 - HAFNARFIRDI - Sími 53315	BREYTT		