


SNID A 1 : 20

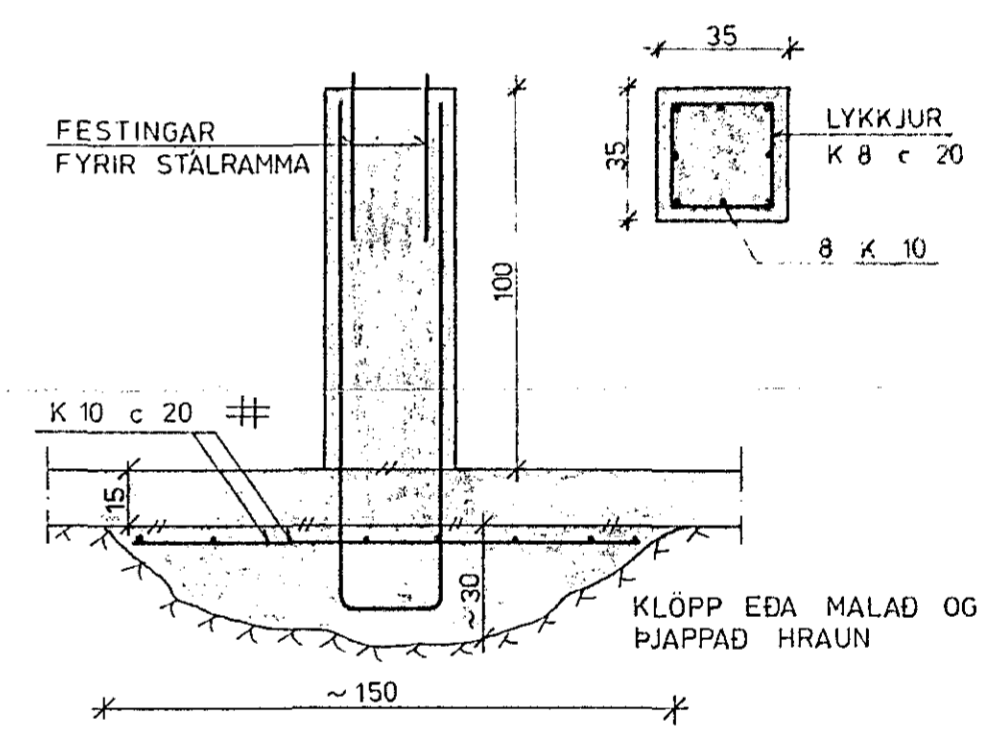

SNID B 1 : 20



SKÝRINGAR SJÁ TEIKNINGU NR. 1.0

SKÚTAHRAUN 2, HAFNARFIRÐI GEYMSLUHÚS A	Mælikv. 1 : 20 1 : 100	Verk 84.16	Teikn. nr. 1.1
	Hannað: Teiknað:	Yfirfarið: Samþ.:	Dags. OKT '84
VERKFRÆÐIÞJÓNUSTA JÓHANNS G. BERGÞÓRSSONAR h/f.			
VERKFR. MVFI		HAFNARFIRÐI - SÍMAR 53315 ÖG 50241	