




VINDSTIFING Í VEGG  
1:100

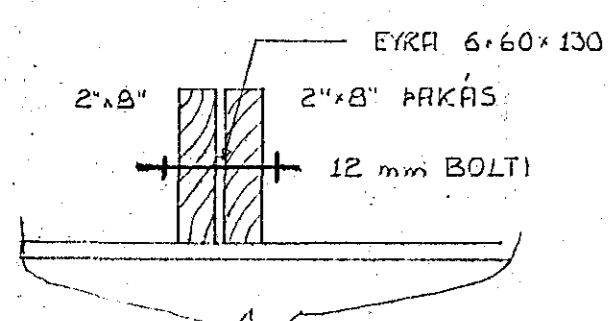


SNID II,  
FESTING PAKÁSA VIÐ  
STÁLBITA 1:10

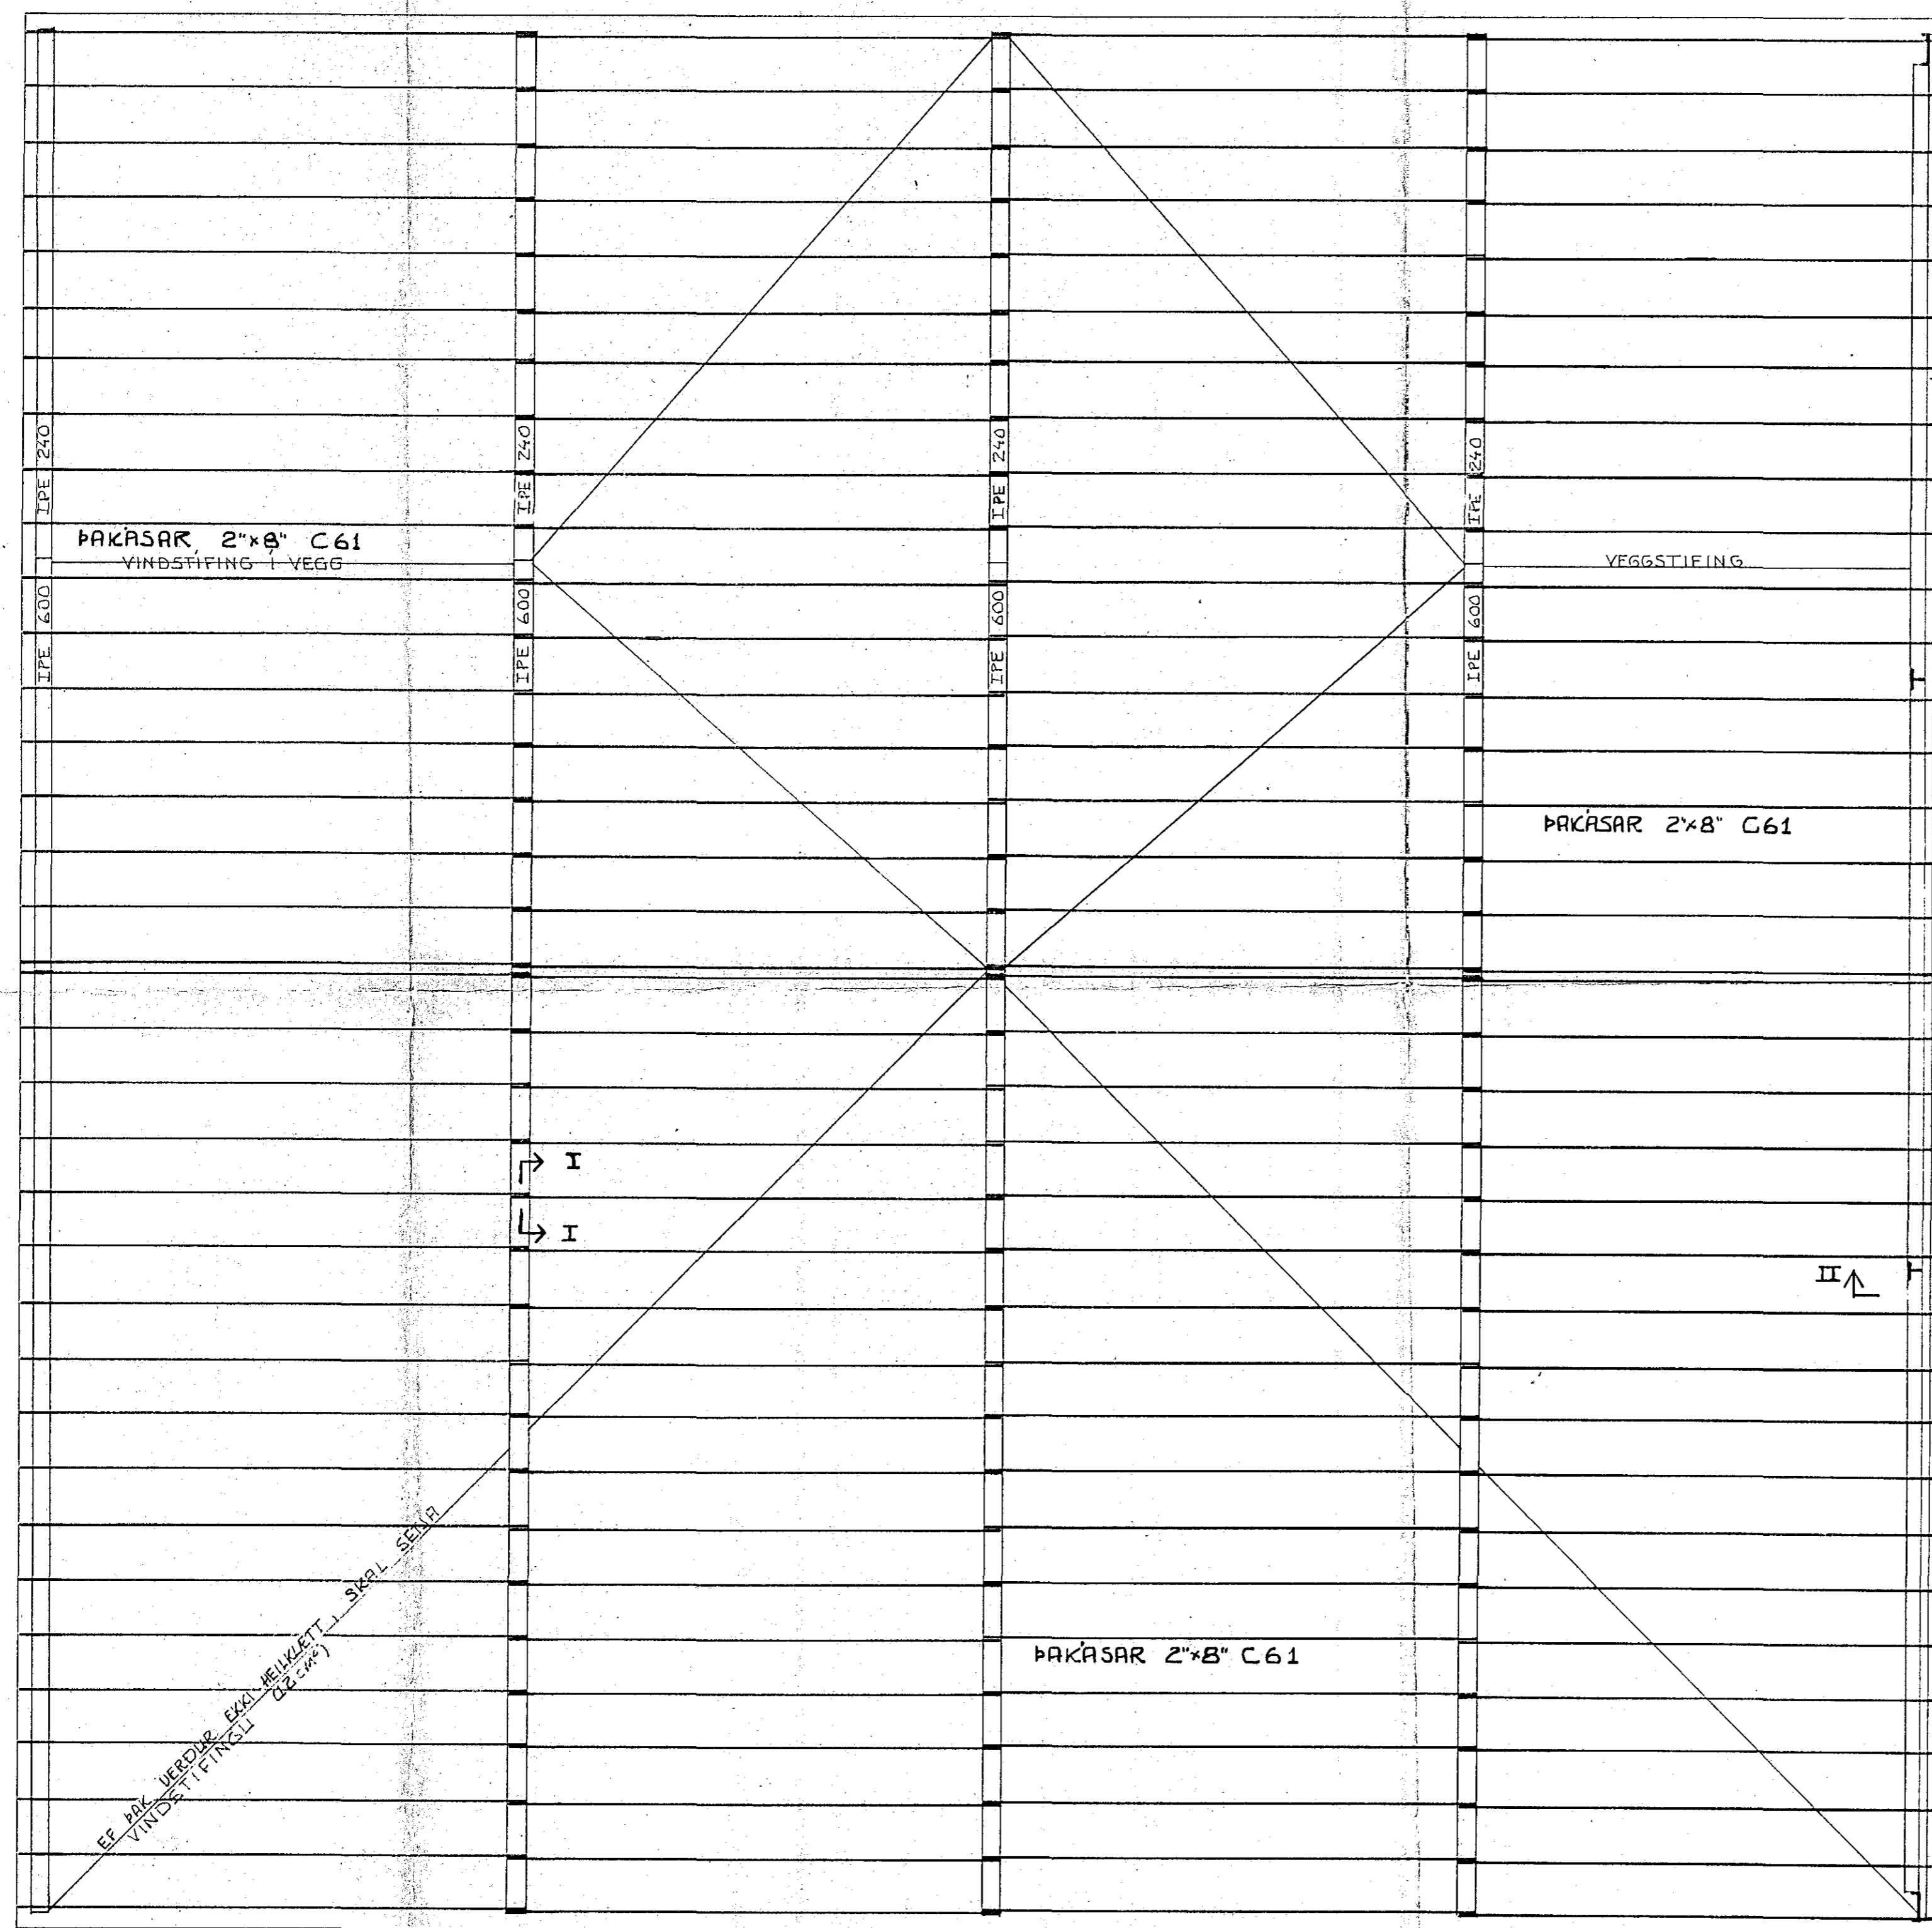


PAKÁSAR GRUNNMYND 1:50

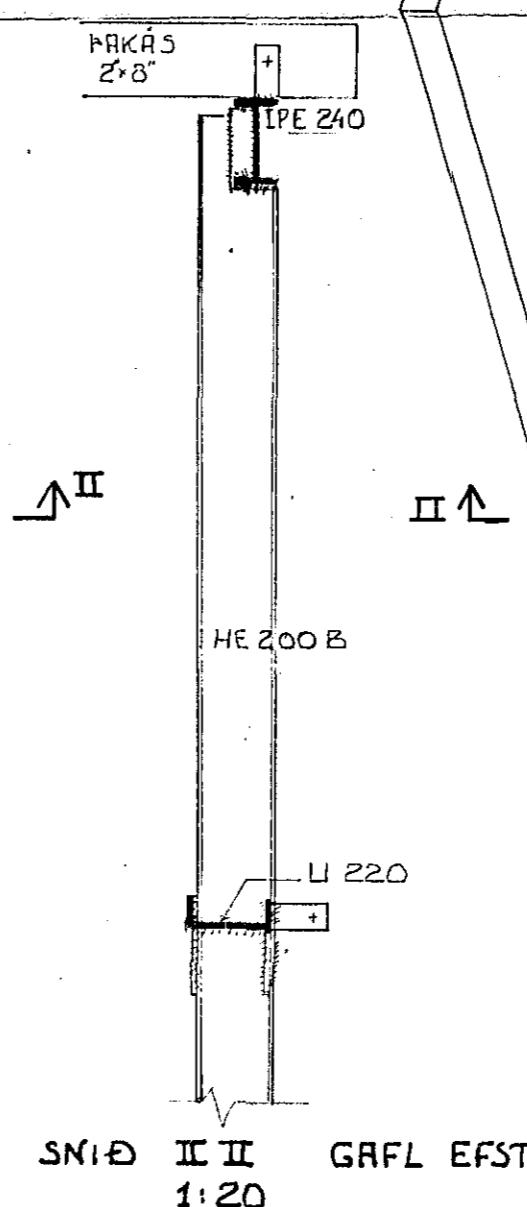

SNID II II  
1:20 GRÄFL EFST

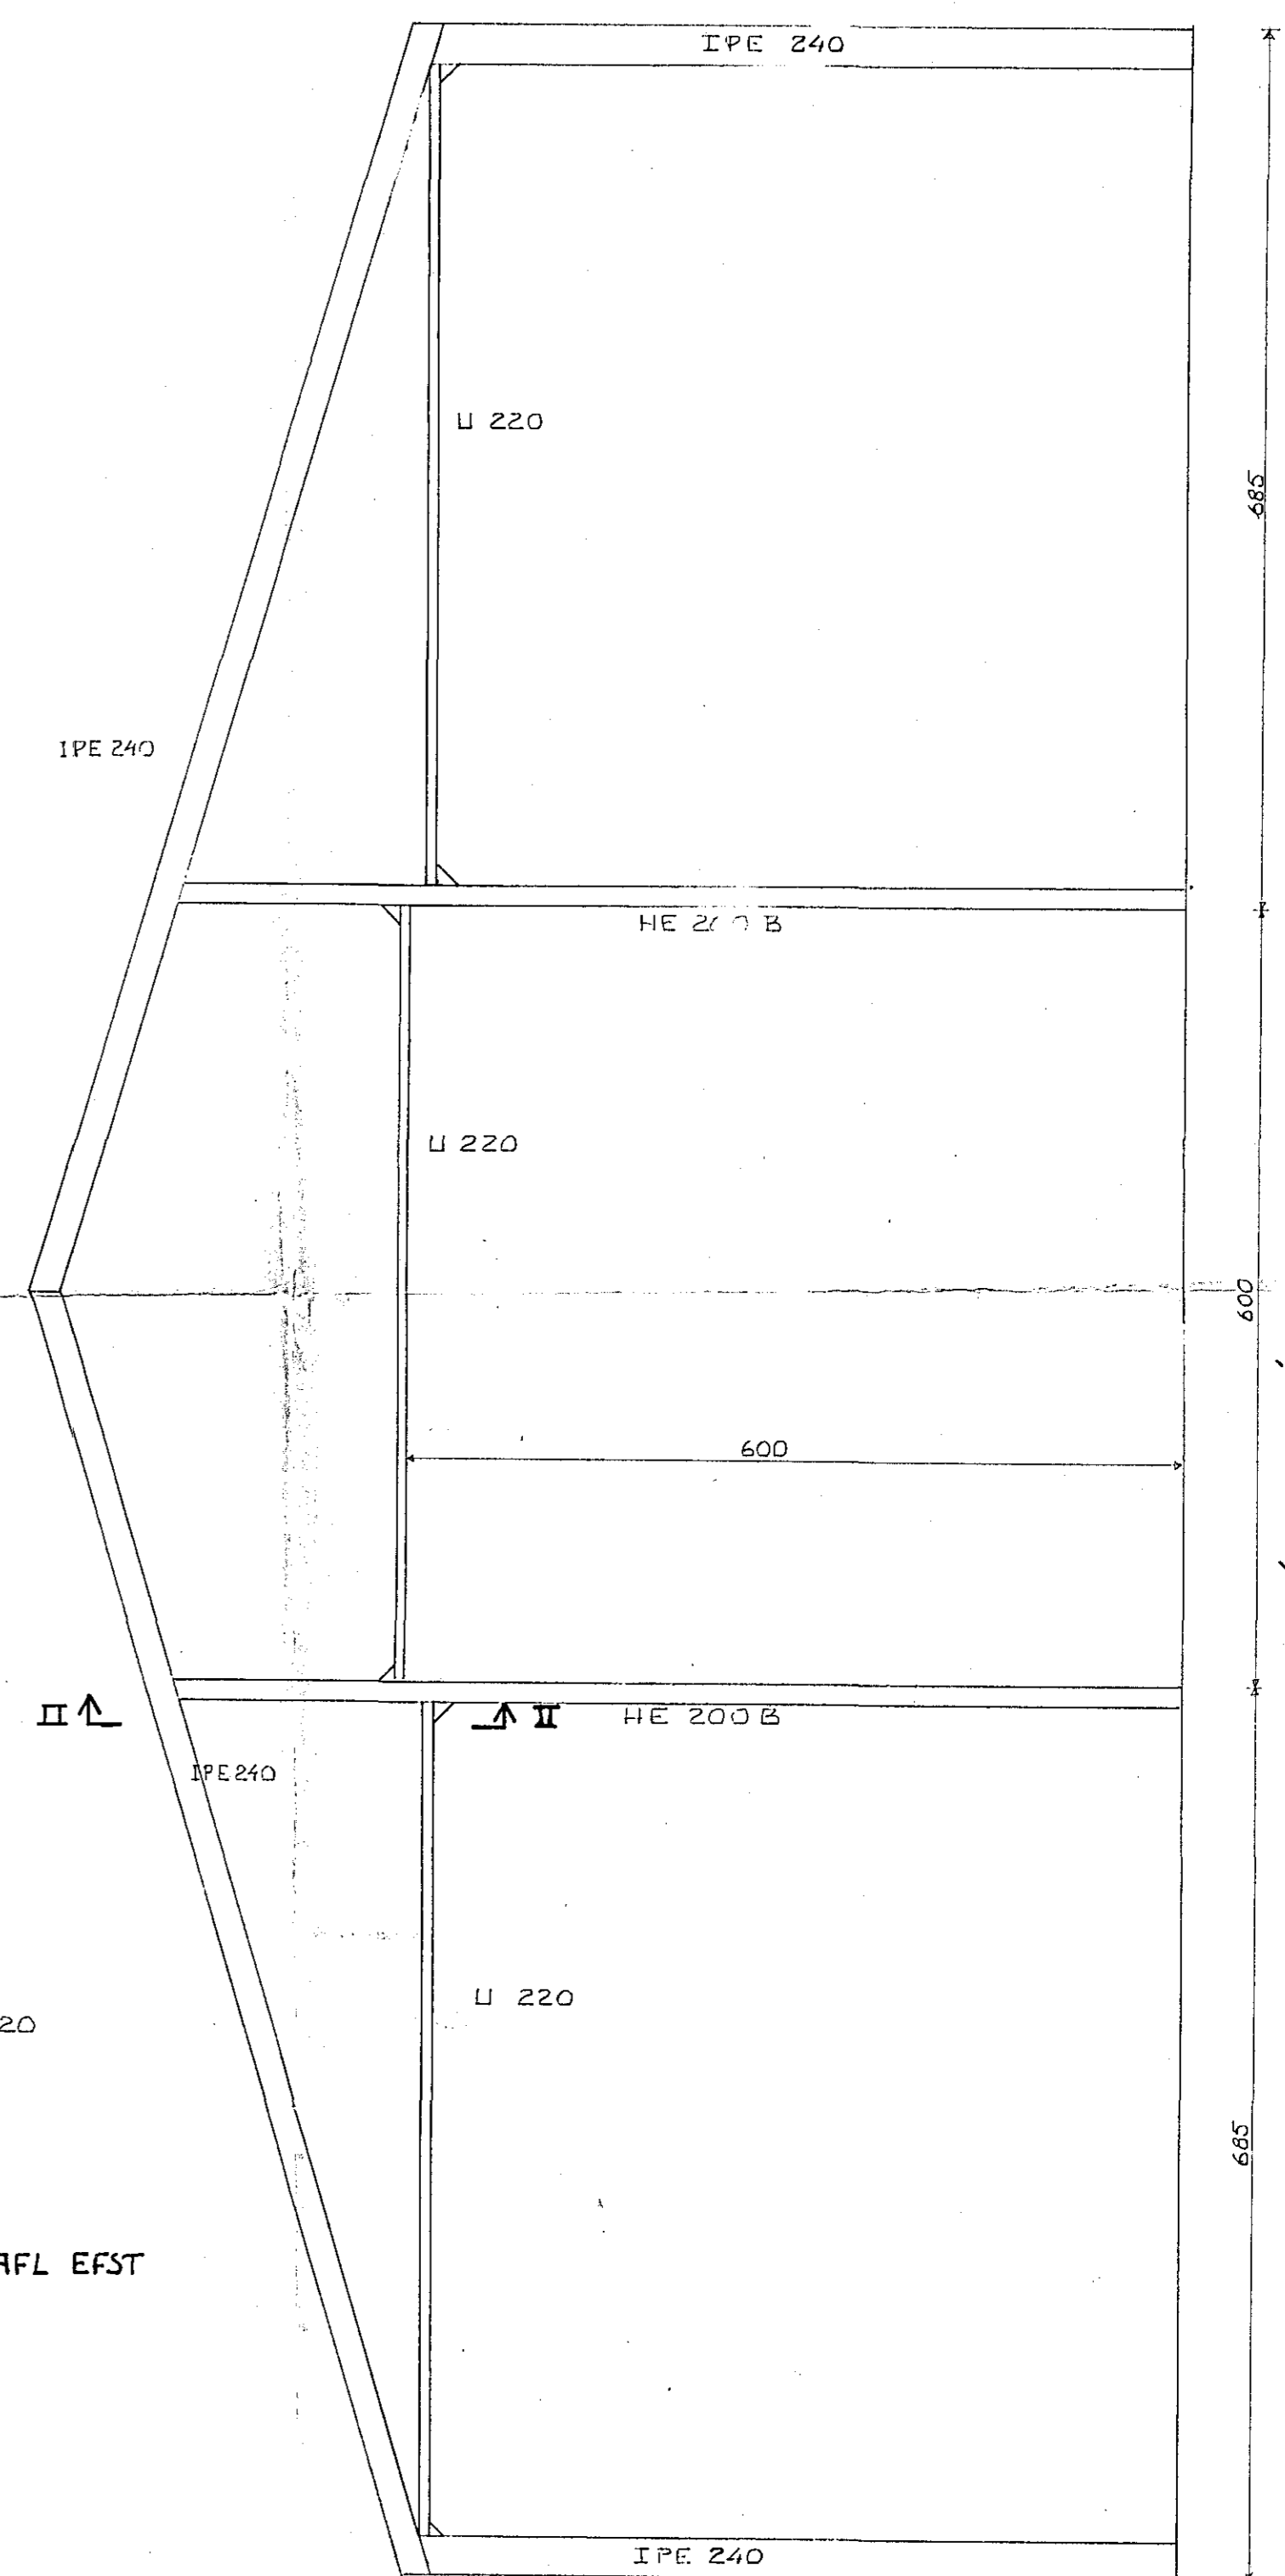

STÄLGRIND Í GRÄFL 1:50

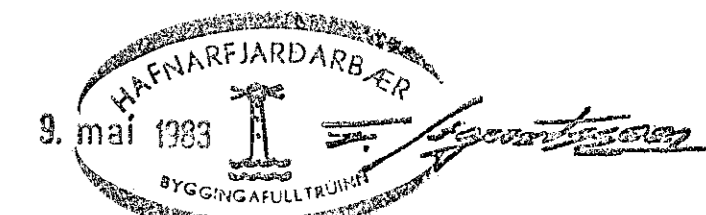

VEGI S.F. VERKFRÆDISTOFA TEIKN. NR. \_\_\_\_\_  
 Túngötu 6, Rvík. S: 20199 FEB '83  
 SKÚTAHRUN 9 HAFNARFJÆRÐI BLAD AF \_\_\_\_\_  
 STÄLGRIND Í GRÄFLI HANNAÐ RS \_\_\_\_\_  
 PAKÁSAR - GRUNNMYND TEIKNAD RS \_\_\_\_\_  
 VÆRF. \_\_\_\_\_  
 SAMR. \_\_\_\_\_

SKV: 1:50 1:20 1:10