
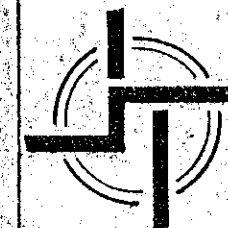


SMÁRAHVAMMUR 14

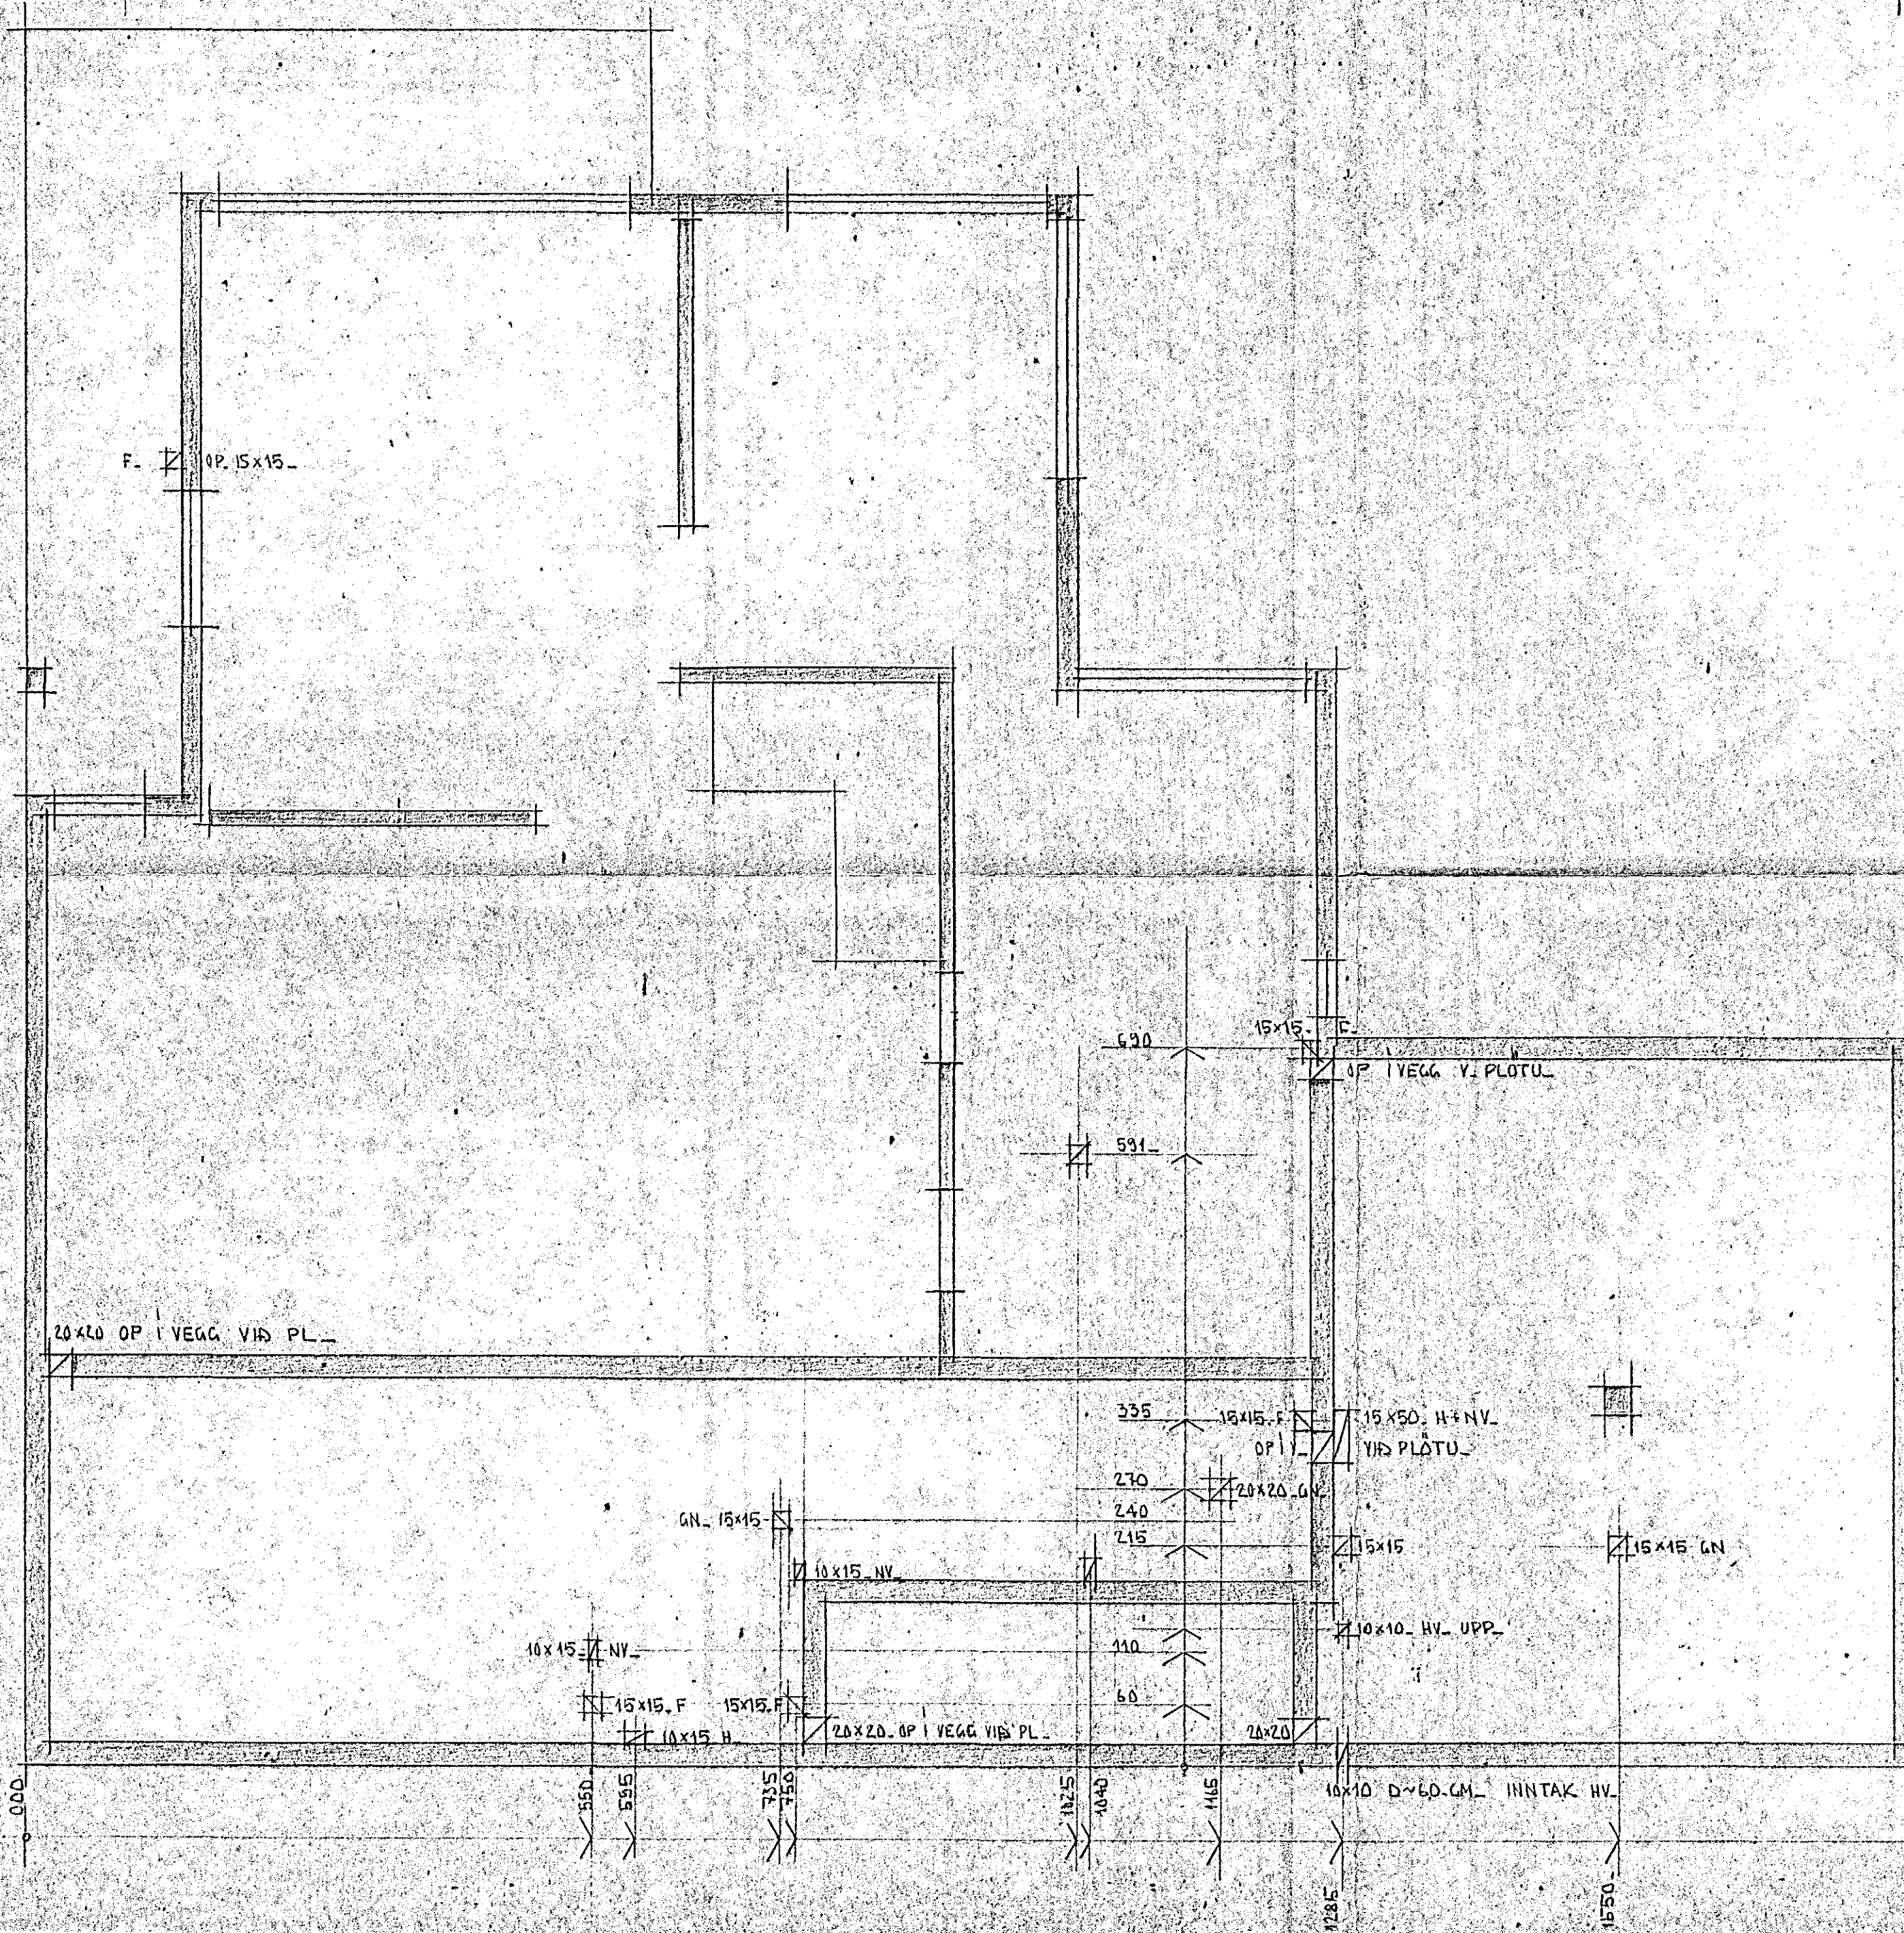

STADALHUS S.F.

TEIKNISTOFA SÍÐUMULA 31 SÍMI 83141

VERKEFNI Járnhent steypa slifar og úrtök.	DAGS.	1980	VERK NR SU 40
	MKV.	1:50	
	BR.		
	BLAD NR	2.02.1	

Smárahvammur 14, Hafnarfirði

Sigurður Guðmundsson
SIGURÐUR GUÐMUNDSSON **SIGURÐUR P. KRISTJÁNSSON** FTFÍ