




A2 1:20

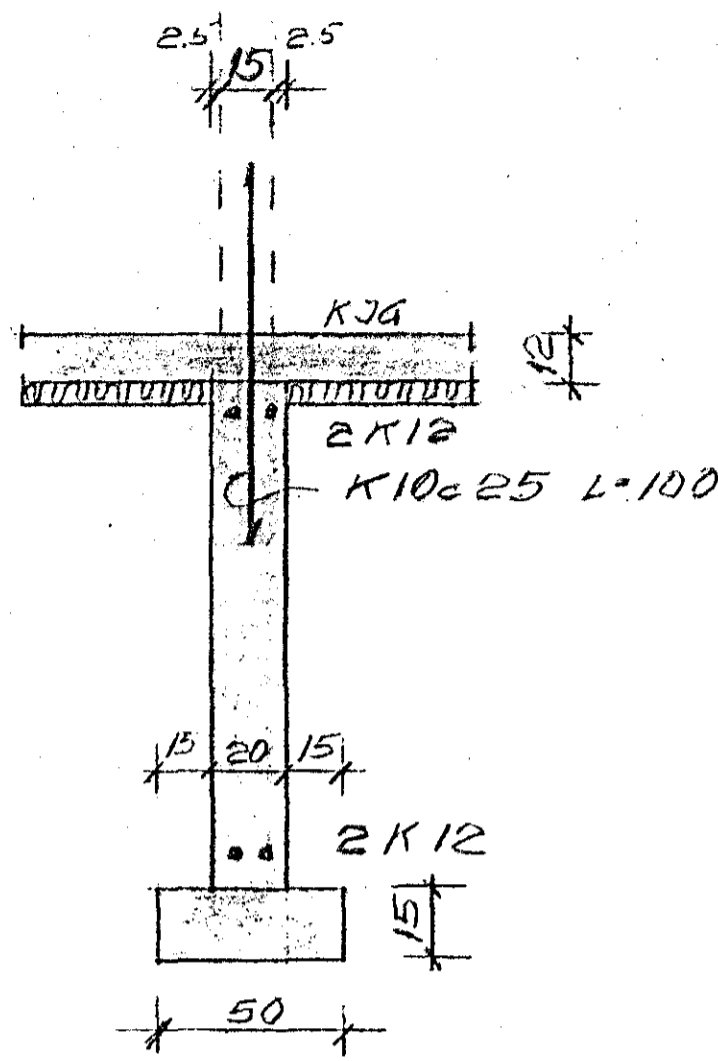


B2 1:20

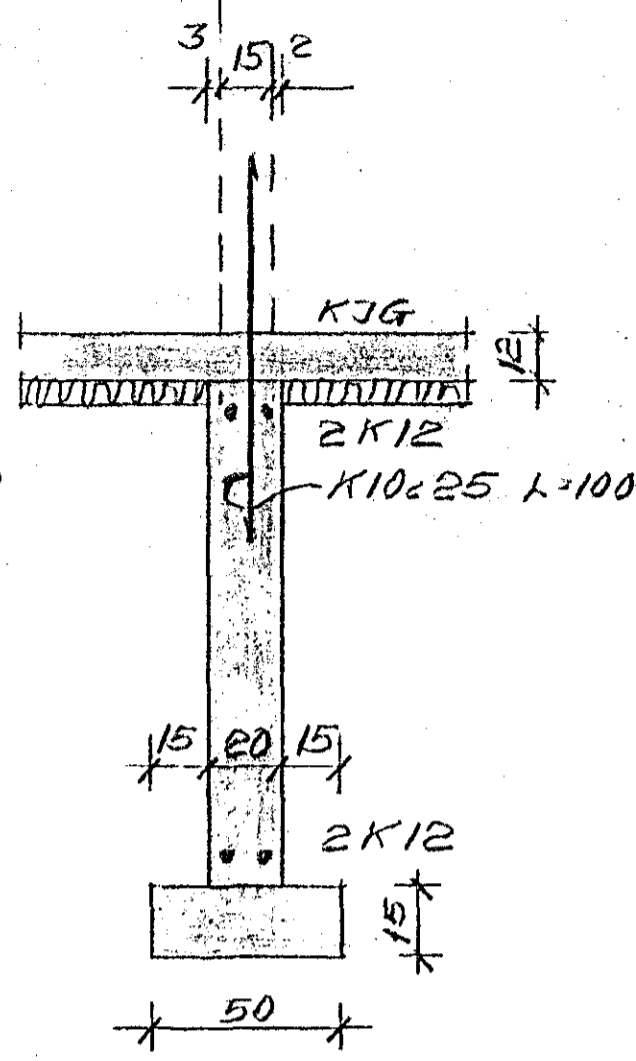


C2 1:20

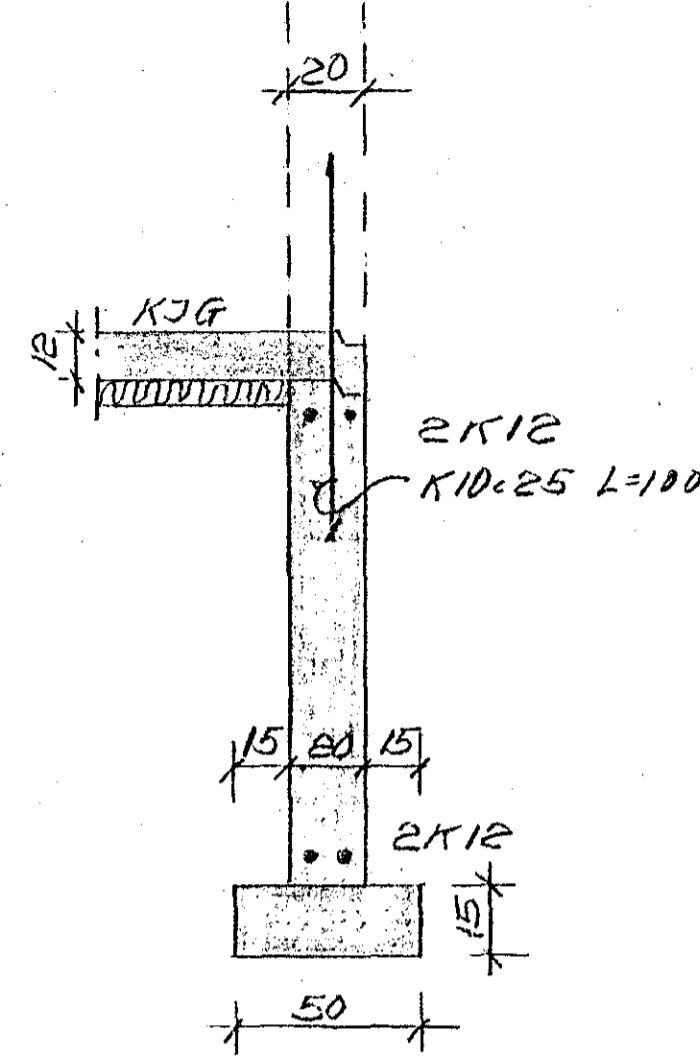


D2 1:20

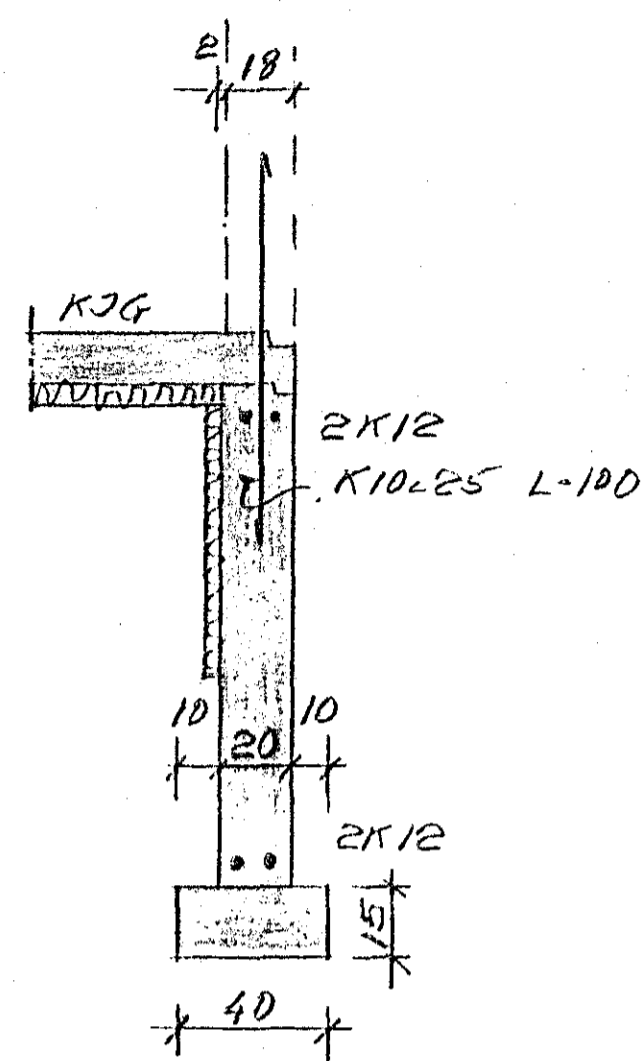


E2 1:20

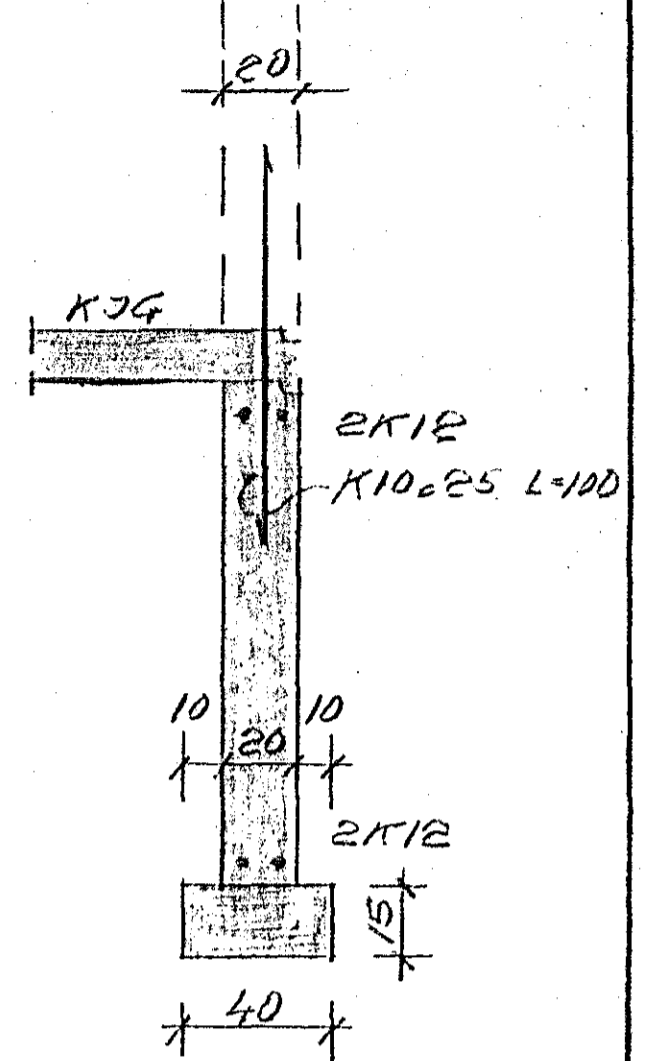


F2 1:20

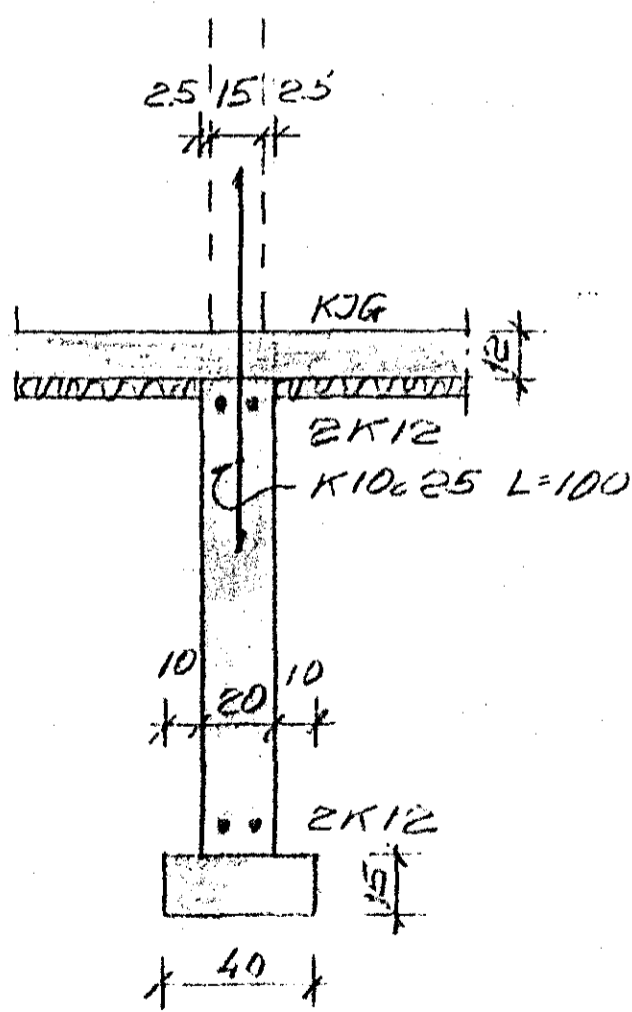


G2 1:20

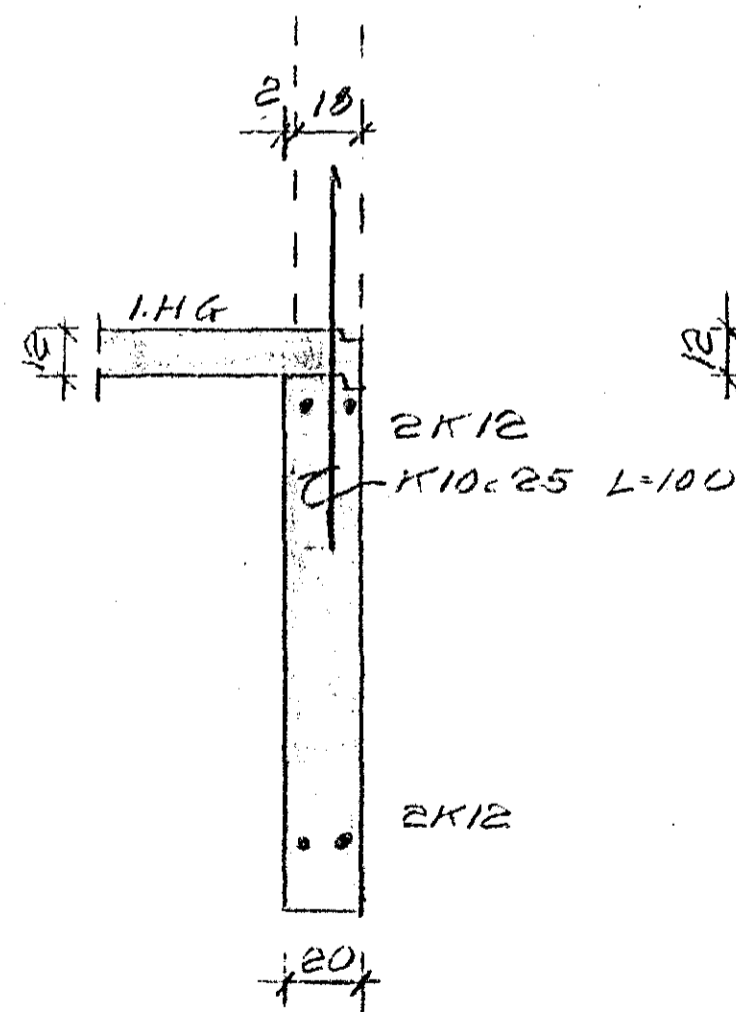


H2 1:20

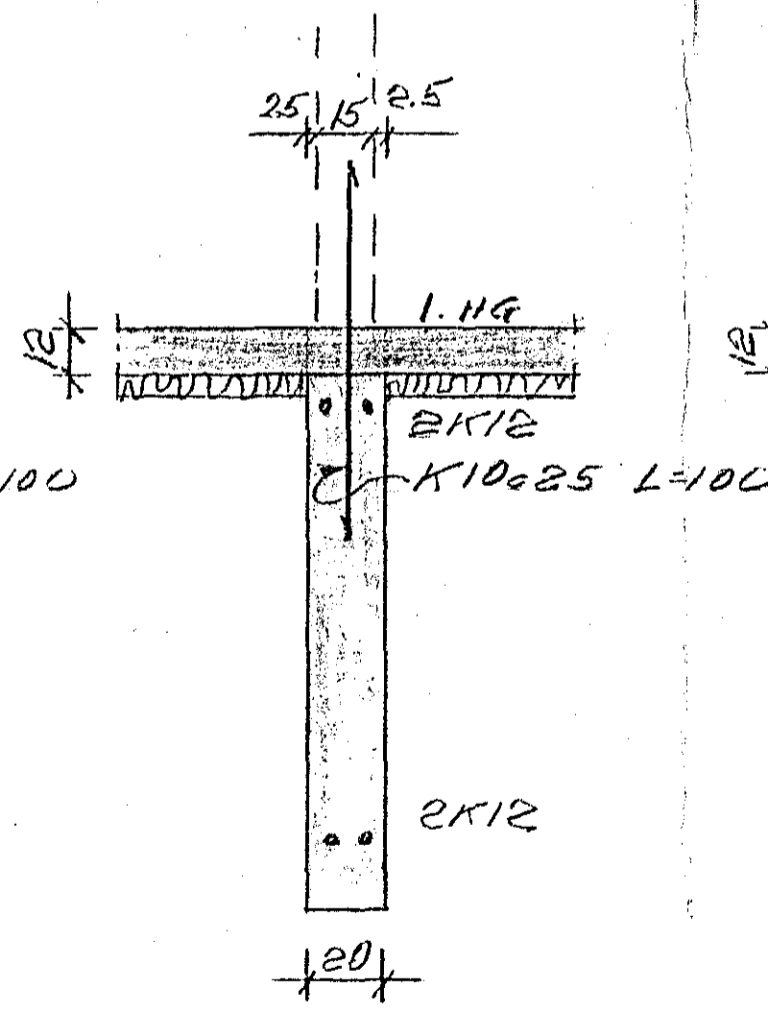


I2 1:20

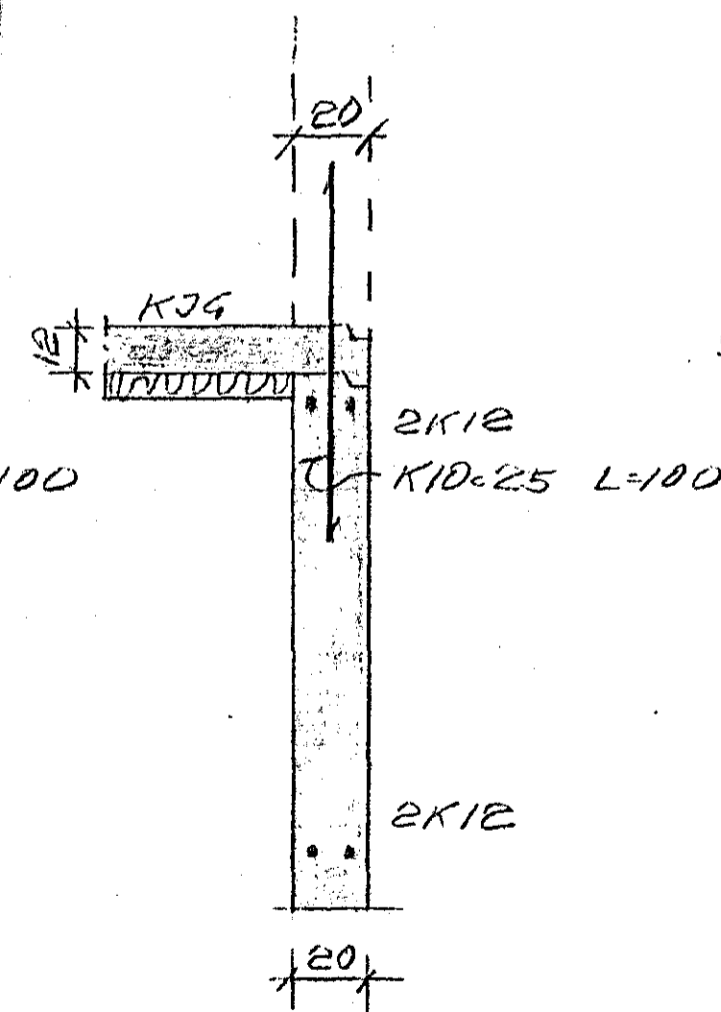

J2 1:20

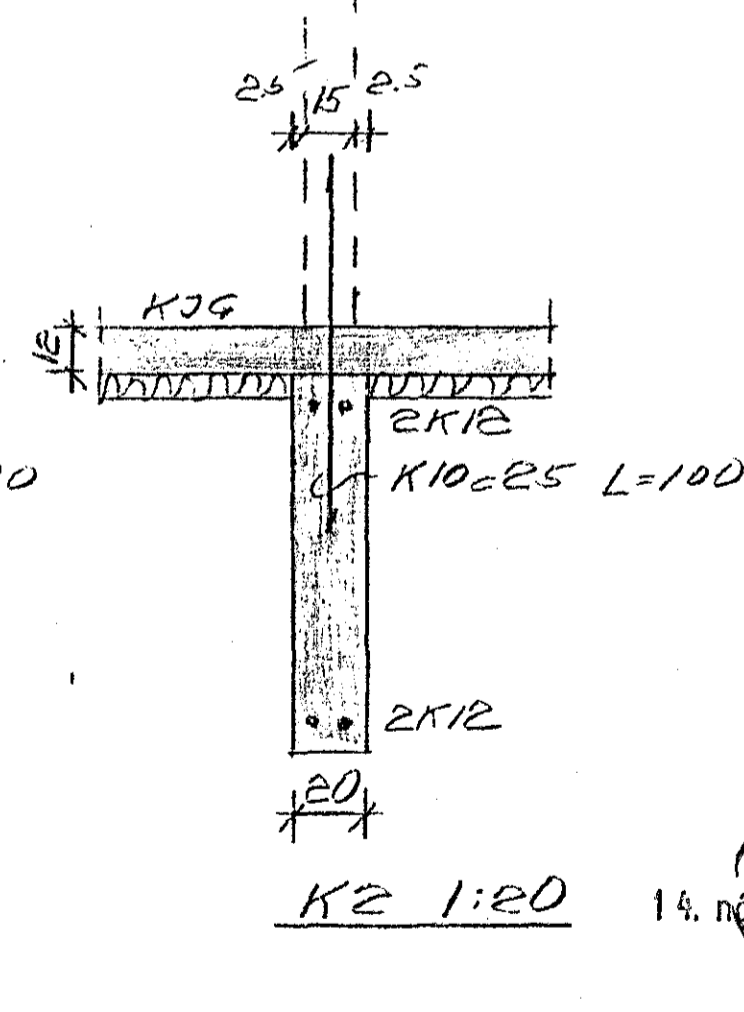

K2 1:20

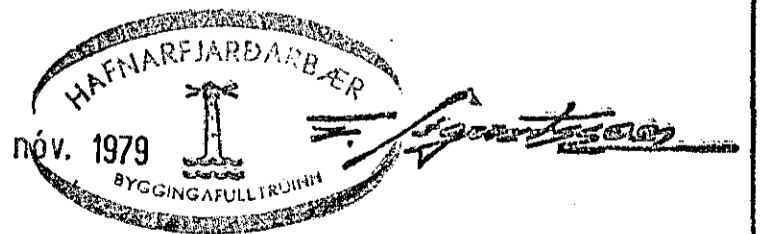

SMÁRAHVAMMUR 16 HAFNARF.

BL. NR 2 UNDIRSTÖÐUR - SNEIDINGAR

HAFNARF. NOV 1979 Þóroddur Þ. Þóroddur

BYGGINGAVERKFR