
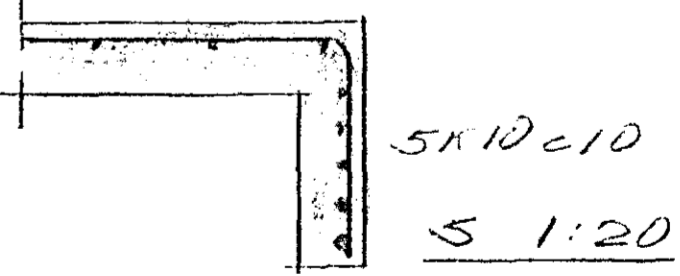


JARN I EFFI ERPI PLÖT PUNTERSU  
 " " NEG " " HEILDREGIN  
 HEK REI... ANNA... JARN... EFFI... RFLI... PLOTU  
 JARN UTVEGJA: EKID KRILGUM M... ANNA...  
 STALLI K10-30 # UTIMLEGT, LODMETT JARN NA 30...  
 UPPUR PLOTU. LAPTI JARN HEI... UM HORN


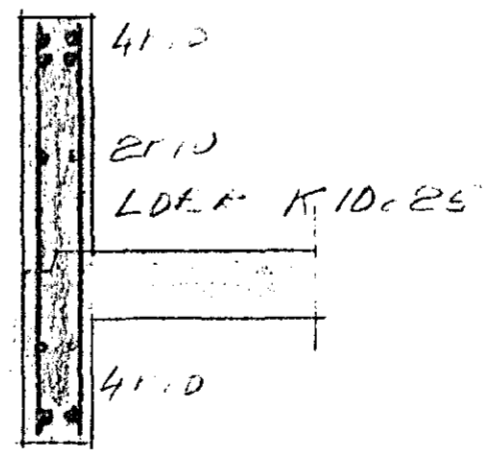


B3 1:20

SMARNAVAH... 16 HAFNAFT

BL 10.3 LOFT... KJALLA...

HAFNAFT... 18... P... B...  
 BYGGINGARULLTRUNN

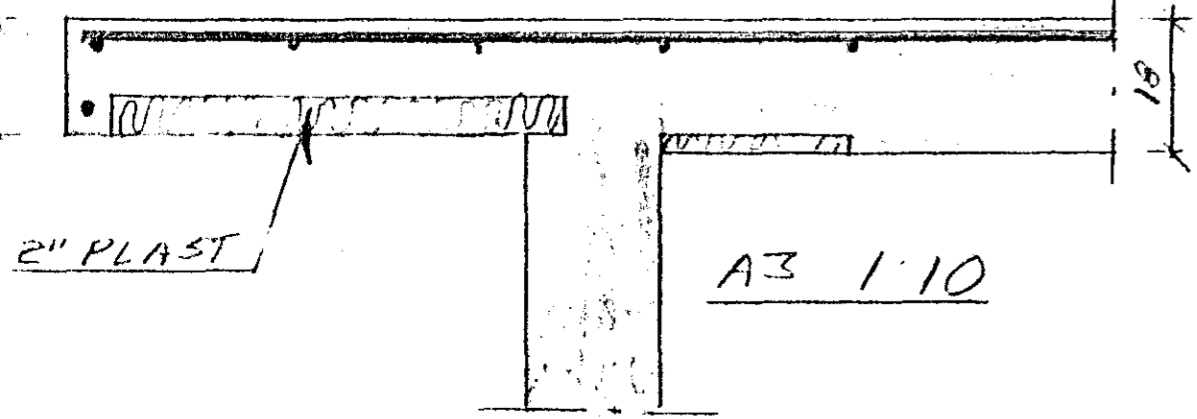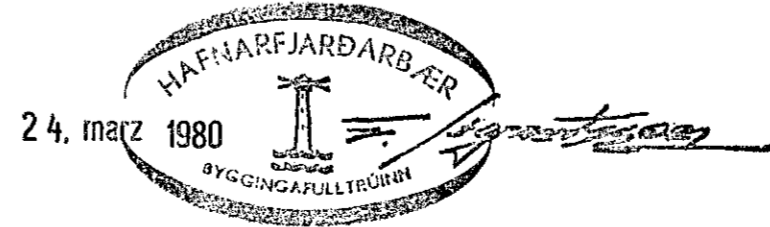

A3 1:10