

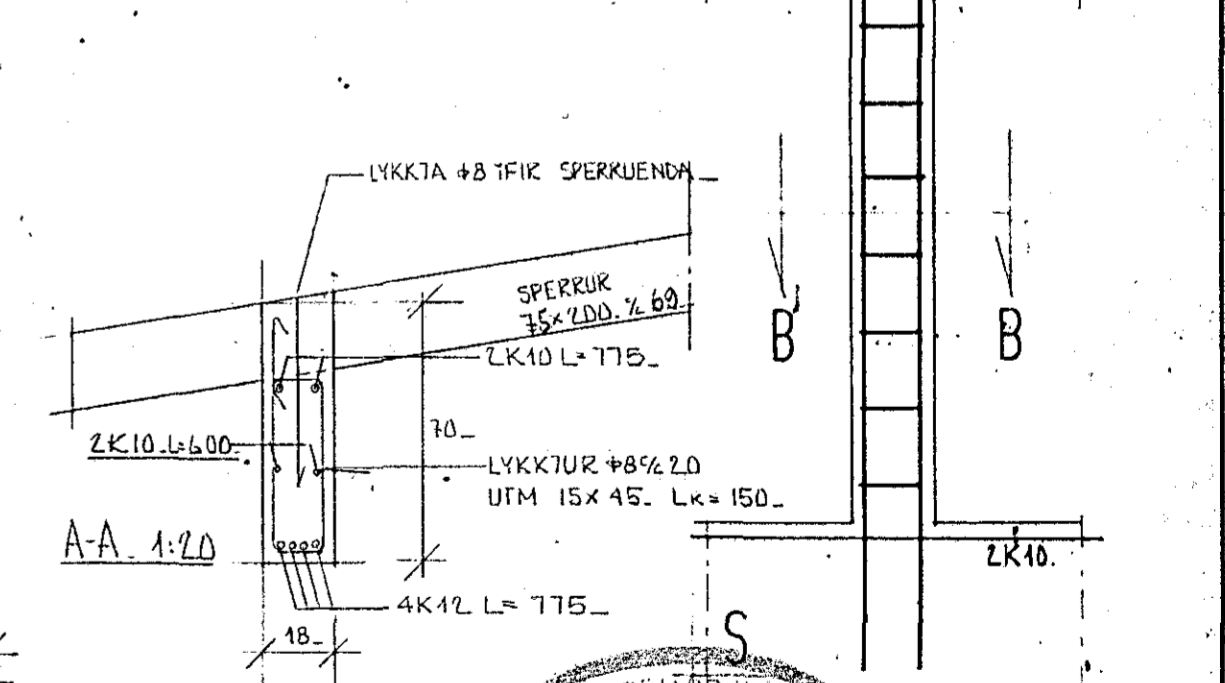
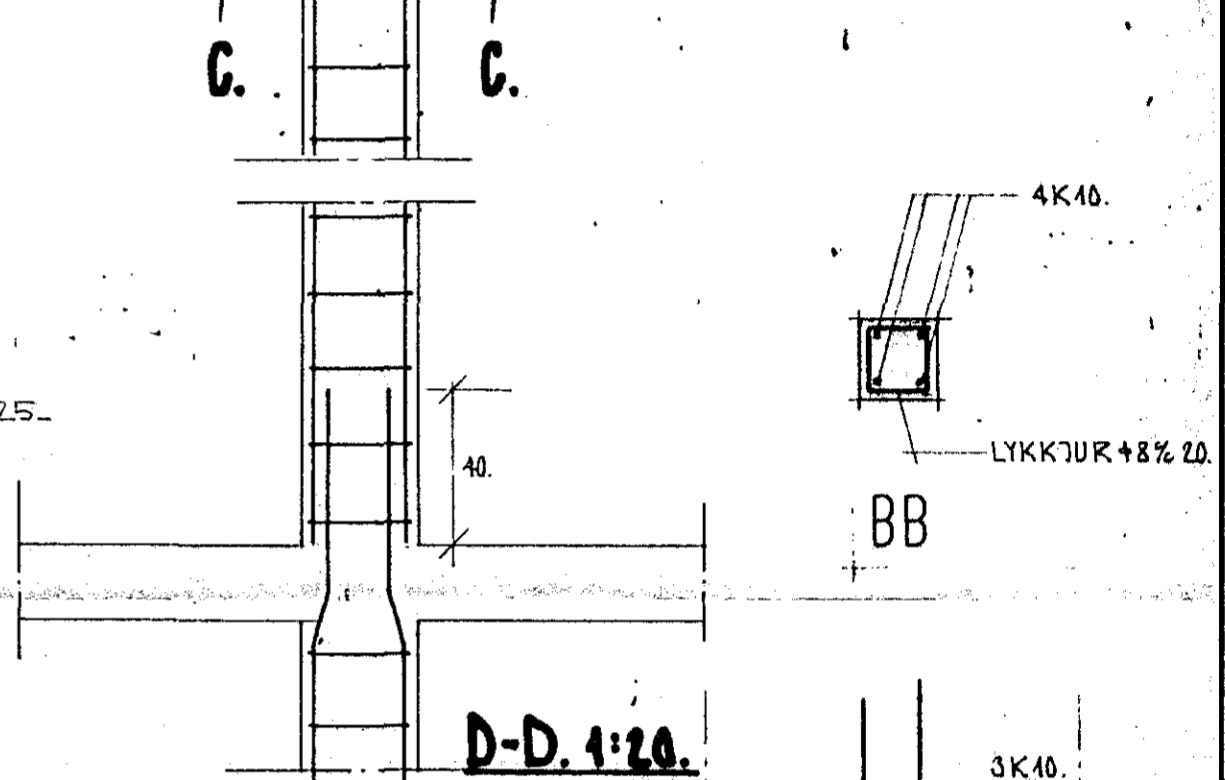
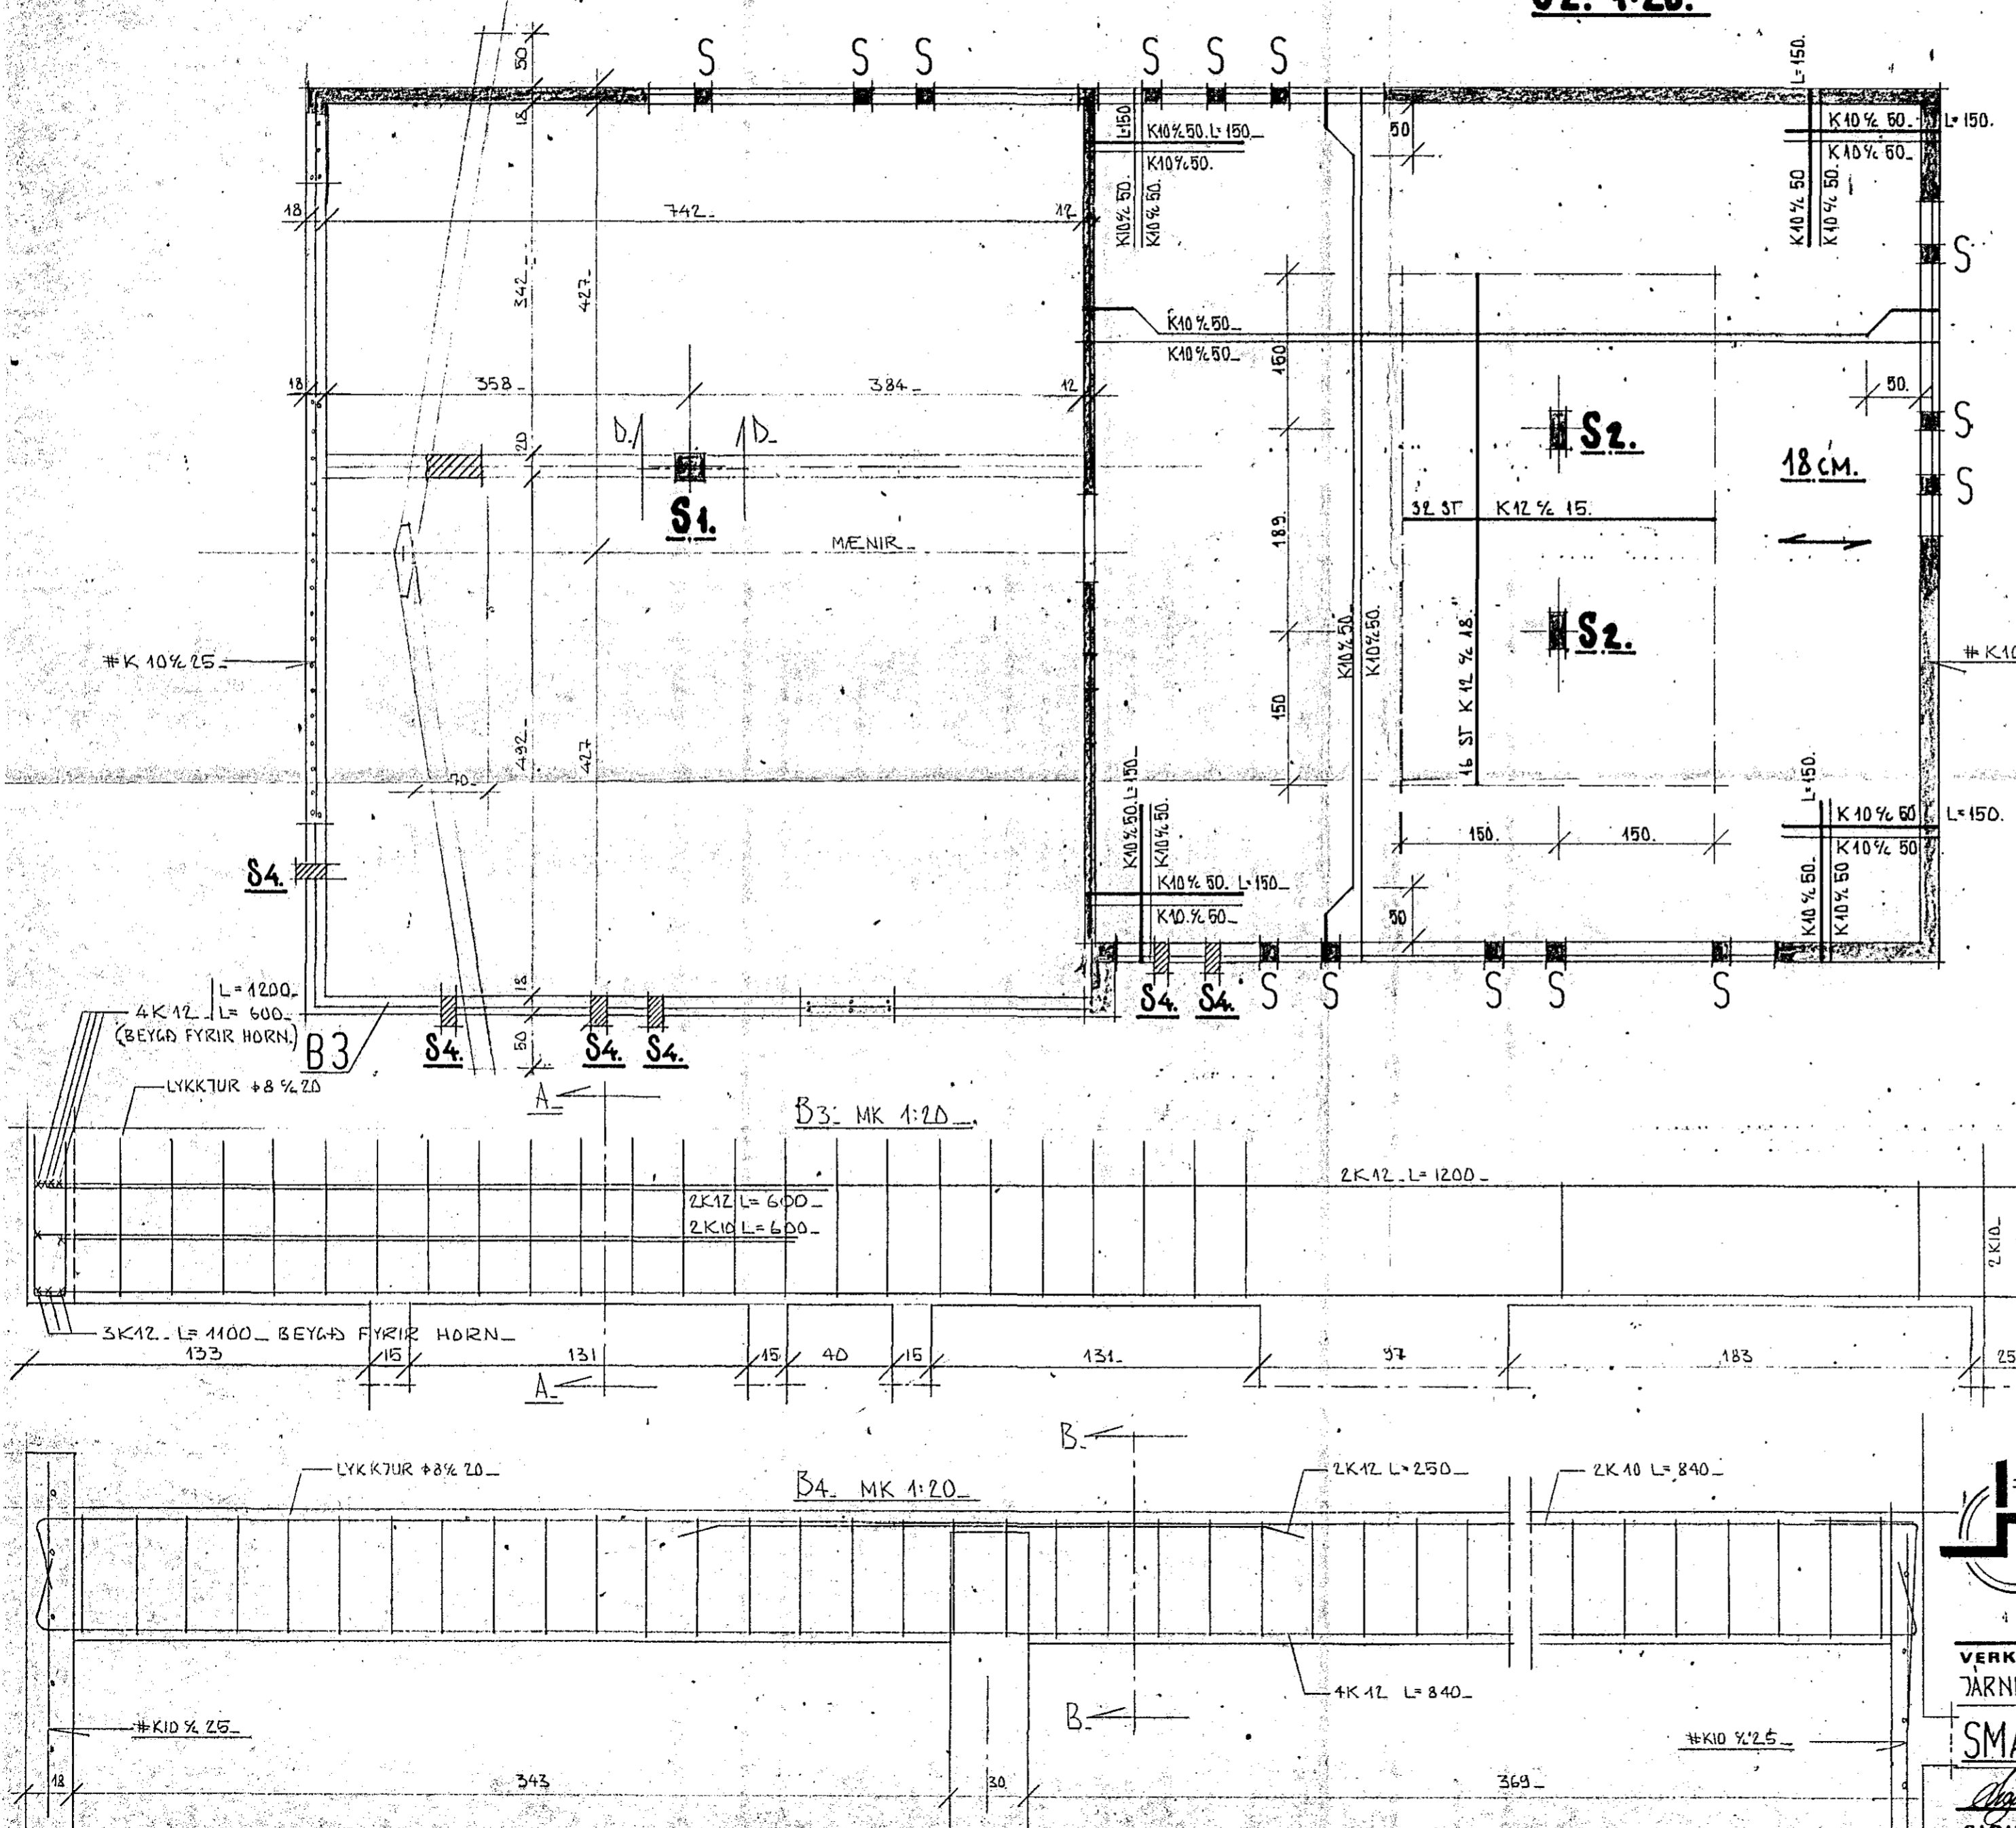
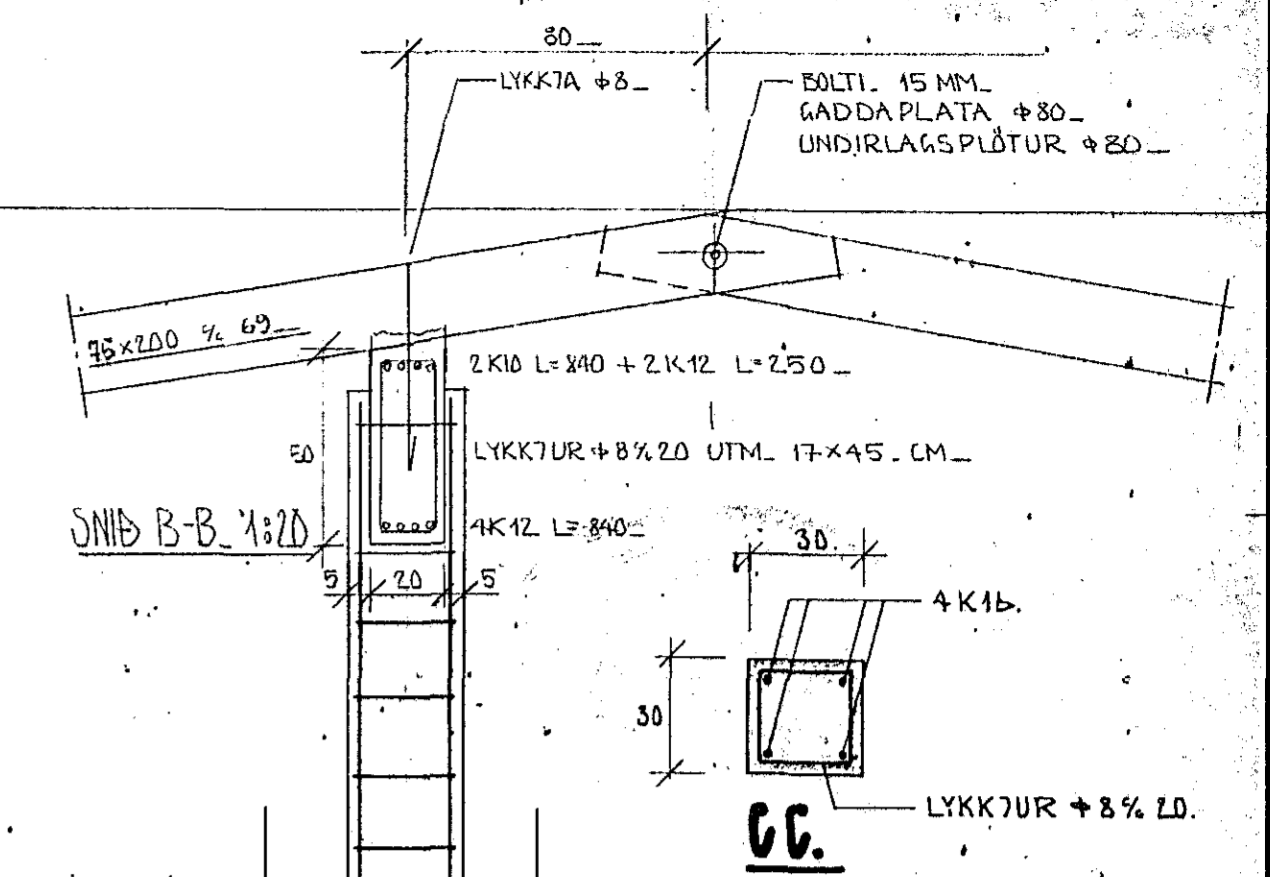
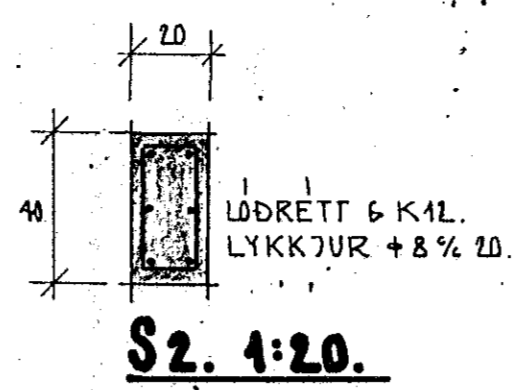


SMÁRAHVAMMUR 2.

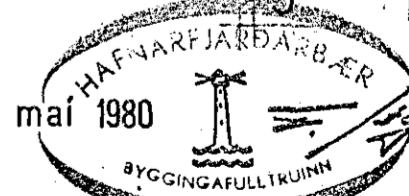

13. maí 1980

 HAFNARFJARÐAR BÆR
 BYGGINGAFULLTRÚINN

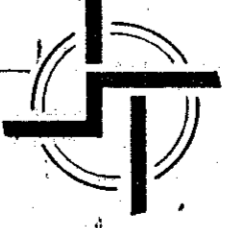


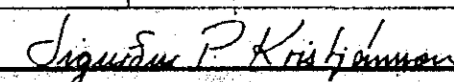
STAÐALHÚS

TEIKNISTOFA

SÍMUMALA 31. SÍMI 83144.

VERKEFNI	DAGS.	1970.	VERK NR
JARNBENT STEYPA. LOFT YFIR EFRI HÆÐ	MKV.	1.50. 1.20.	H1
SMÁRAHVAMMUR 2.	BR.	Ok 79 SigP.	
	BLAD NR	2.04.	


 SIGURÐUR GUDMUNDSSON


 SIGURÐUR P. KRISTJÁNSSON

FTFI