




SNID A-A HÚS NR

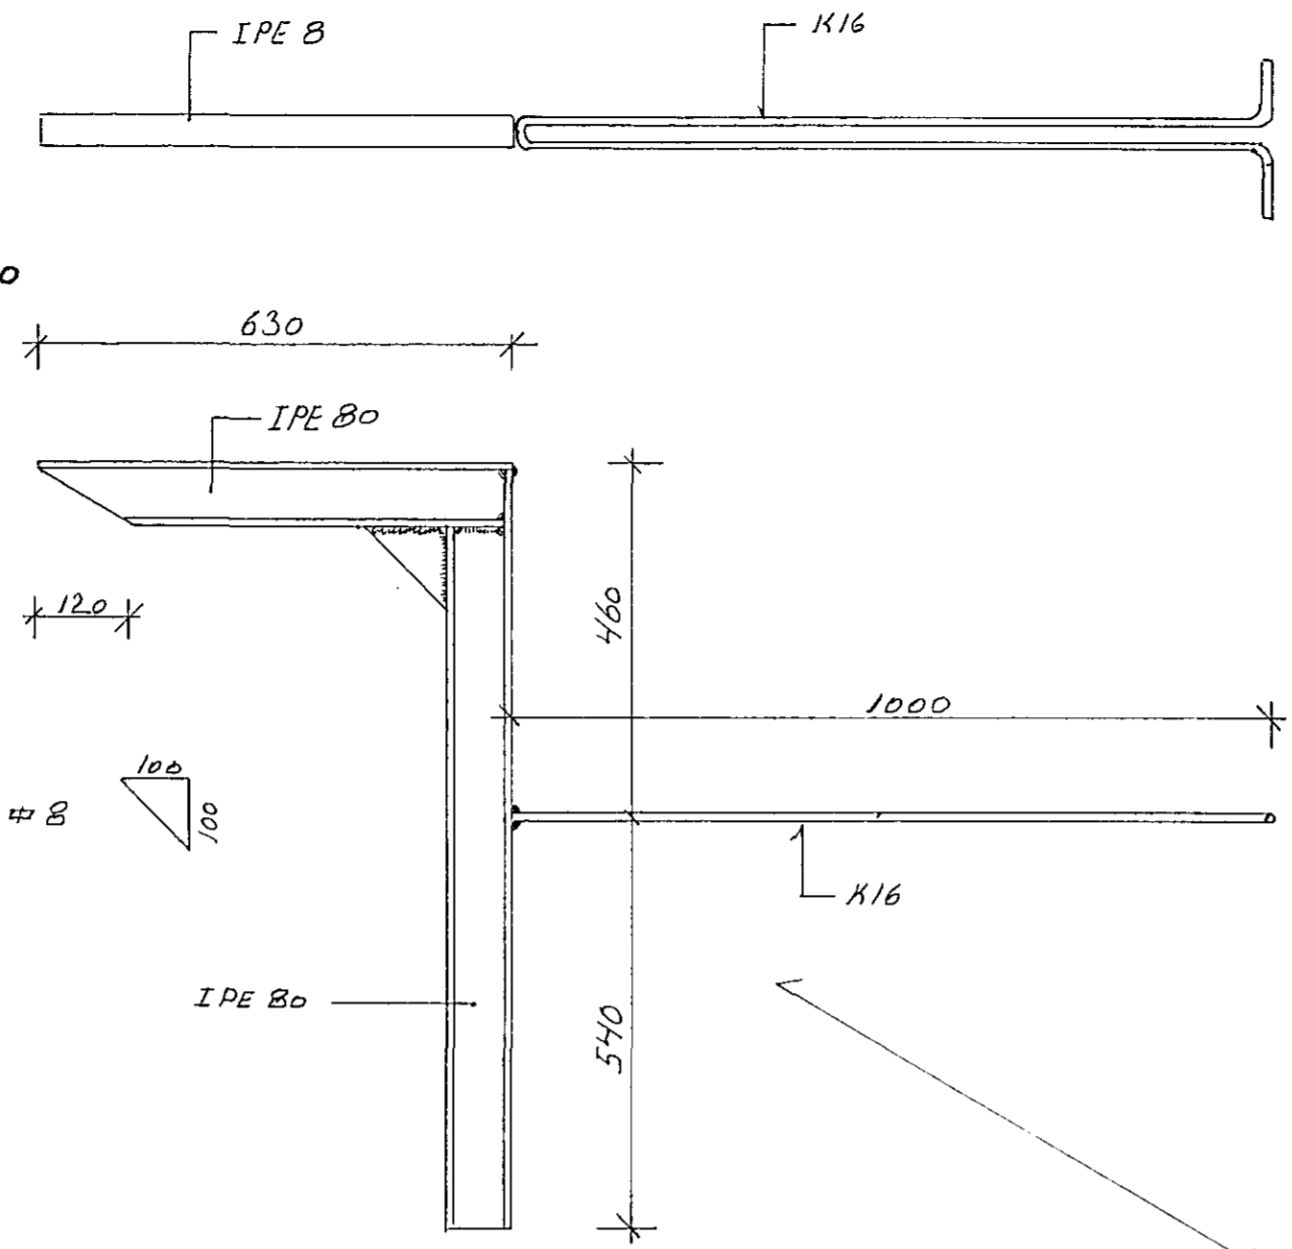


FESTING UNDIR GLUGGA Í HÚSUM NR 54 06 60  
2 STK Í HYORU HÚSI.

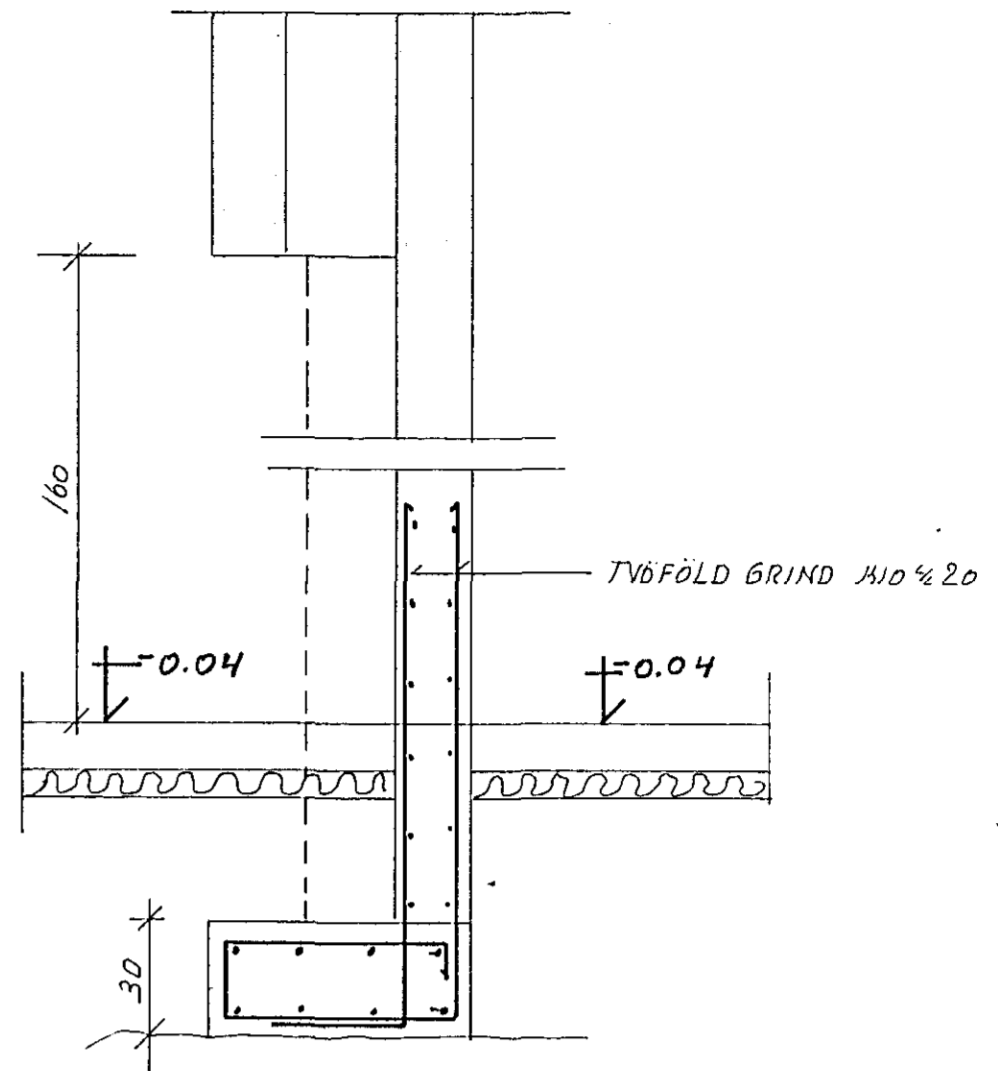


SNID B-B HÚS NR 60

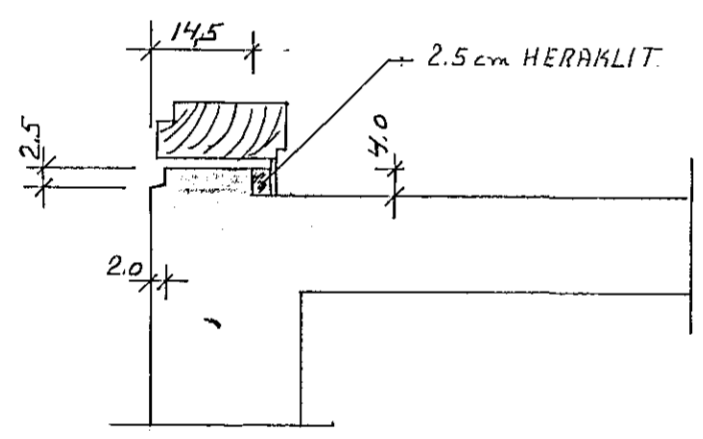


FRÁGANGUR UNDIR GLUGGA 1:10

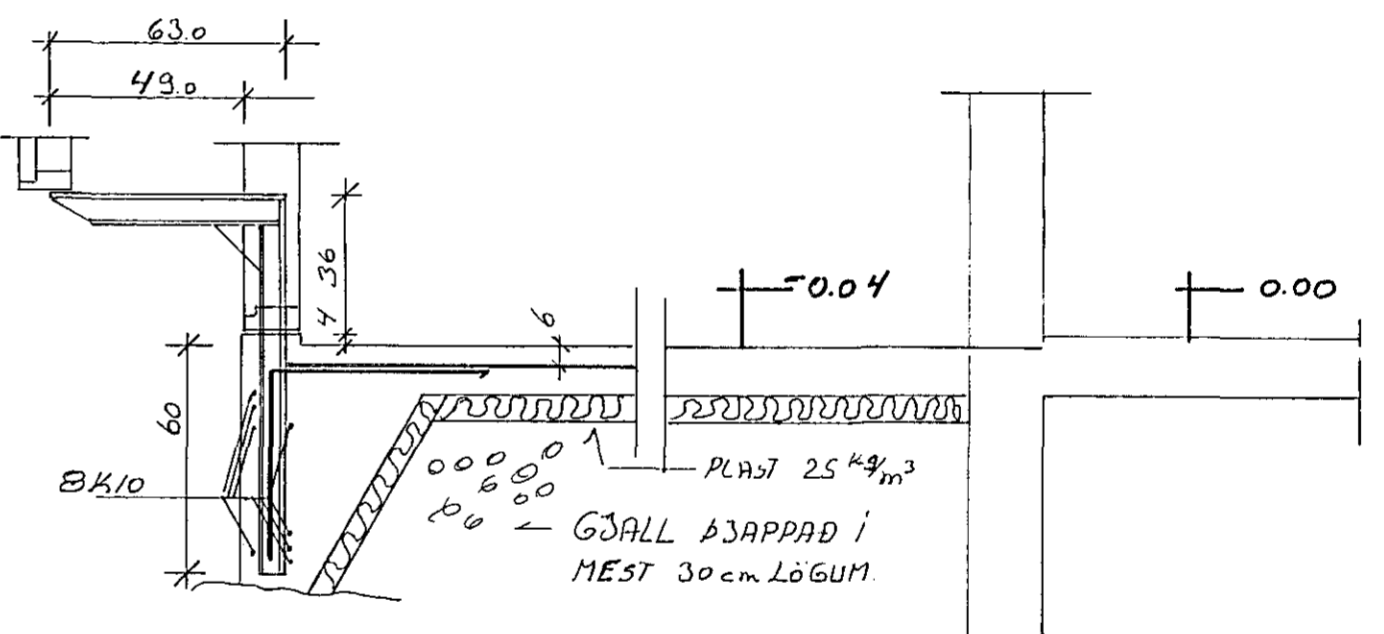

SNID A-A HÚS NR 60 06 52

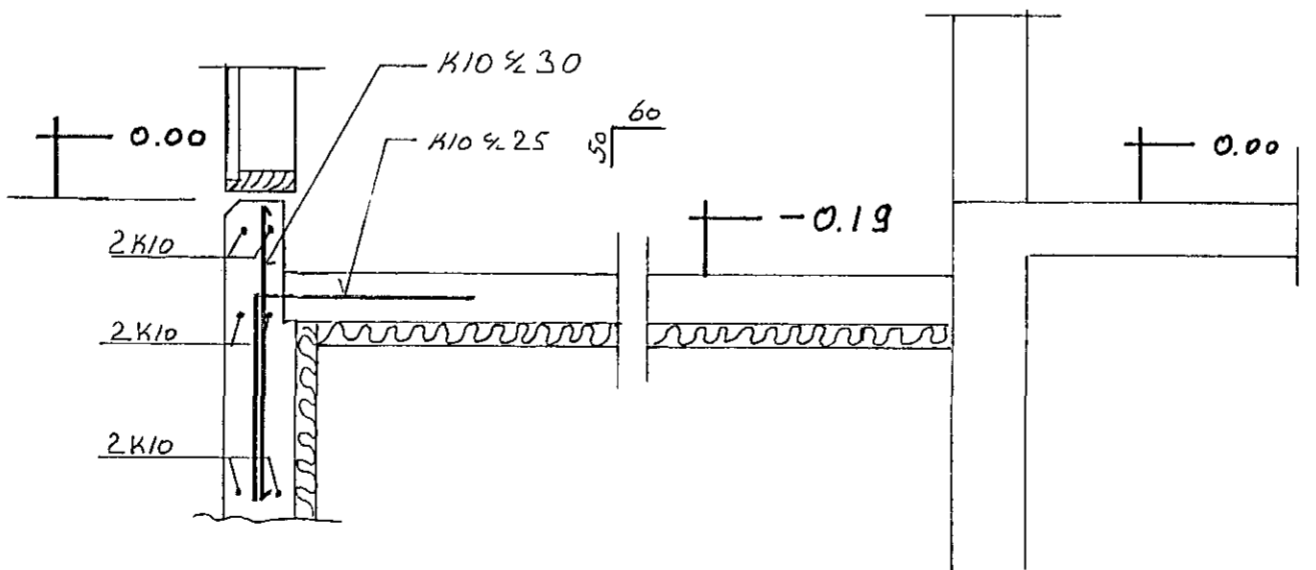

SNID A-A HÚS NR 62

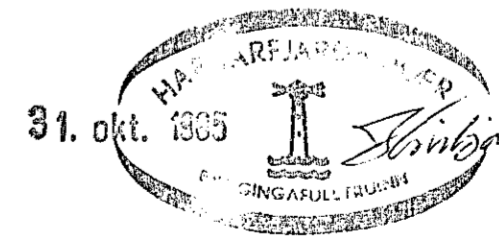

STÁL KSÍ  
STEYPA S-200

		SMYRLAHRUN (54) 60.62.52	
		HAFNARFIRÐI	
		SÖKKLAR UNDIR GRÖÐURSKÁLA	
S.S. 4.10.85	SNID A-A HÚS NR 62.		
BR. DAGS.	BREYTING		
TÆKNIPJÓNUSTAN SF		HANNAÐ S.J.	KVARÐI 1:20
LÁGMÚLA 5 - 105 REYKJAVÍK - SÍMI 83844		TEIKNAD S.J.	DAGS. 25.9.85
		YFIRFARIÐ	NR. BL. 2 AP. 2