




SNID A-A HÚS NR

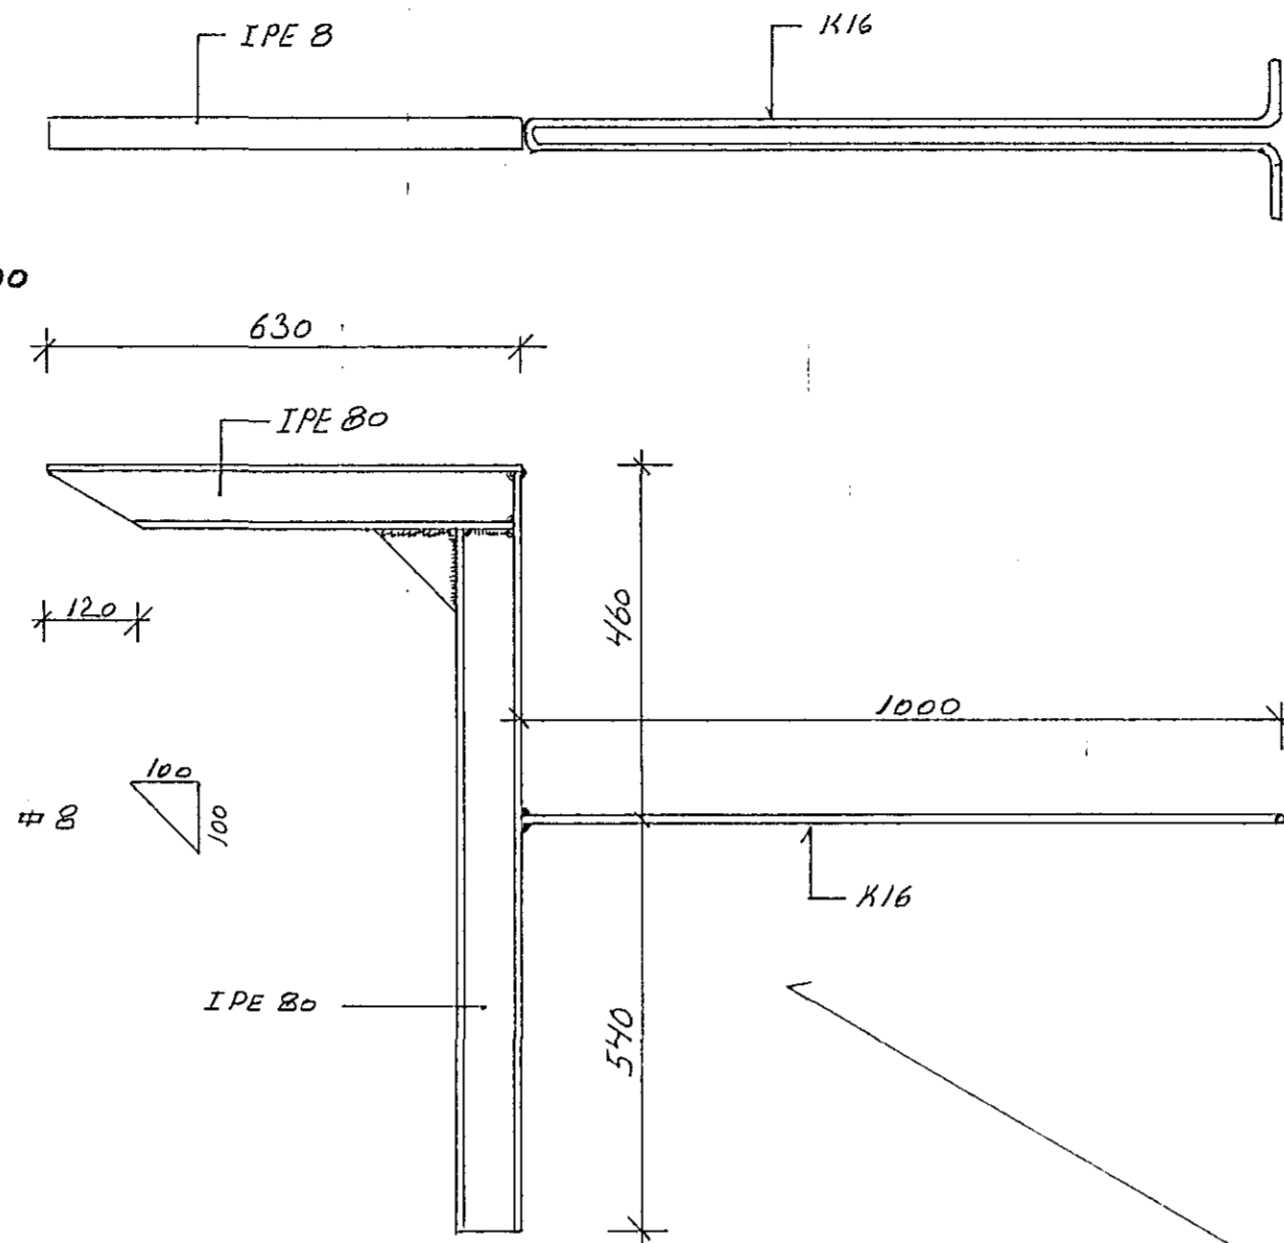


FESTING UNDIR GLUGGA Í HÚSUM NR 54 06 60
2 STK Í HVORU HÚSI.

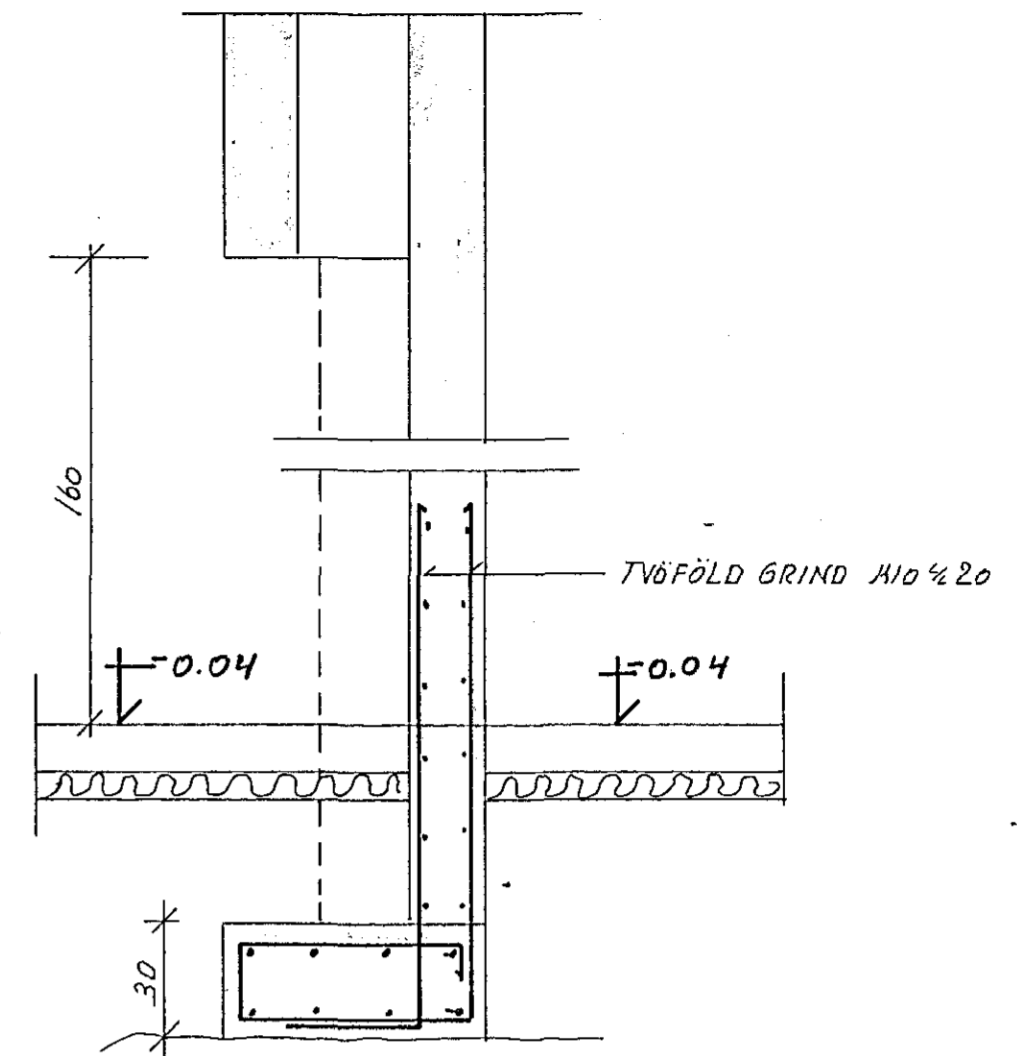


SNID B-B HÚS NR 60

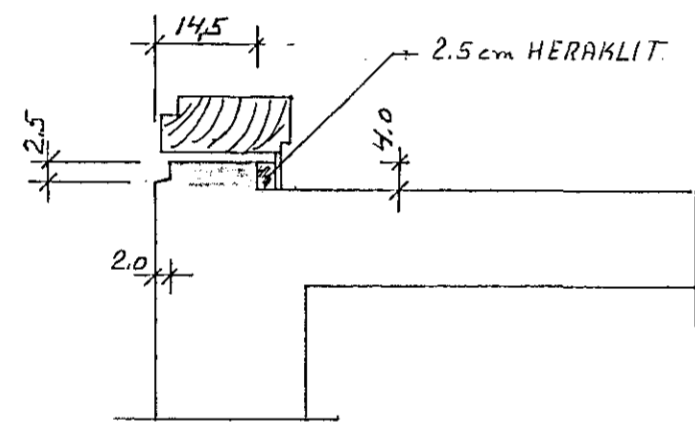

FRÁGANGUR UNDIR GLUGGA 1:10

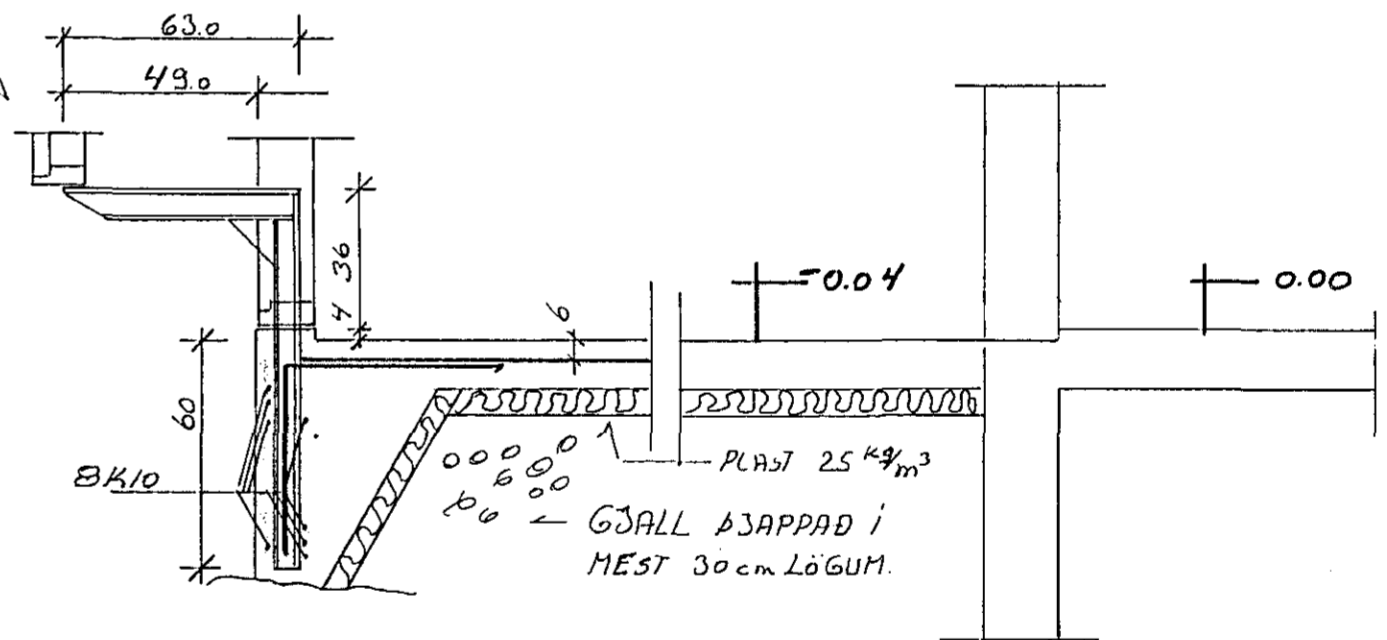

SNID A-A HÚS NR 60 06 52

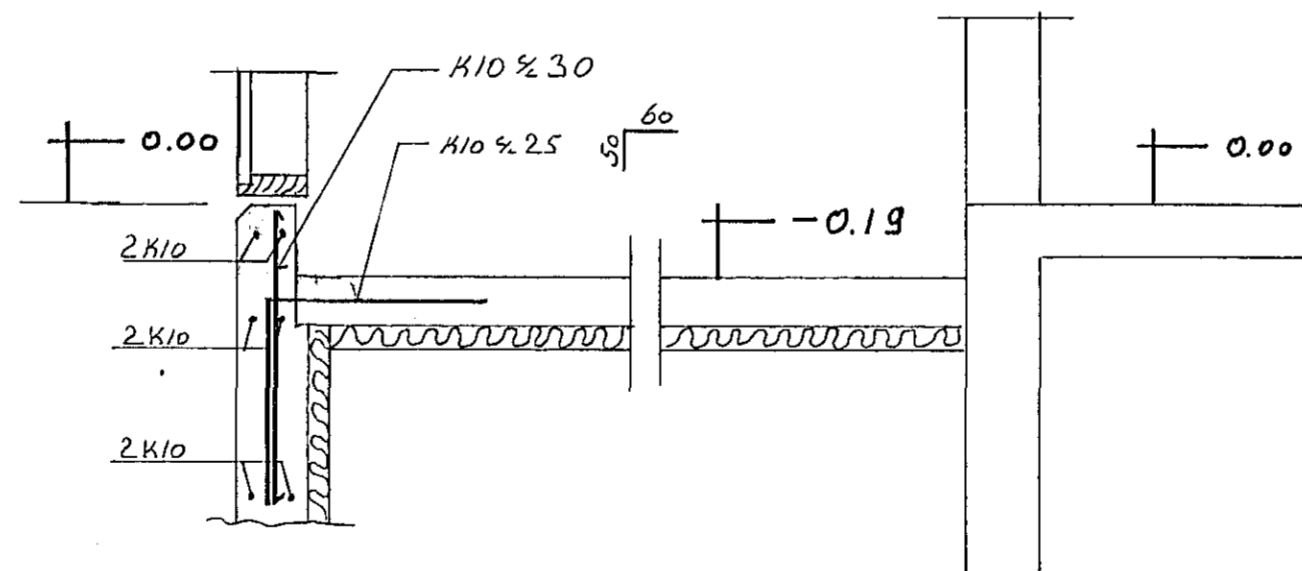

SNID A-A HÚS NR 62



17. okt. 1985
HAFNARHJARÐARÆKI
BYGGINGAFULLTRÚINN
Stál KS 40
STEYPA S-200

62

		SMYRLAHRÁUK 54.60.62,52	
		HAFNARFIRÐI	
		SÖKKLAR UNDIR GRÖÐURSKÁLA	
S.3.	4.10.85	SNID A-A HÚS NR 62.	
BR.	DAGS.	BREYTING	
TÆKNIPJÓNUSTAN SF		HANNAÐ S.3.	KVARDI 1:20
LÁGMÚLA 5 - 105 REYKJAVÍK - SÍMI 83844		TEIKNAD S.3.	DAGS. 25.9.85
Seygur Jónsson		YFIRFARIÐ	NR. BL. 2 AF. 2.