




DEILI 1
 LÖÐRETT SNID

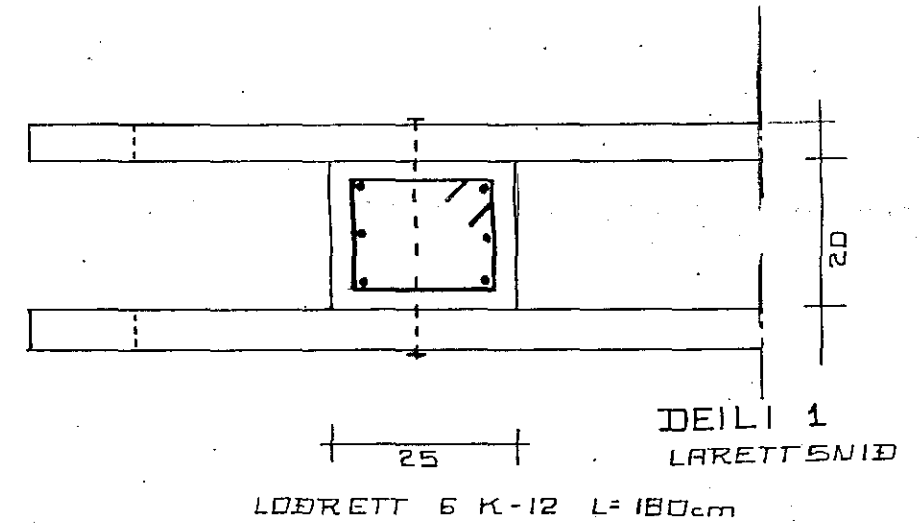




DEILI 1
 LÖÐRETT SNID

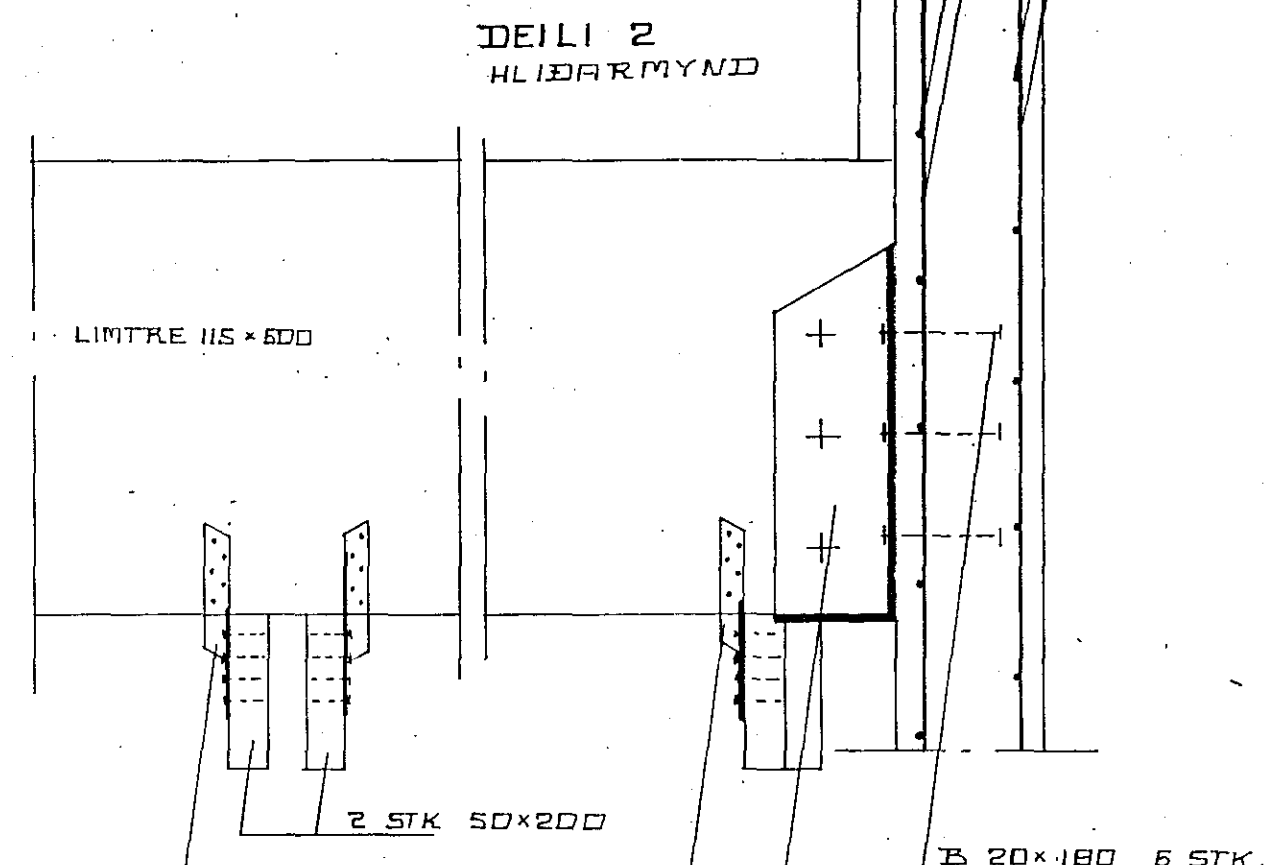


DEILI 2
 HLÍÐARMYND

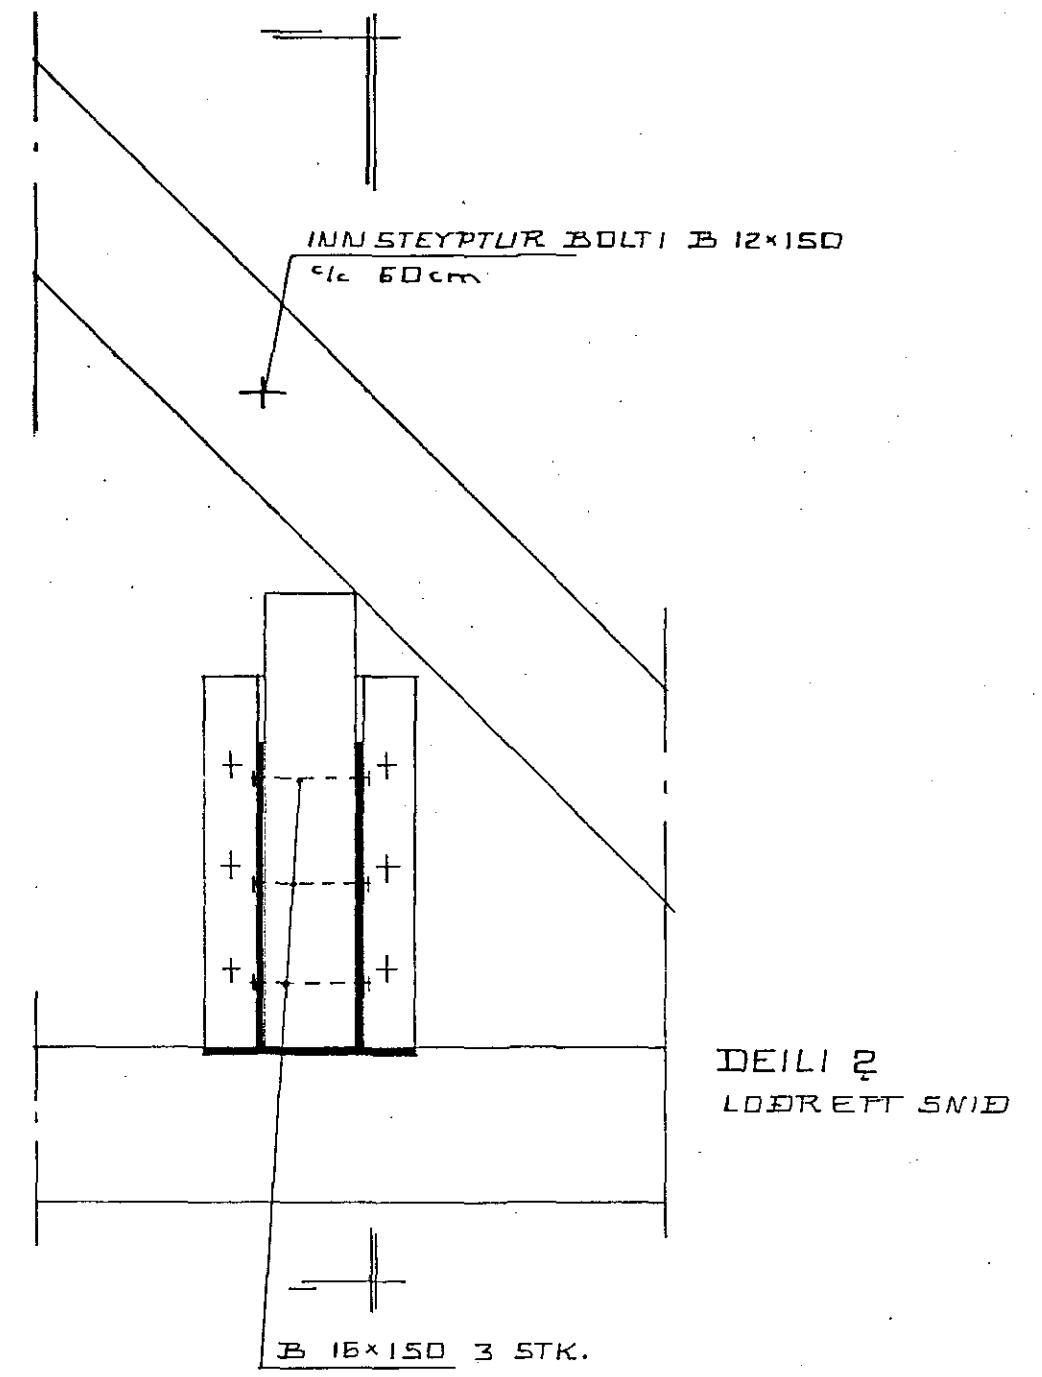


DEILI 2
 LÖÐRETT SNID

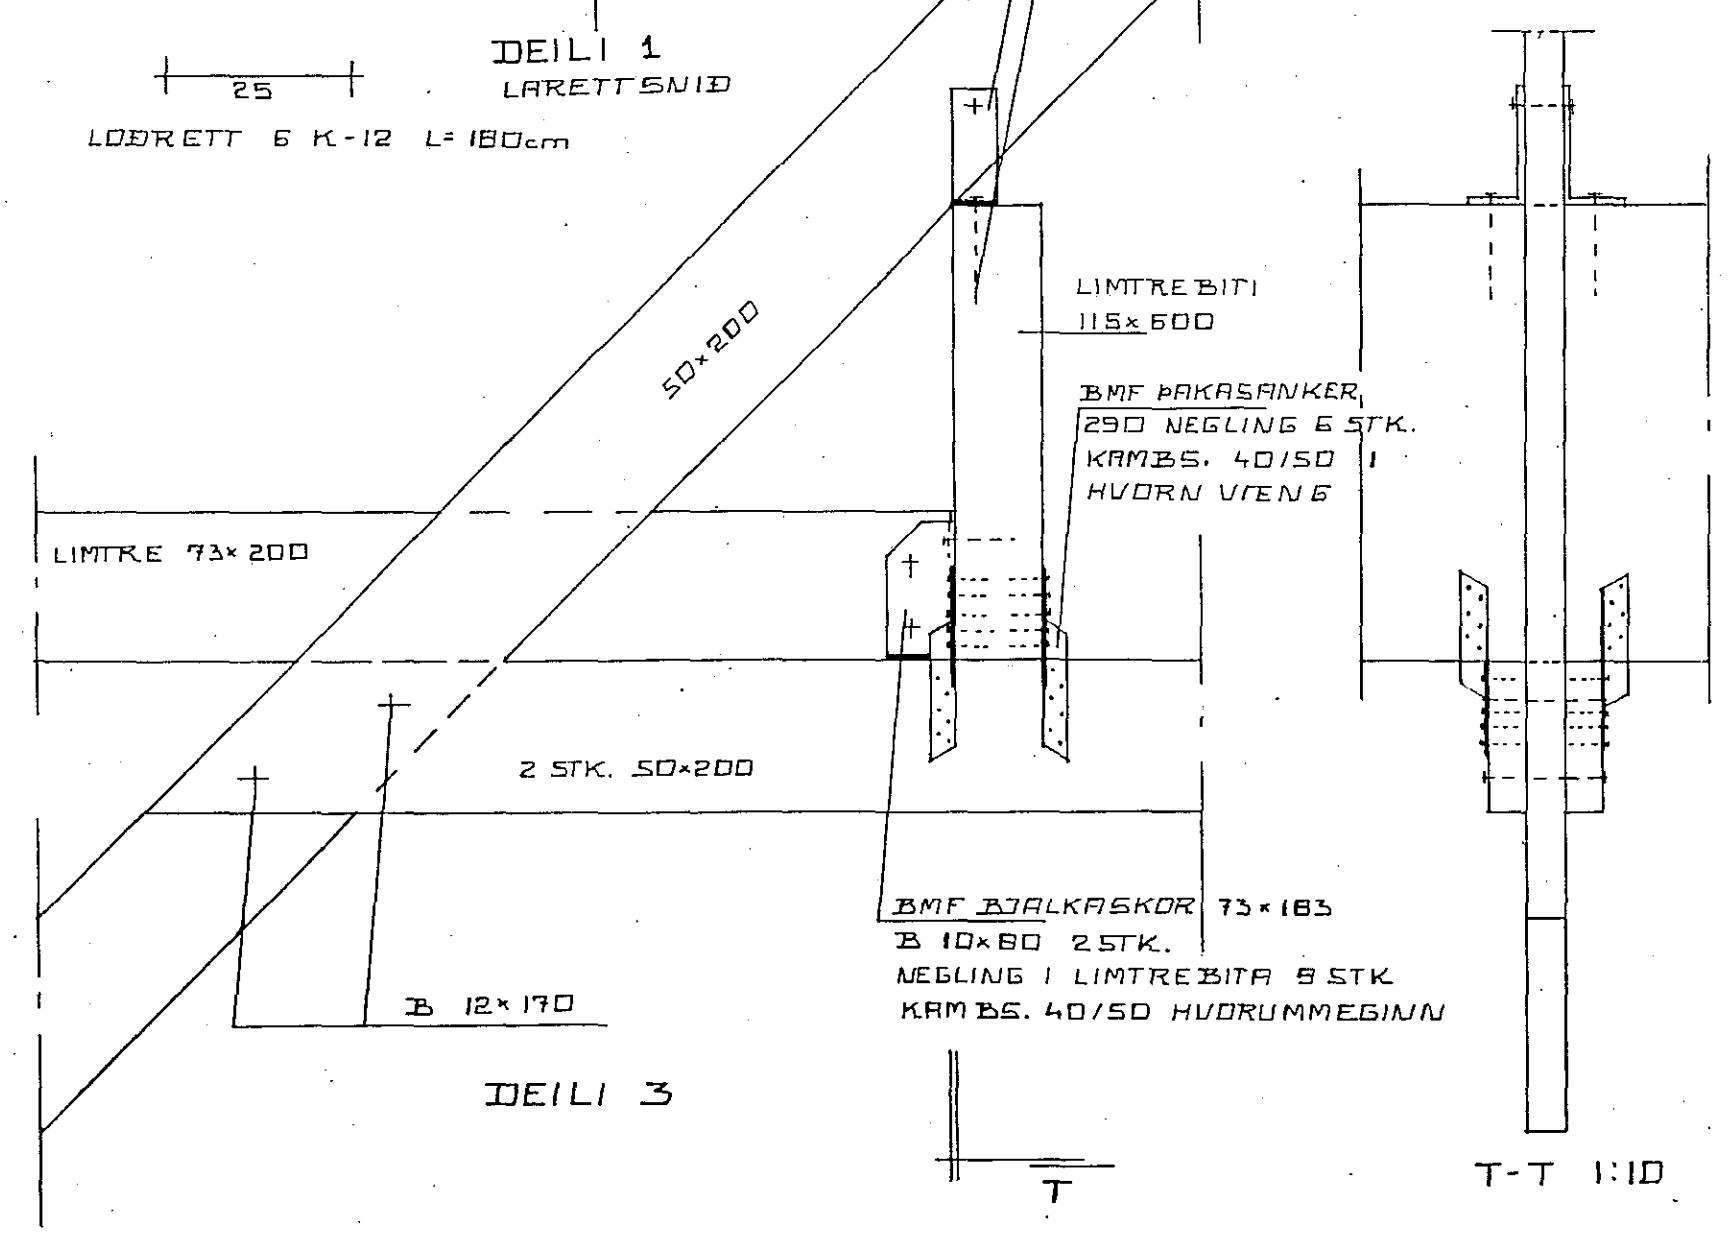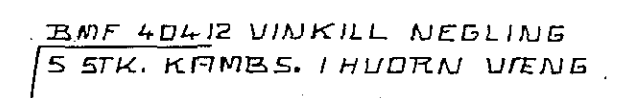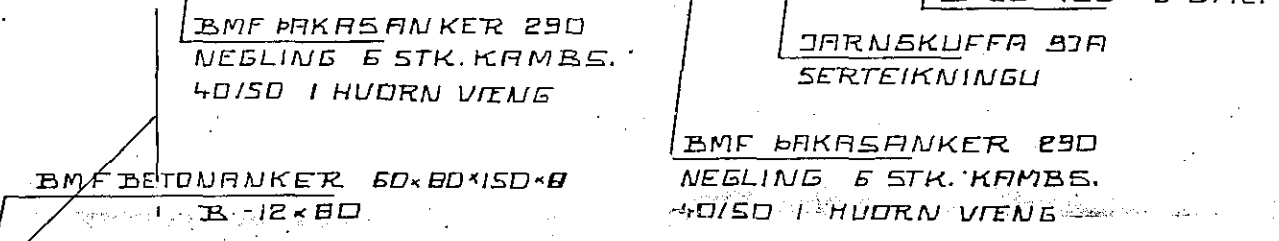

DEILI 3

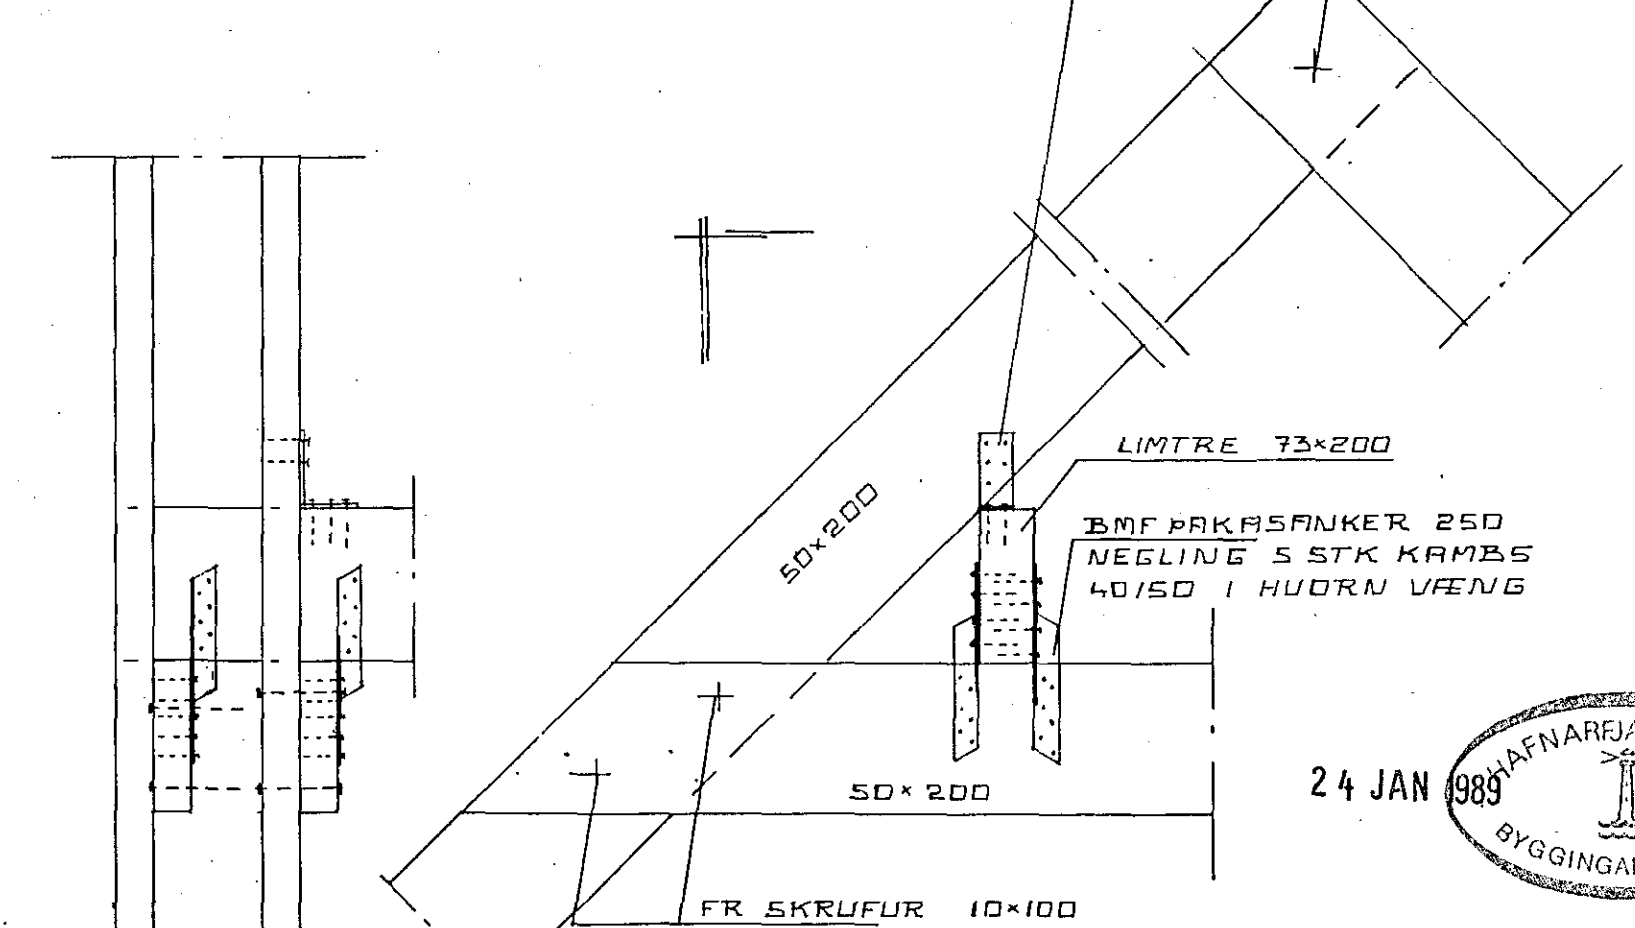

DEILI 4

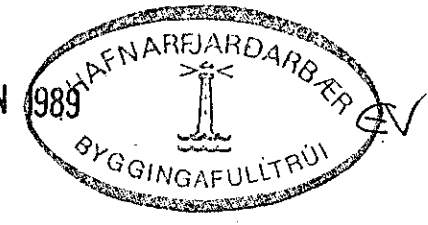

STÆÐARHUAMMUR II HAFNARFIRÐI
 SNIDMYNDIR ÞAK
 NOV '88 NKV 110 R DP T PI
 JOHANNES PETURSSON FTFI