

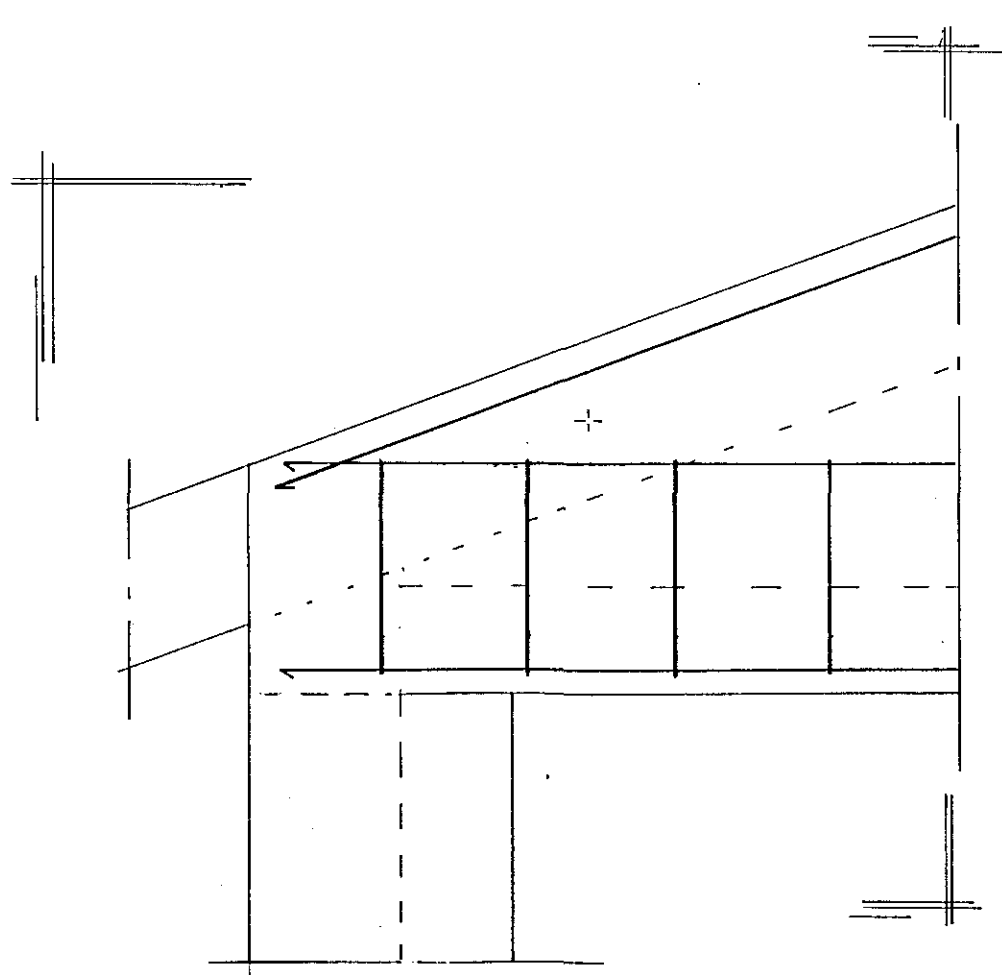
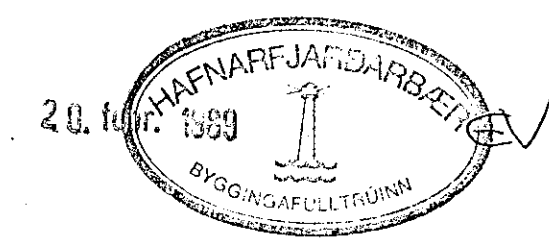


B1 SED OFANÁ

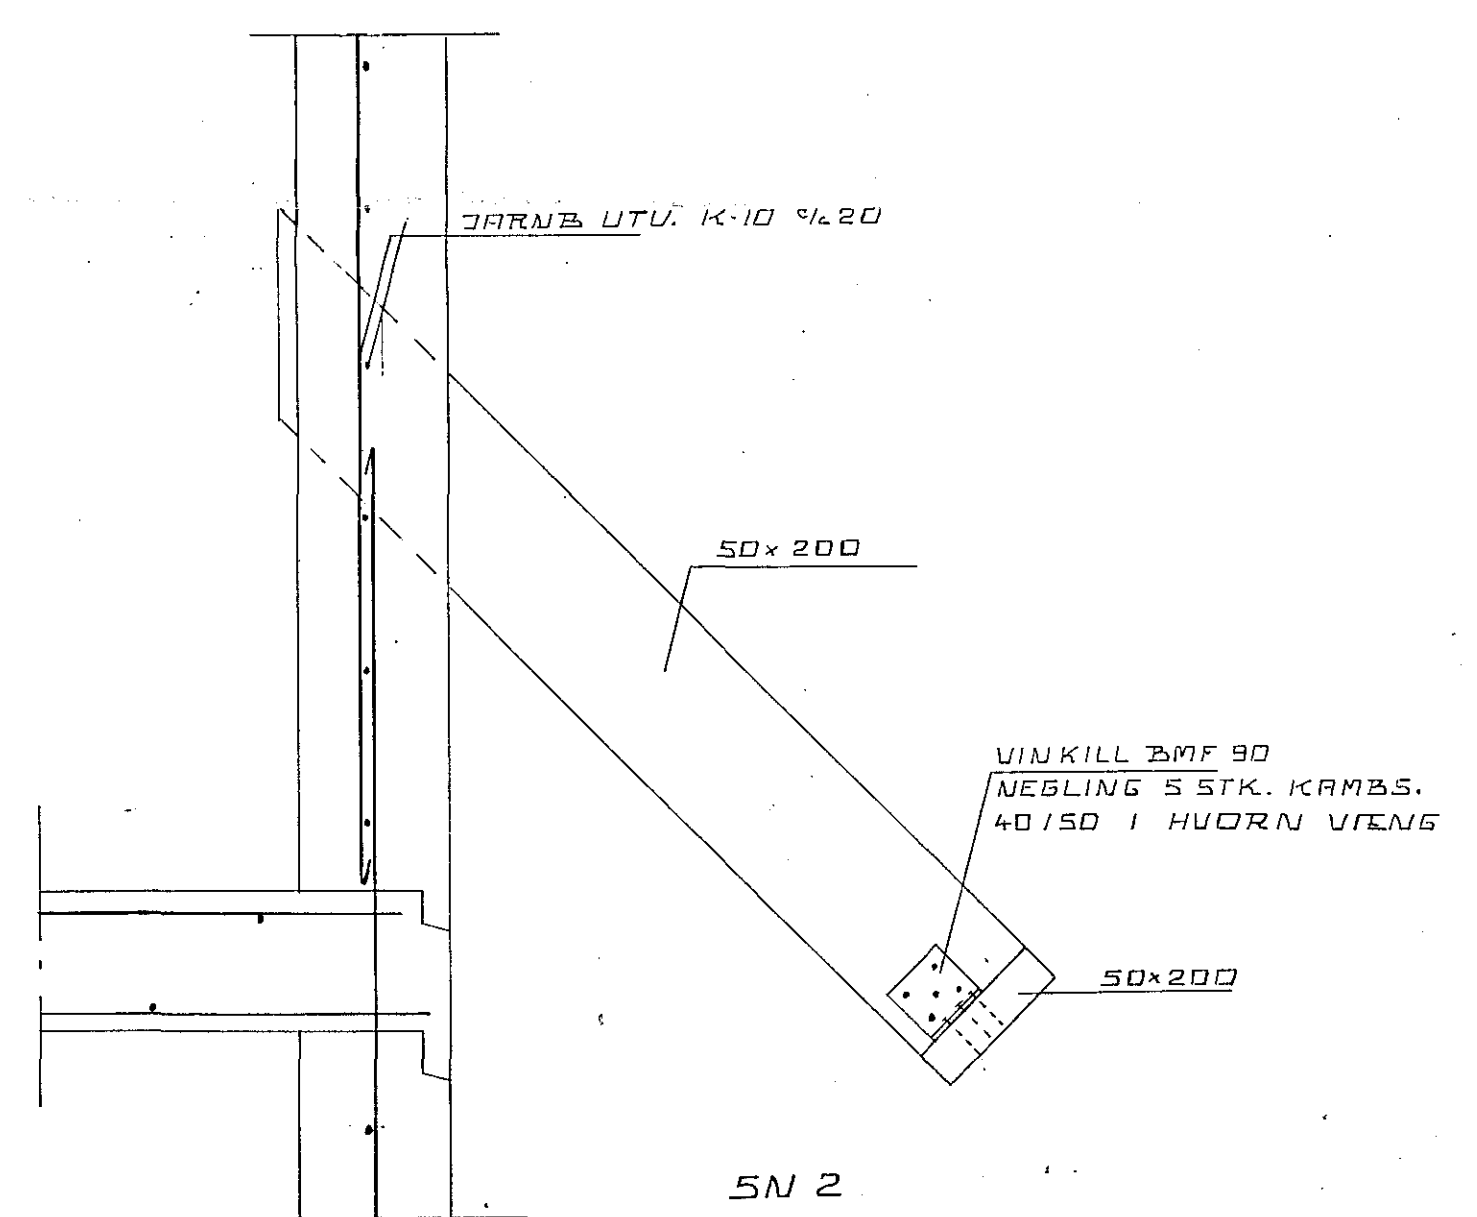

B1  
HLIÐARM.

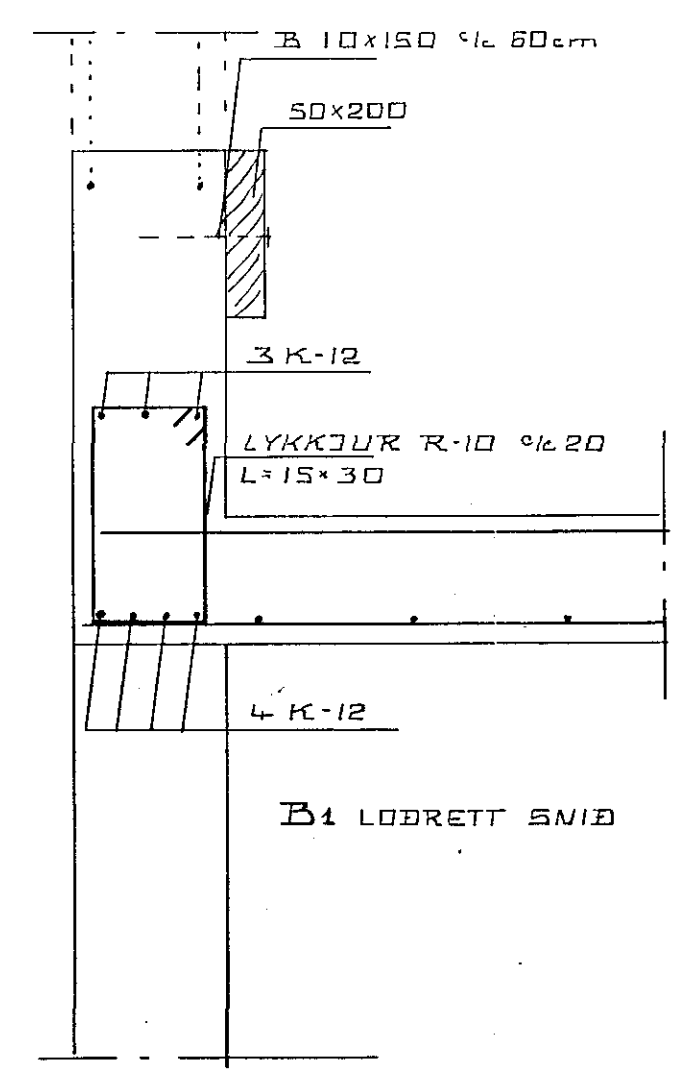

STAÐARHVAMMUR 9 HAFNARFIRÐI	
SNIDMYNDIR.	
OKT '88	MKV 1: 10
JOHANNES PETURSSON FTFL <i>[Signature]</i>	
	17