




SNID IIa - IIa 1:10

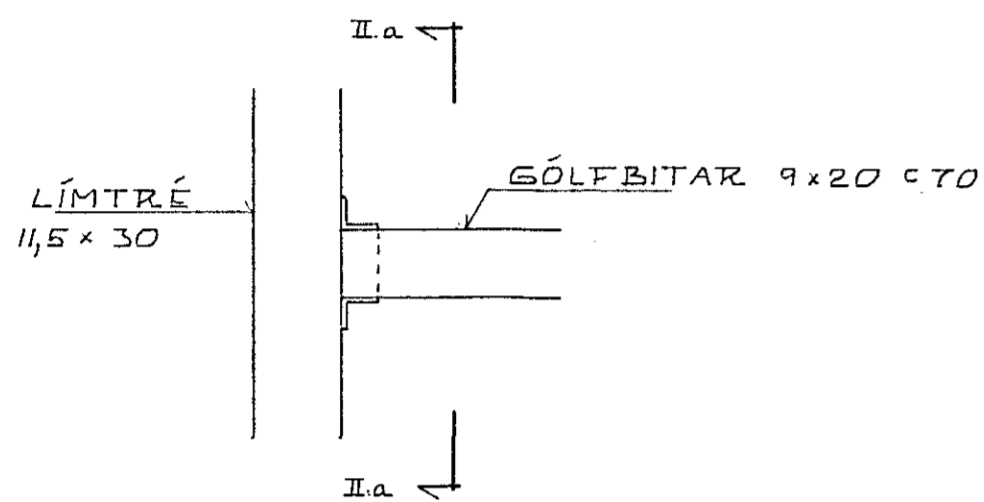


SÉRMYND II 1:10

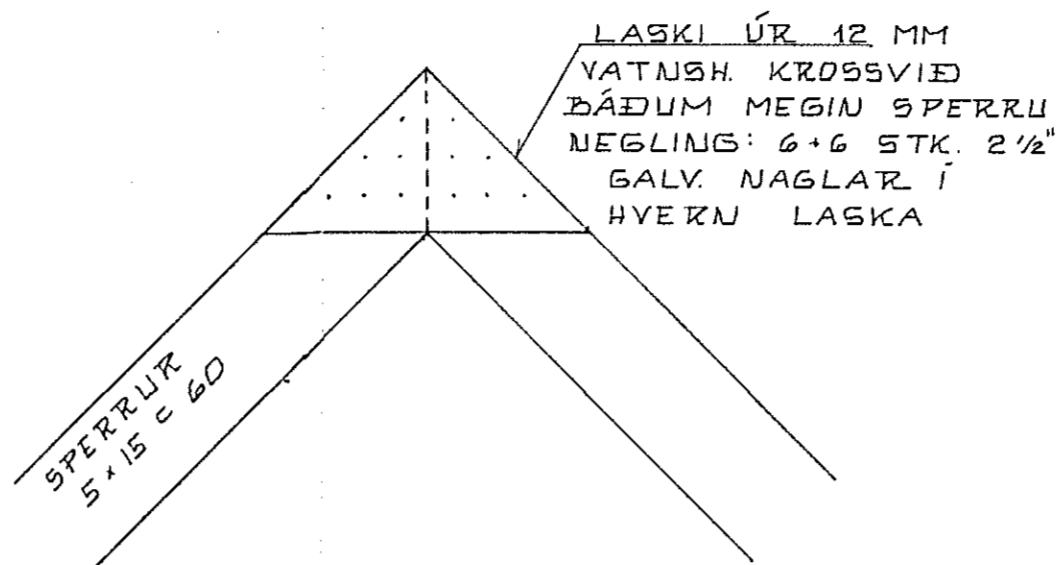


SÉRMYND IV 1:10

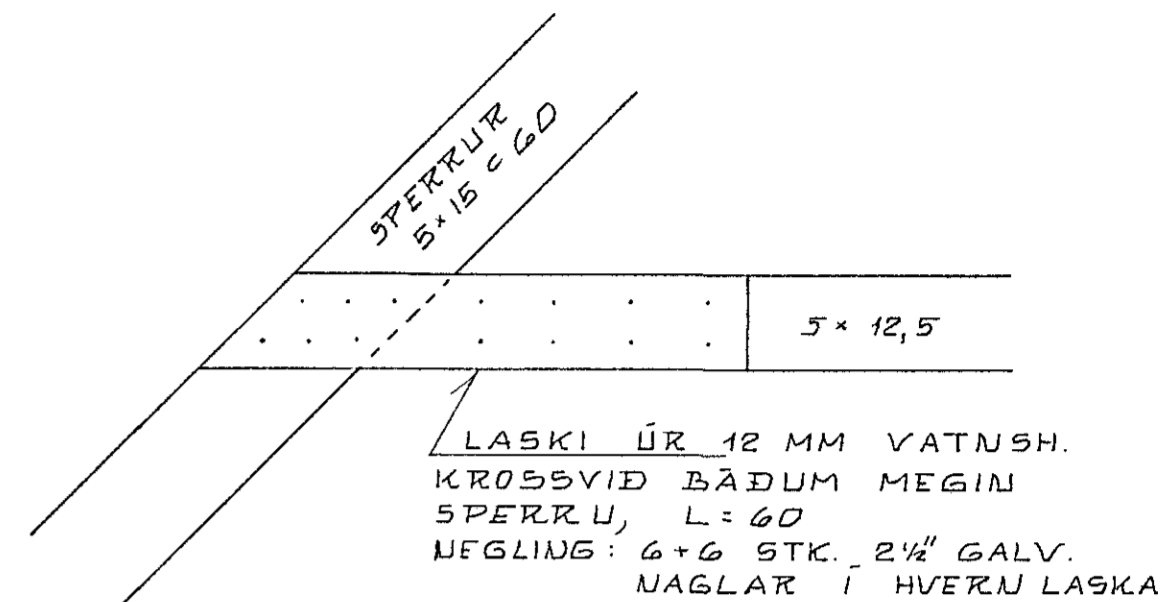

SÉRMYND V 1:10

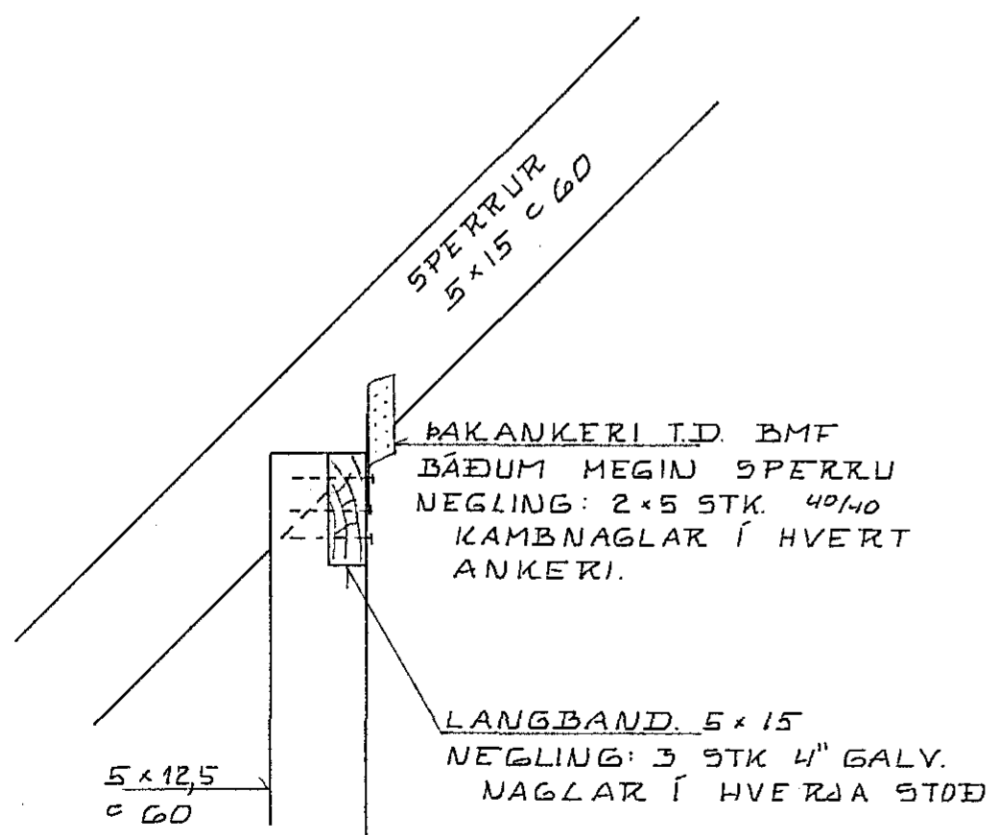

SÉRMYND VI 1:10

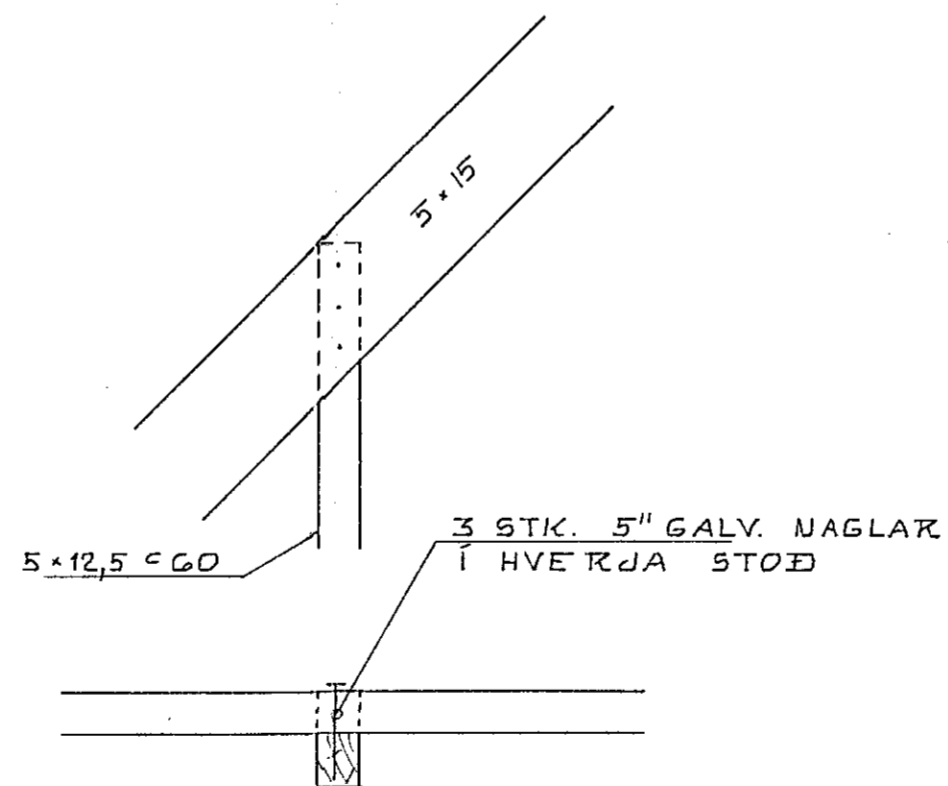

SÉRMYND VII 1:10



ÖNEFND MÁL ERU CM

KRISTJÁN KNÚTSSON
 TÆKNIFRÁEDINGUR TFÍ

LANGVEYRARVEGUR 12 HF. VIÐBYGGING	DAGS MARS 86 MKV 1:10
SÉRMYNDIR	BL.3 AF
BURÐARVIRKI.	VERK 861-01

S. 651647