


RAFLÖGN 1.HÆÐ

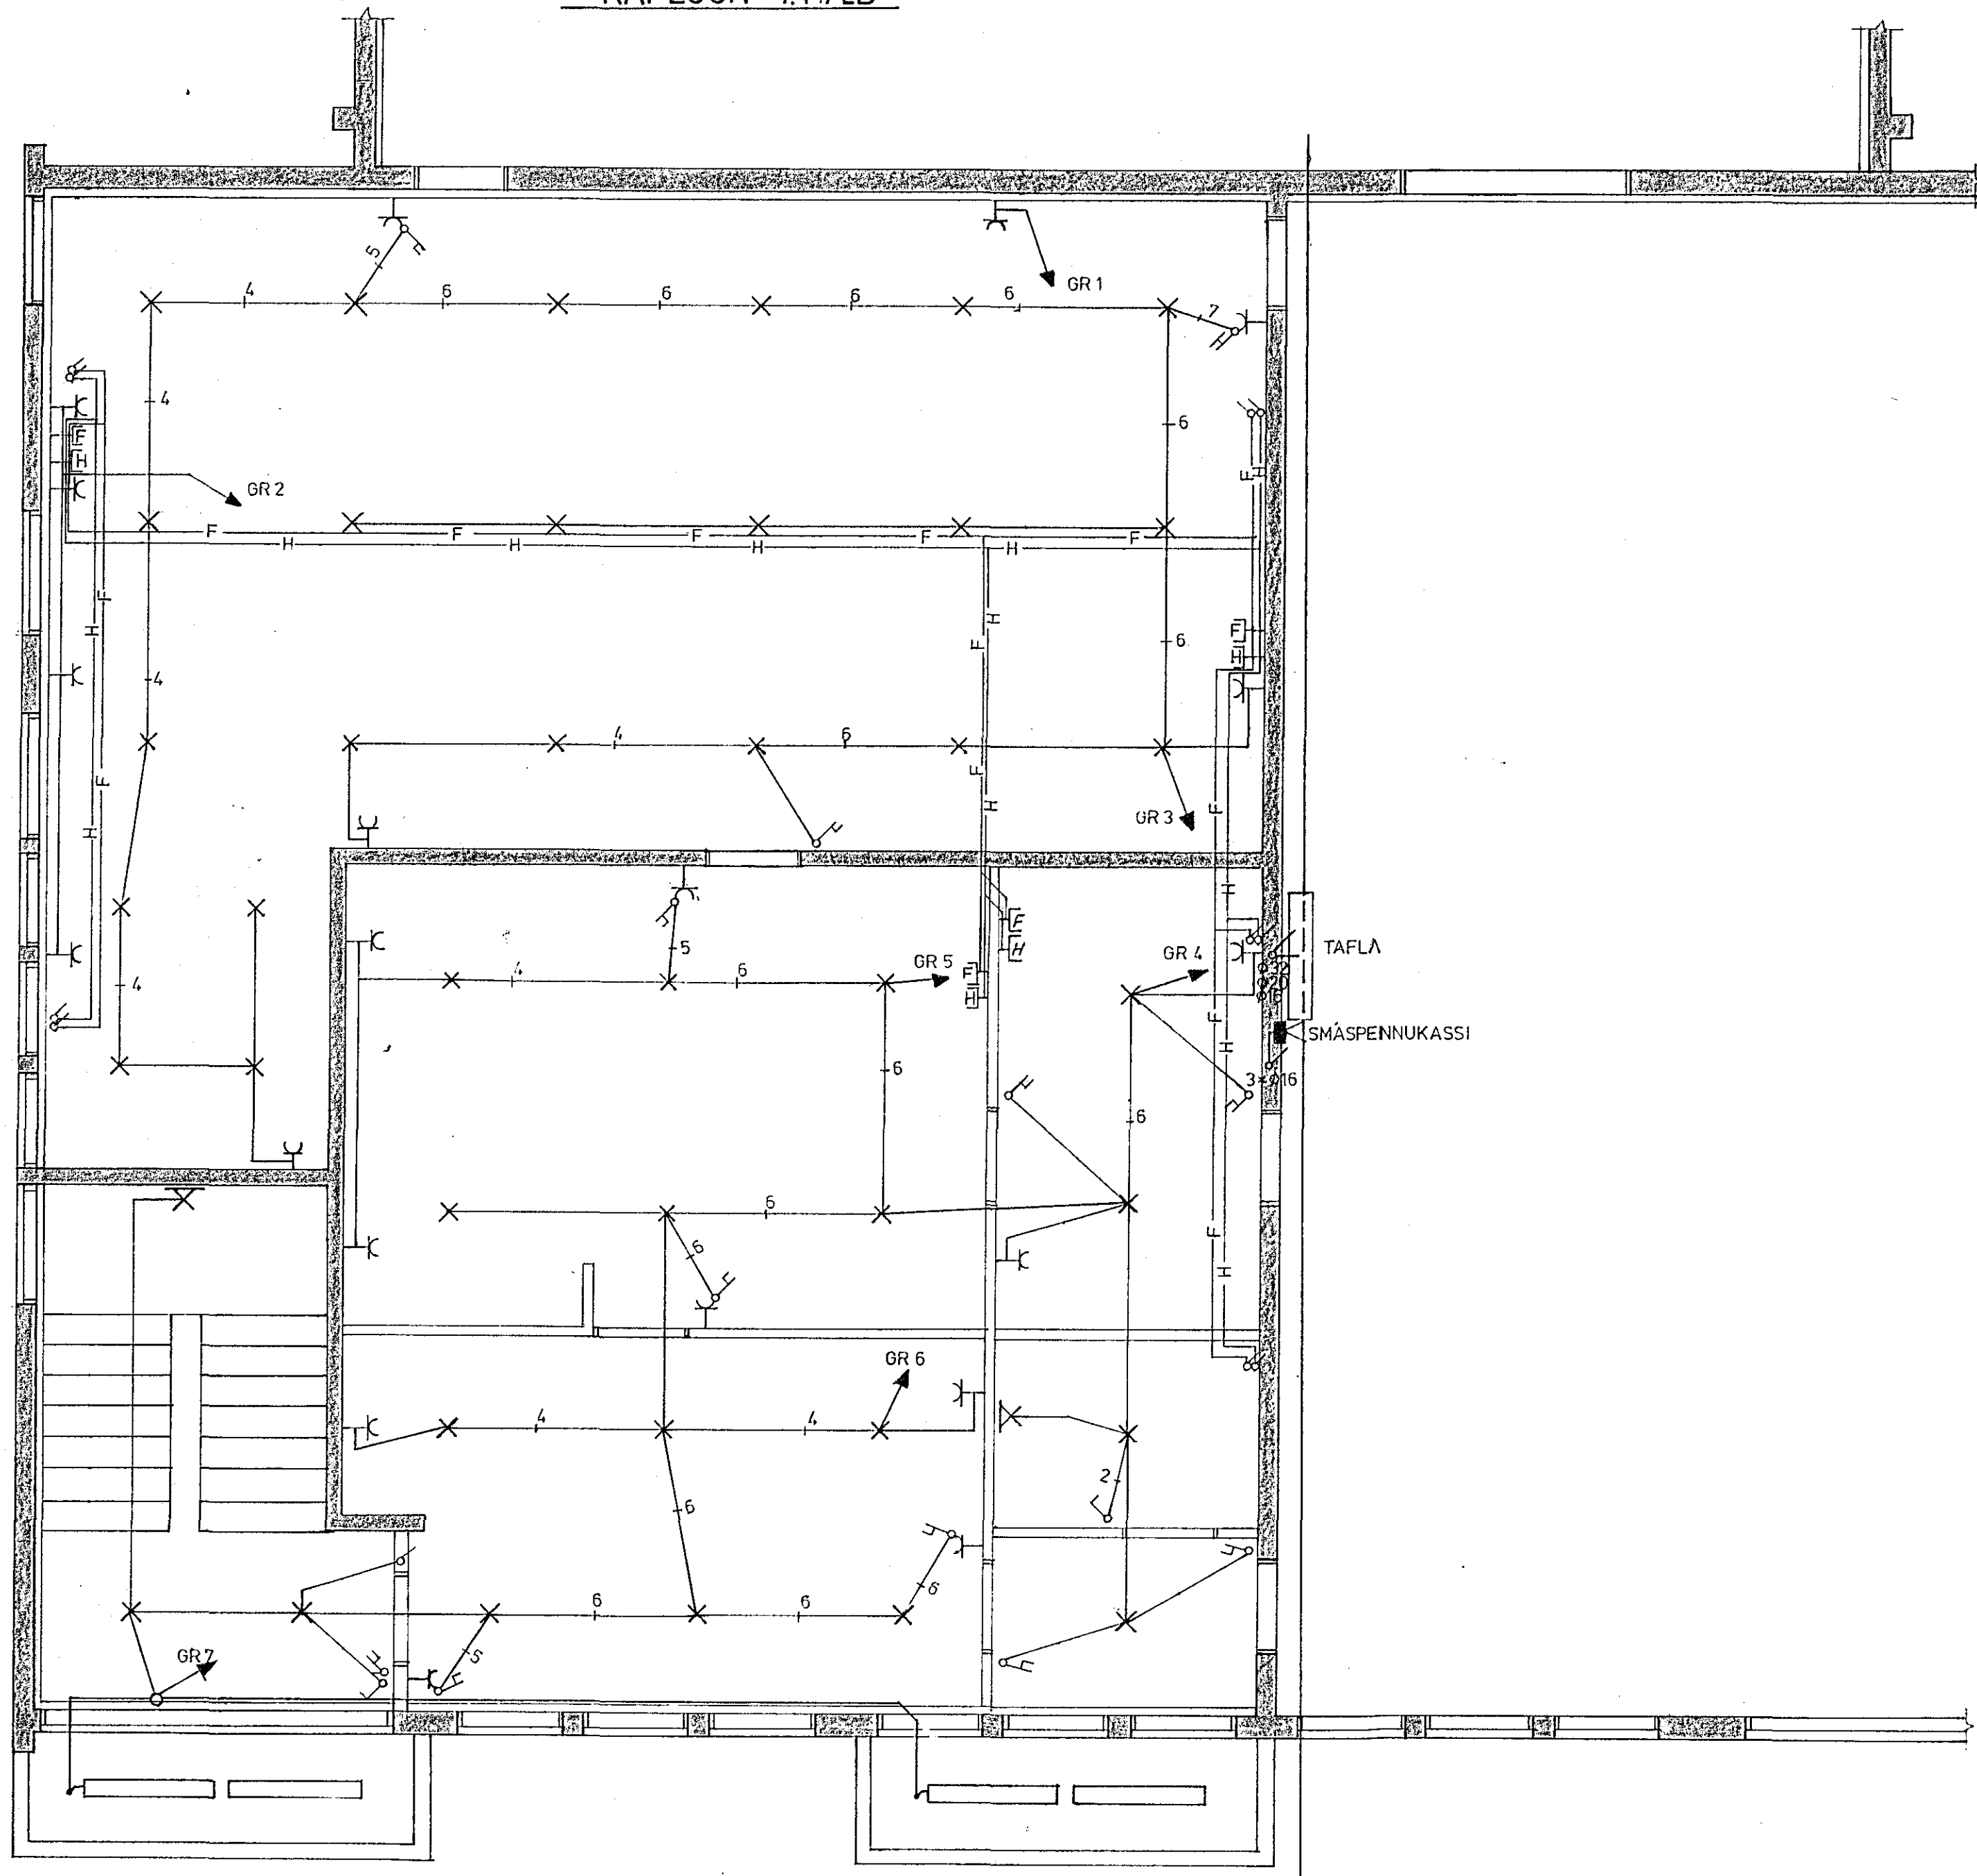

DRANGAHRÁUN 1 HAFNARFIRÐI	VERK	BL.NR. 25.
RAFLÖGN 1.HÆÐ	M.K.V. 1:50	HAFNARF ÁGUST '83 HANNAD S.P. TEKN. S.P.
	SIGURJÓN PÁLSSON TÆKNIFR F.T.F.I. HÁAHVAMMI 4 HAFNARF. S.52507	