


RAFMAGN:  $\phi$  50 mm  
SÍMI:  $\phi$  40 mm

# RAFLÖGN SALUR

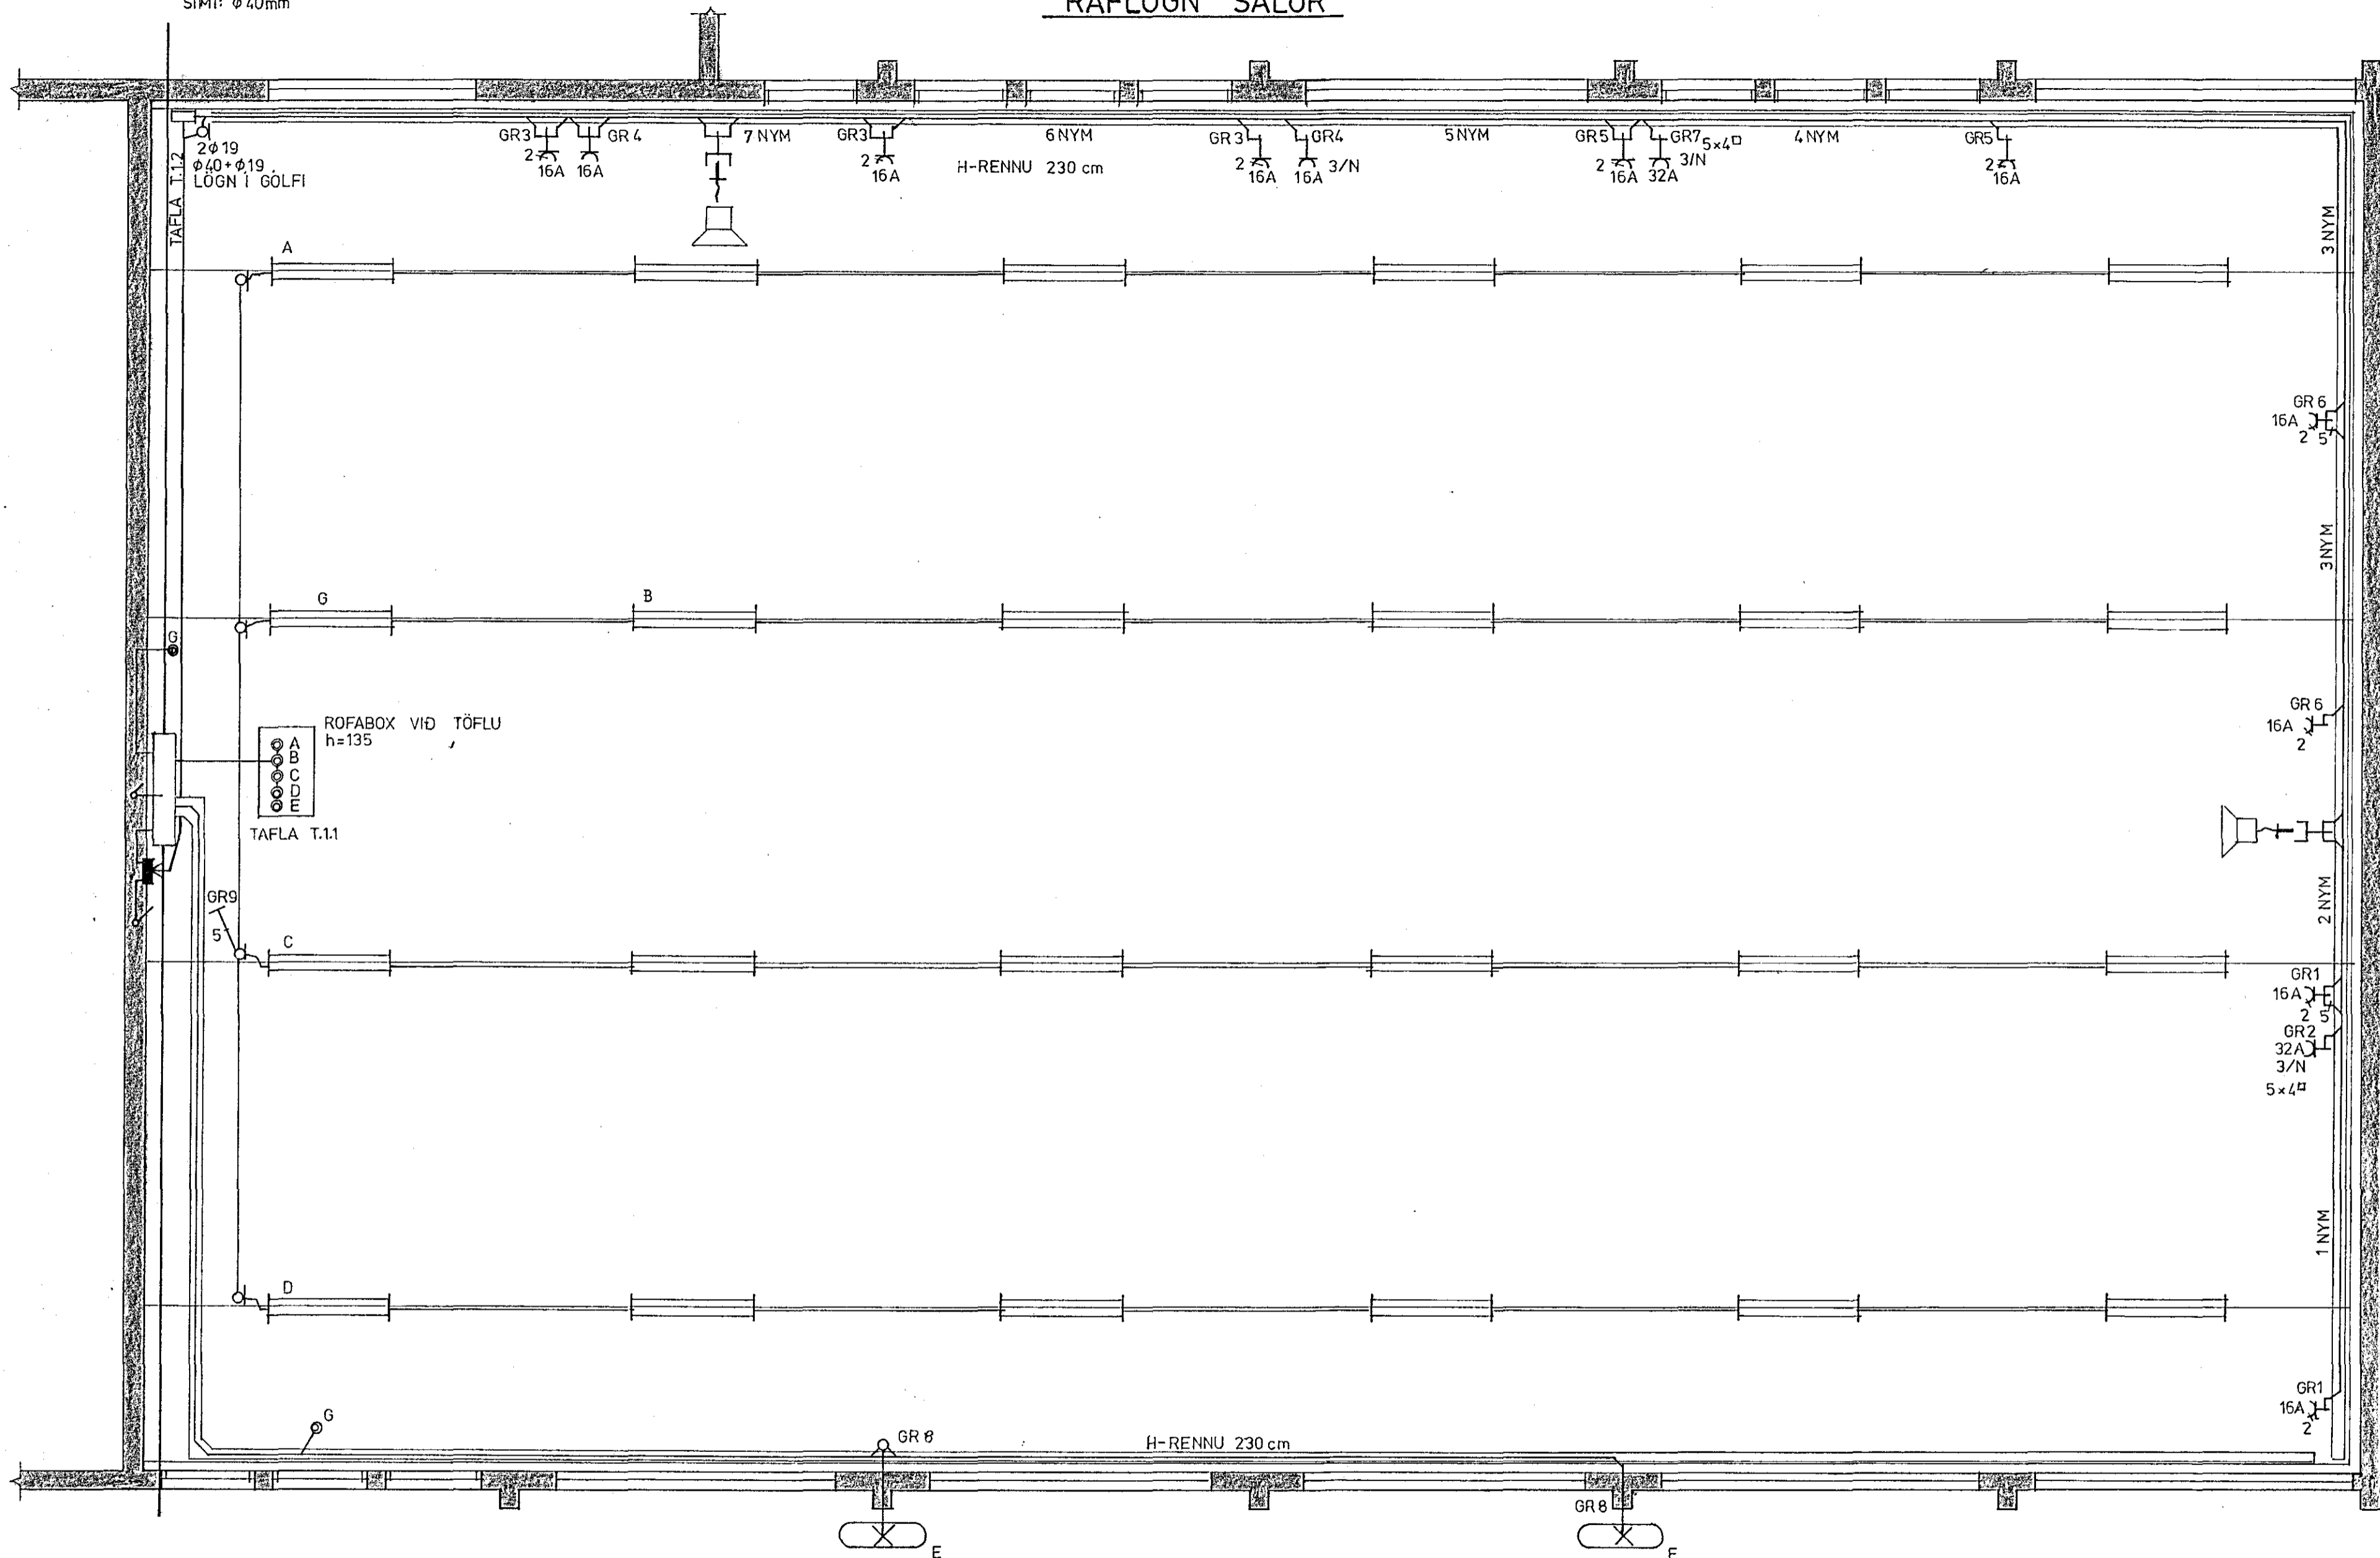

DRANGAHRÁUN 1b HAFNARFIRÐI	VERK	BL NR
		45
RAFLÖGN SALUR	HAFNARFIRÐI OKT 83	
	MKV. 1:50	HANNAÐ S.P. TEIKN S.P.
SIGURJÓN PÁLSSON TÆKNIFR F.T.F.I. HÁAHVAMMI 4 HAFNARF. S. 52507		