


AD VATNSINNTÖKUM 1x16²
 OG SÖKKULIARNUM
 AD BAÐHERB. 1x6²




IN 380 VOLT
 HEIMTAUG Ø 40

63 A

63 A
 ≤ 30 m A

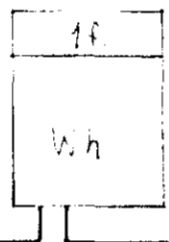

T1 113

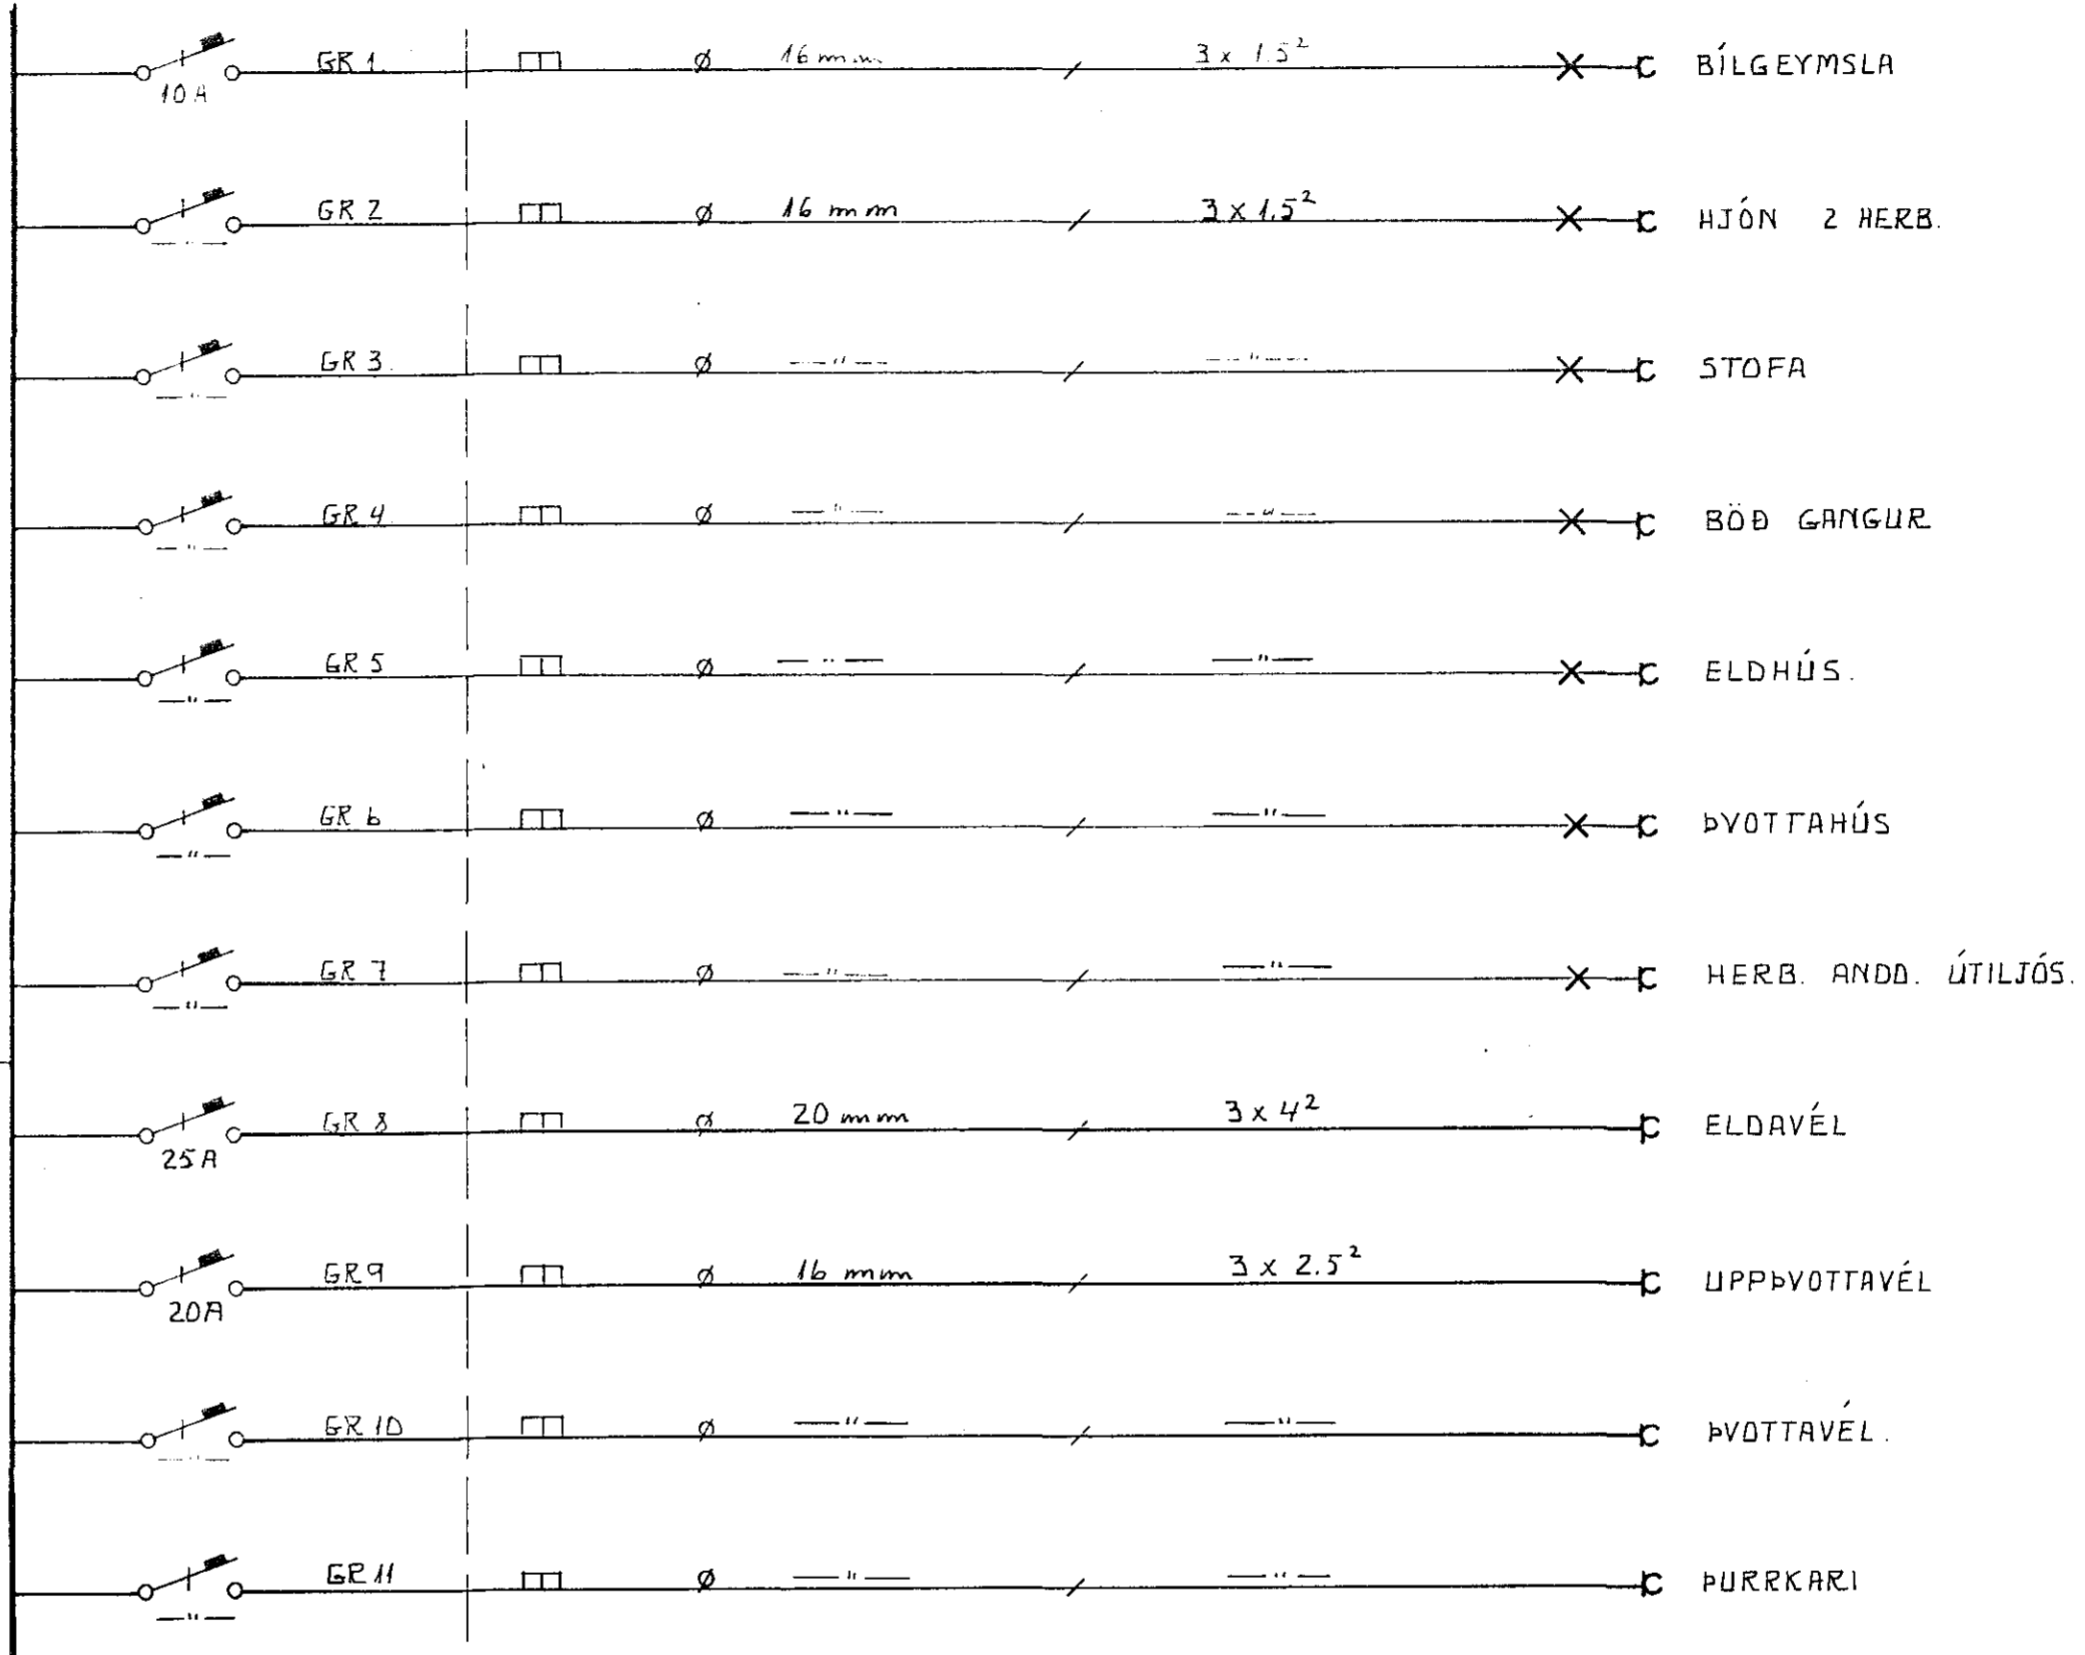

LJÓSTÆKNI

Laugavegur 63
 Reykjavík 101
 Míki 101
 Sími 570 1111

ÁLFABERG 6, HAFNARFIRÐI.

RAFLÖGN.
 EINKLÍNAMYND T1

759
 LT 1129

2. v. 2.
 23. 11. 2013