


teikning 1.6. 1984
 f.h. RAFVEITU HAFNARFIJARÐAR
 Albert Þurinnsson

Húsvéita nr. 3012 Teikning nr. 2283
 Samþykkt þ. 5-6 1984
 f.h. RAFVEITU HAFNARFIJARÐAR
 Jóns Eiríksdóttir
 Eftirlitsmaður rullagna

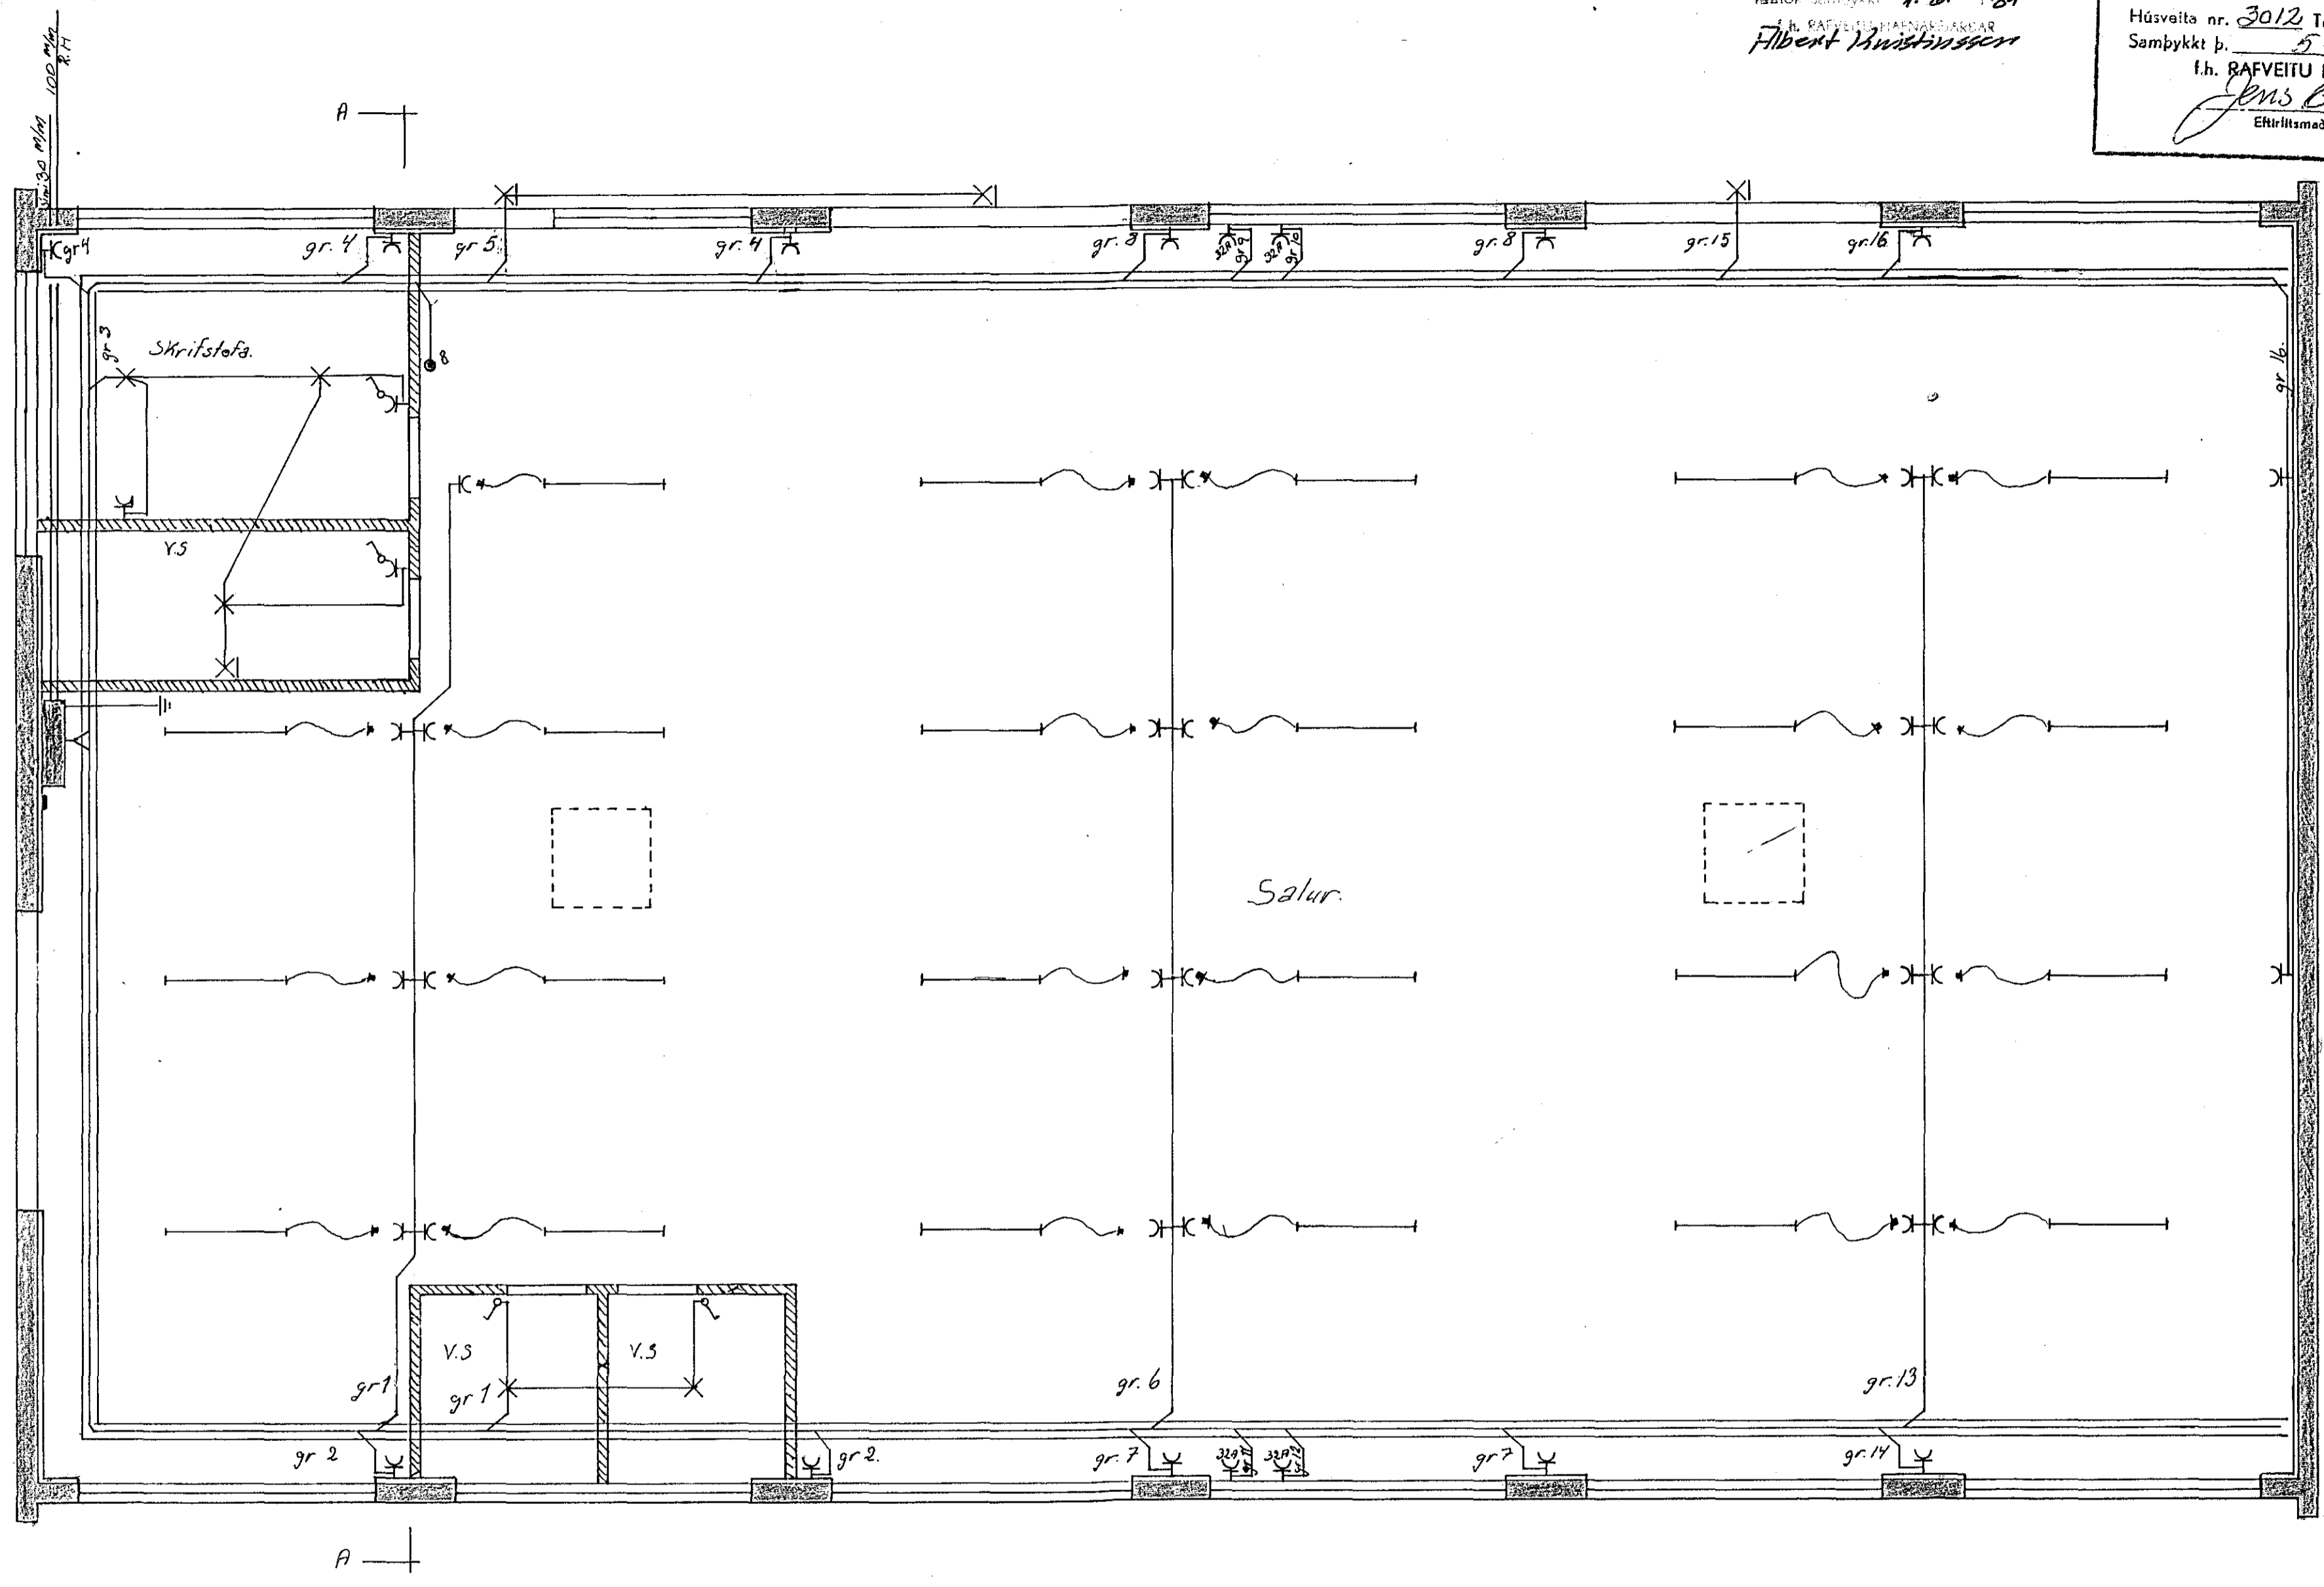

2283

FLATAHRAUN 31. HAENARFIJRI	Mkv. 1:50
TEIKNAD Pjetur Sveinsson	Dags. 1/6 84
Samp. Simi	
Guðmundur P. Björnsson	53363