
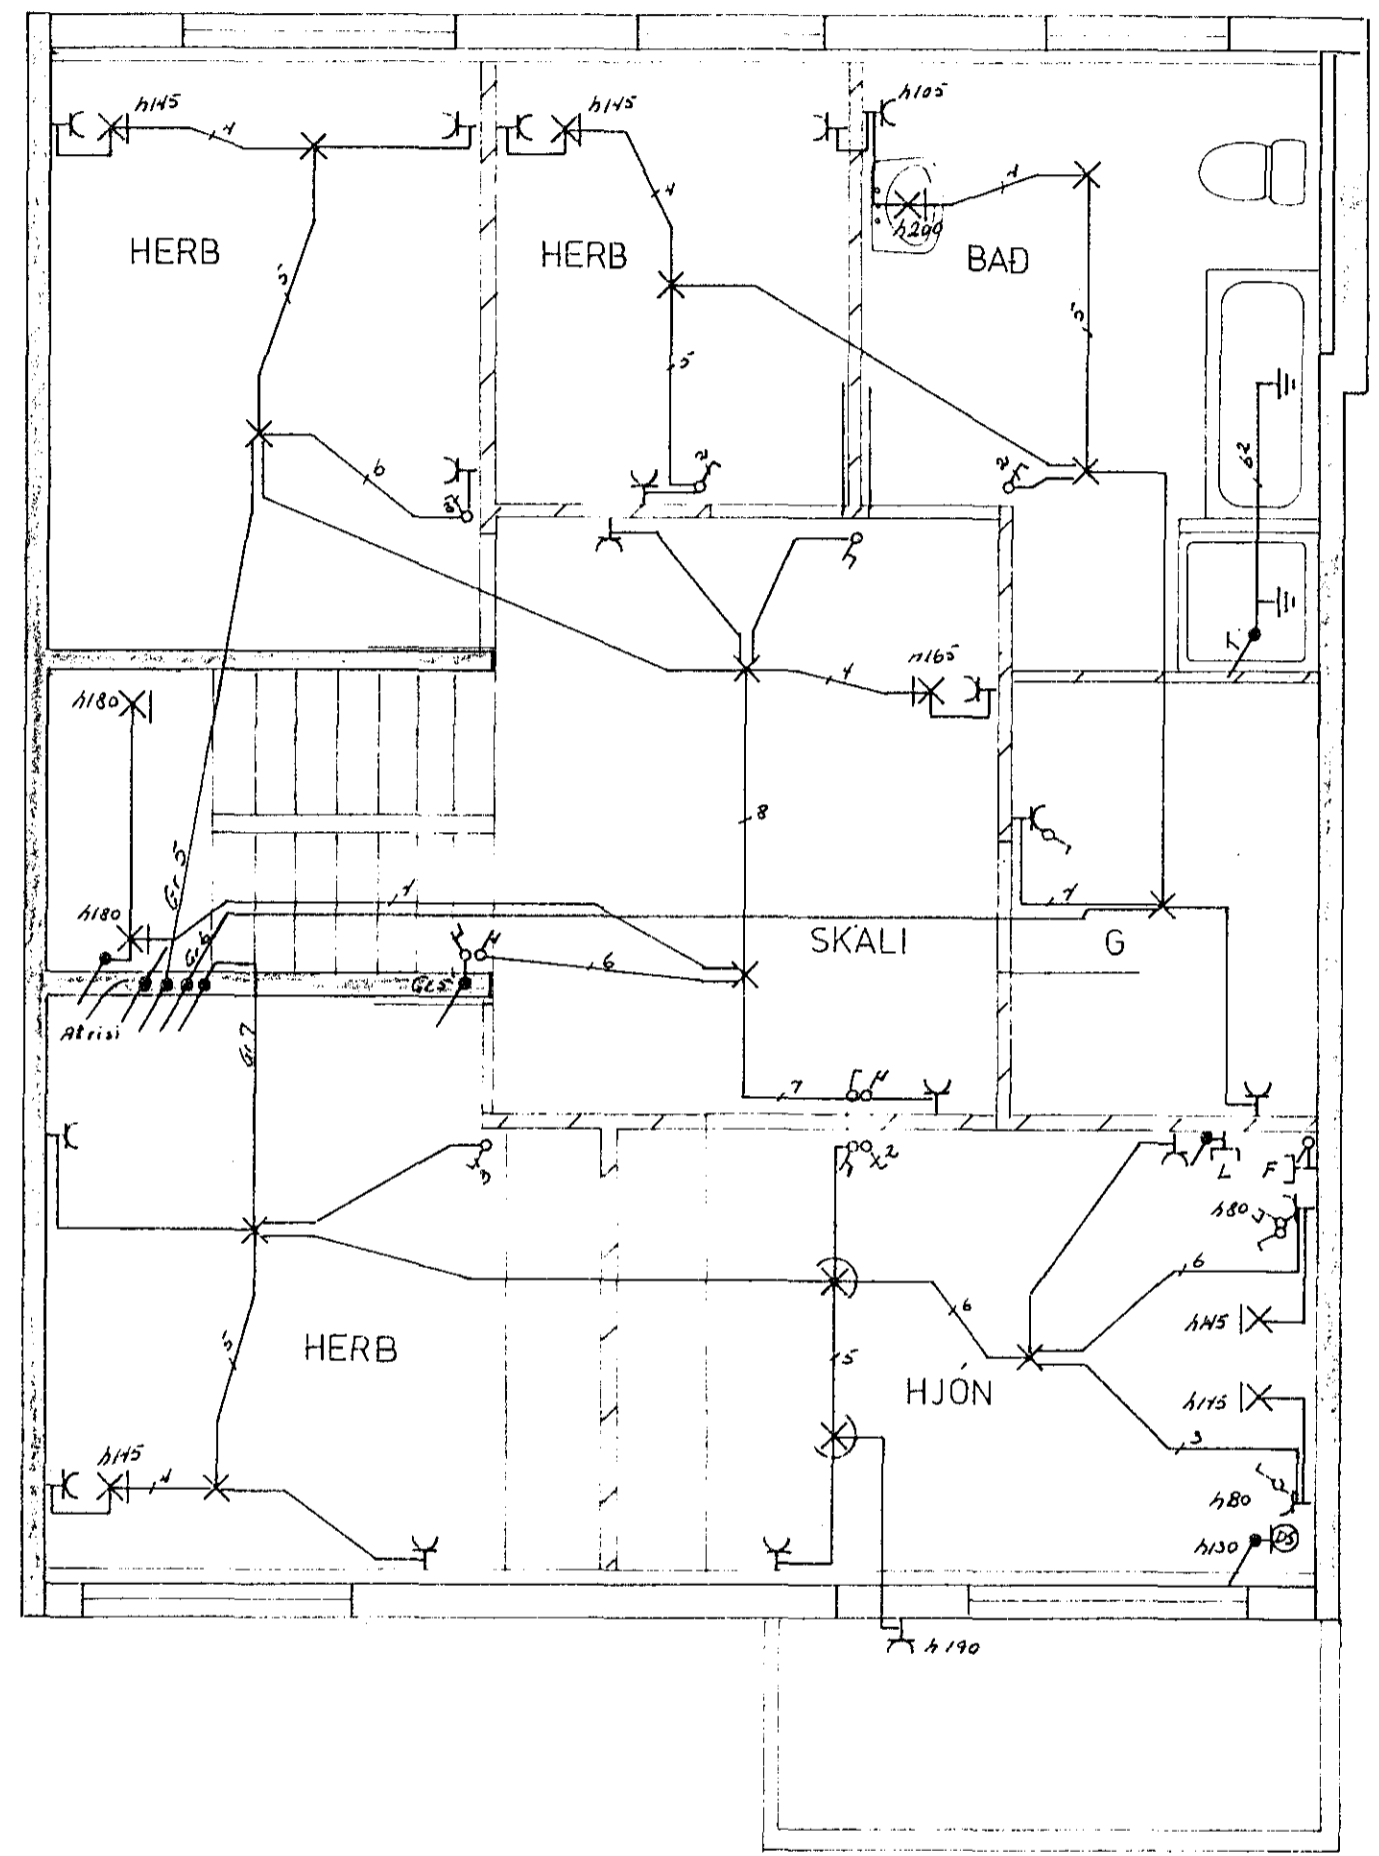


Húsvæita nr. 1976 Teikning nr. 2247  
 Samþykkt þ. 9.5. 1984  
 f.h. RAÞVEITU HAÐNARJARDAR  
 Gunnar L. Halldórsson  
 Eftirlitamaður rafhlagna

ÁRSTÍÐARTEIKNING 9.4.84  
 G. RAÞVEITU HAÐNARJARDAR  
 Höfðin Halldórsson

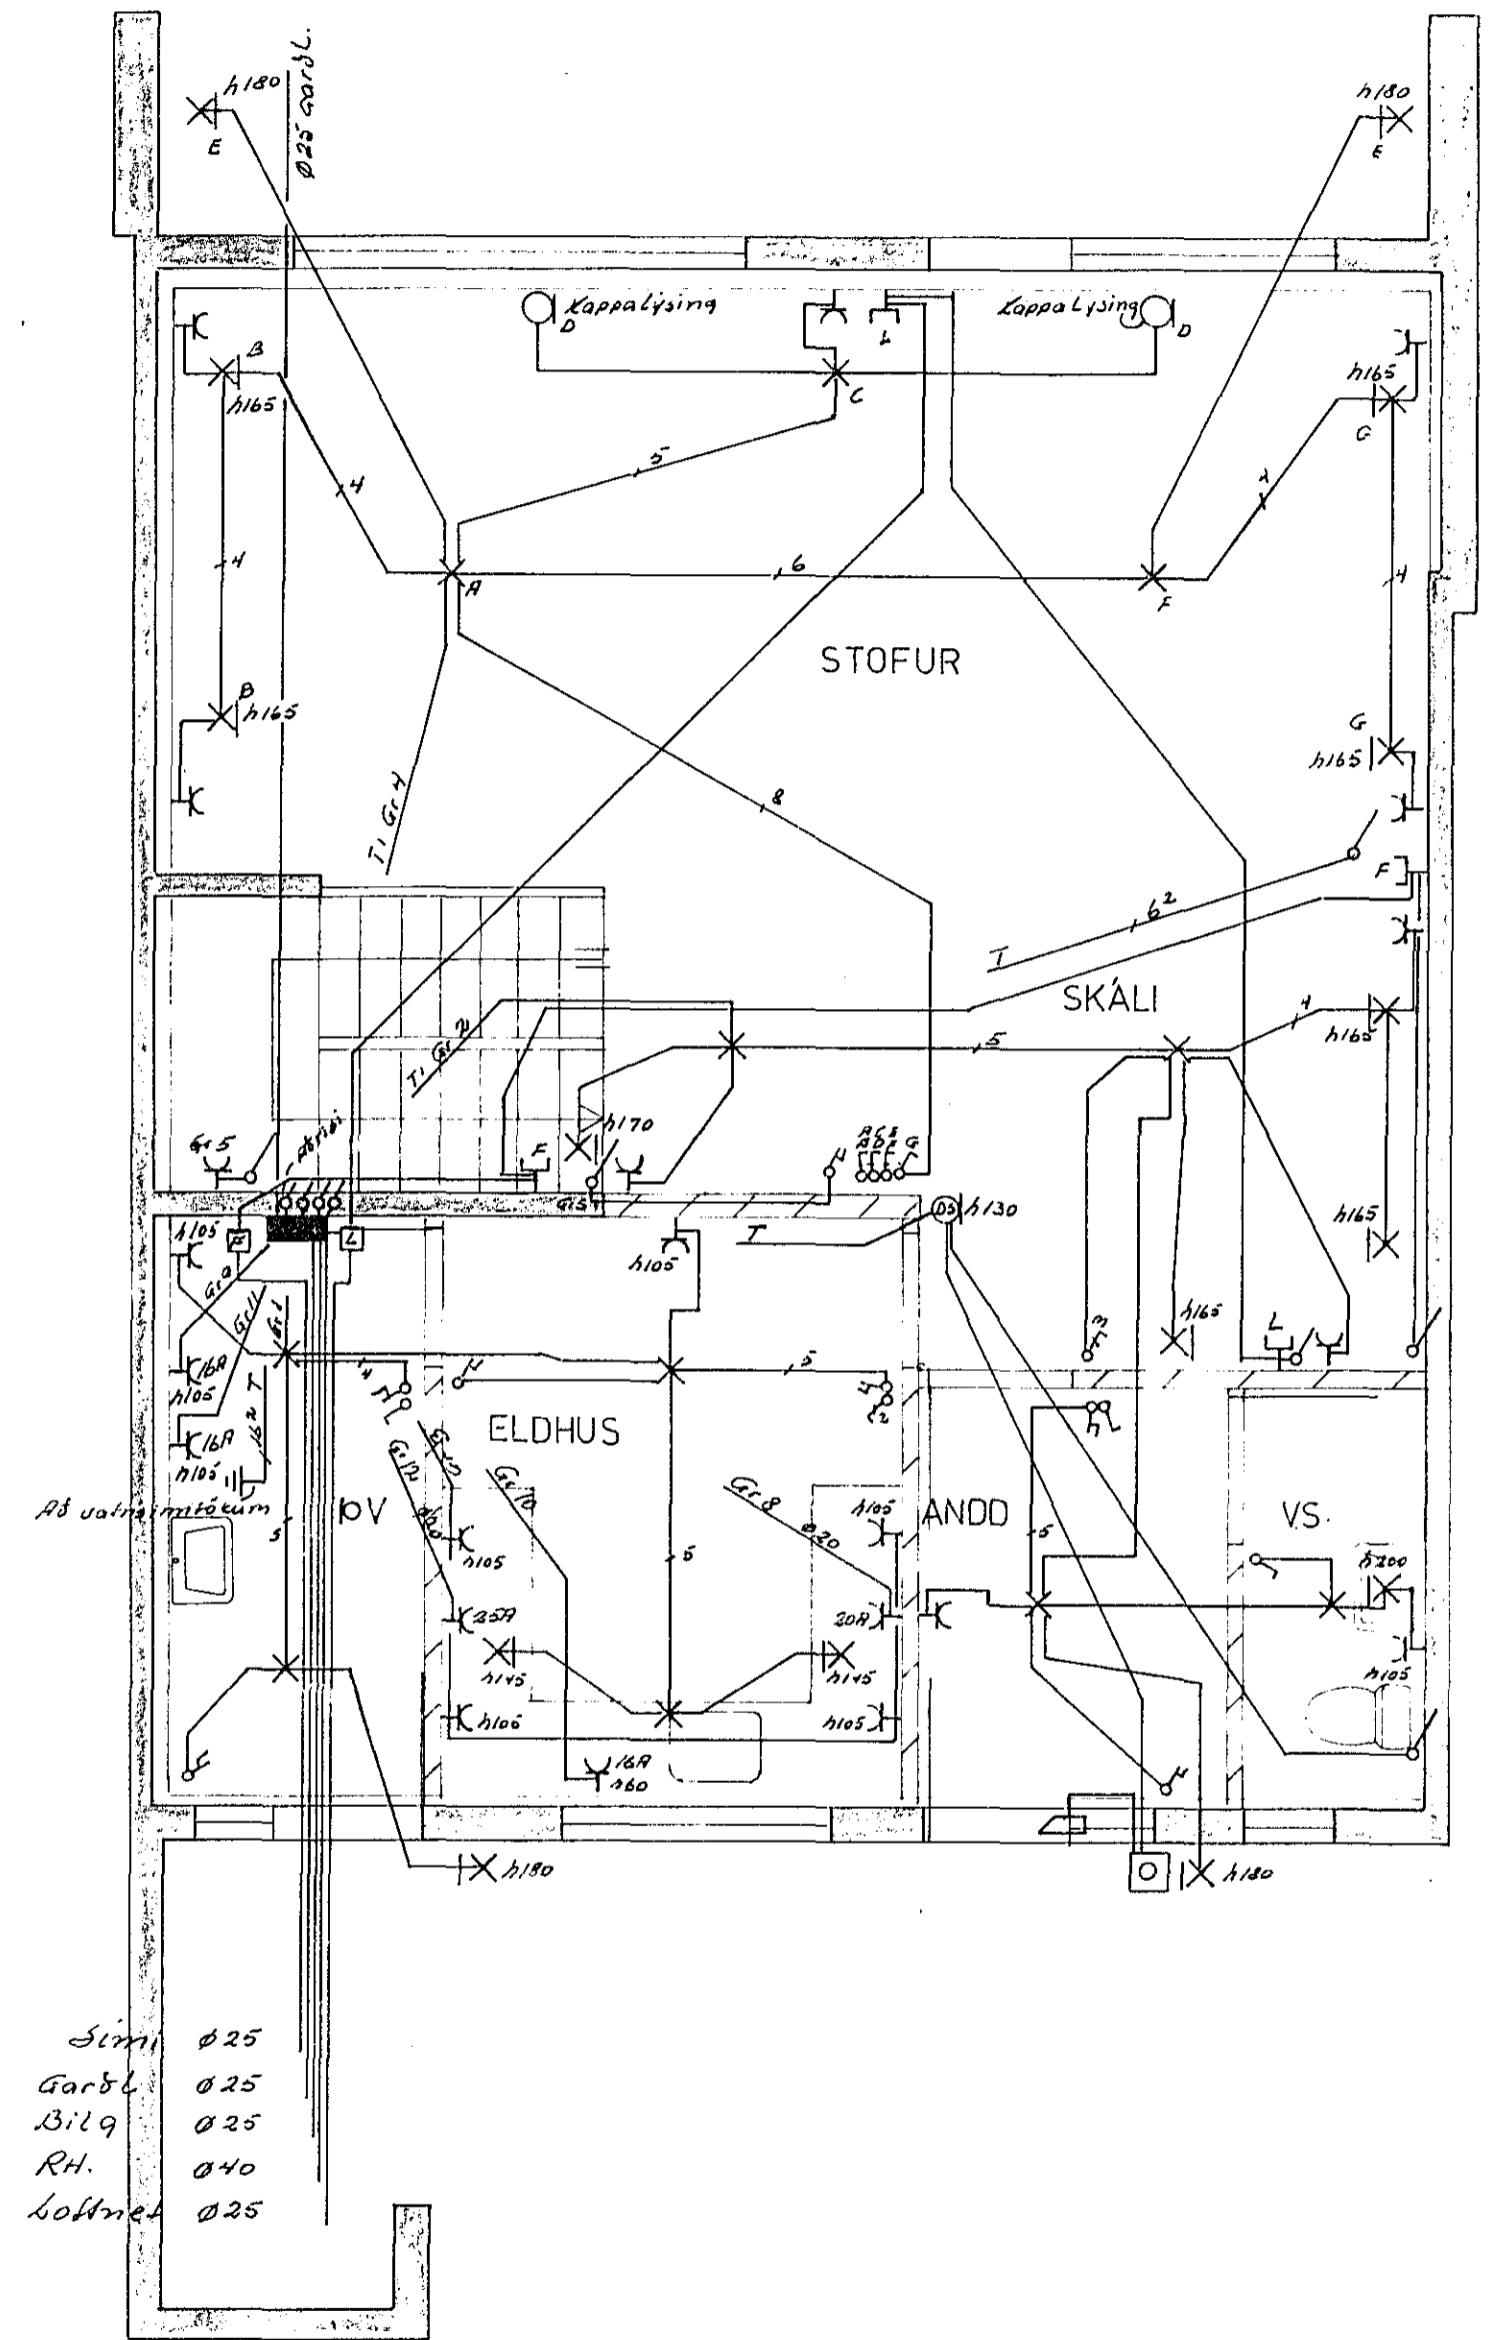

1	BREYTING A SKIPULAGI		
NR.	BREYTING	DAGS	BR.
<b>STÉKKJARHVAMMUR 52</b>			
RAFLÖGN		HANNAD	76
		TEIKNAD	76
		DAGS	05 84
		BLAD	1 AF 2
		KVARDI	1 50
		VERK NR.	070

2247