


8 7 6 5 4 3 2 1

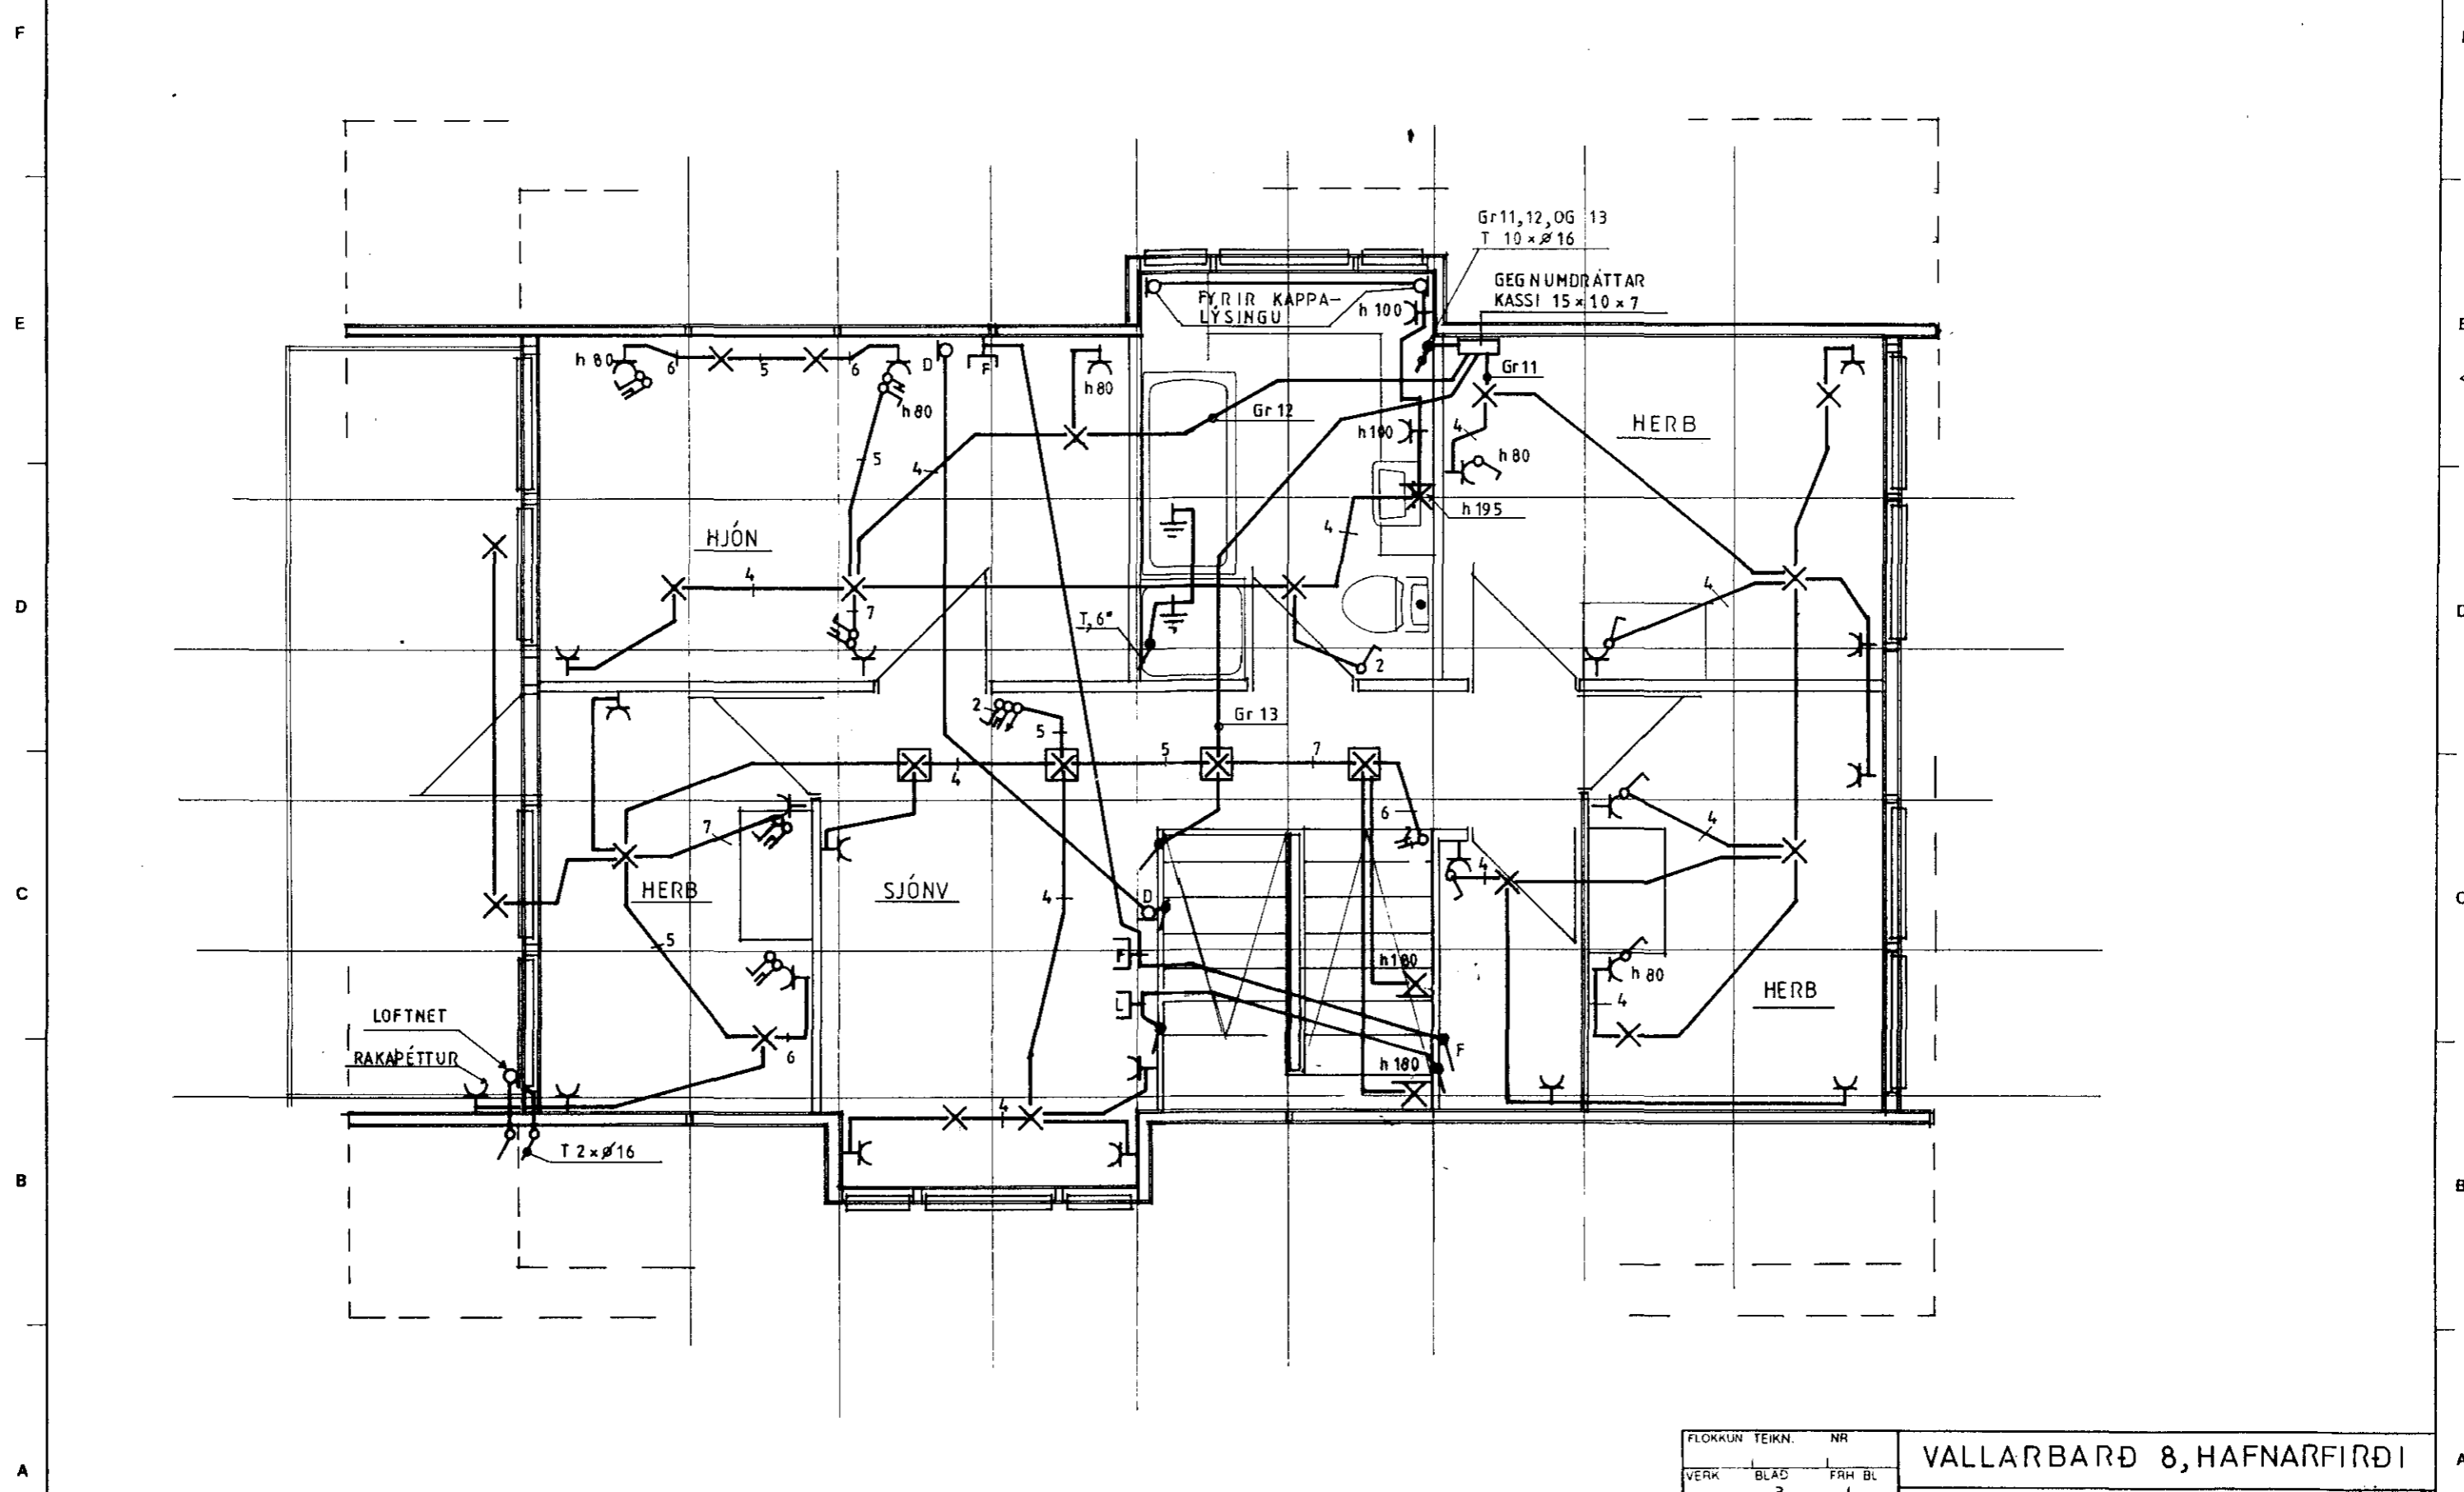

FLOKKUN	TEIKN.	NR
VERK	BLAD	FRH BL
	3	4
KVARDI		
150		
HANNAÐ	TEIKNAD	YFIRF
JA	GJ	JA
AKUREYRI	OKT. '83	

VALLARBAÐ 8, HAFNARFIRÐI

RAFLÖGN RISHAÐAR

RAFTAKN h.f. GLERARGÖTU 34
800 AKUREYRI
S 96/24'66