


AD VATNSINNTÖKUM OG
SÖKKULJARNUM.

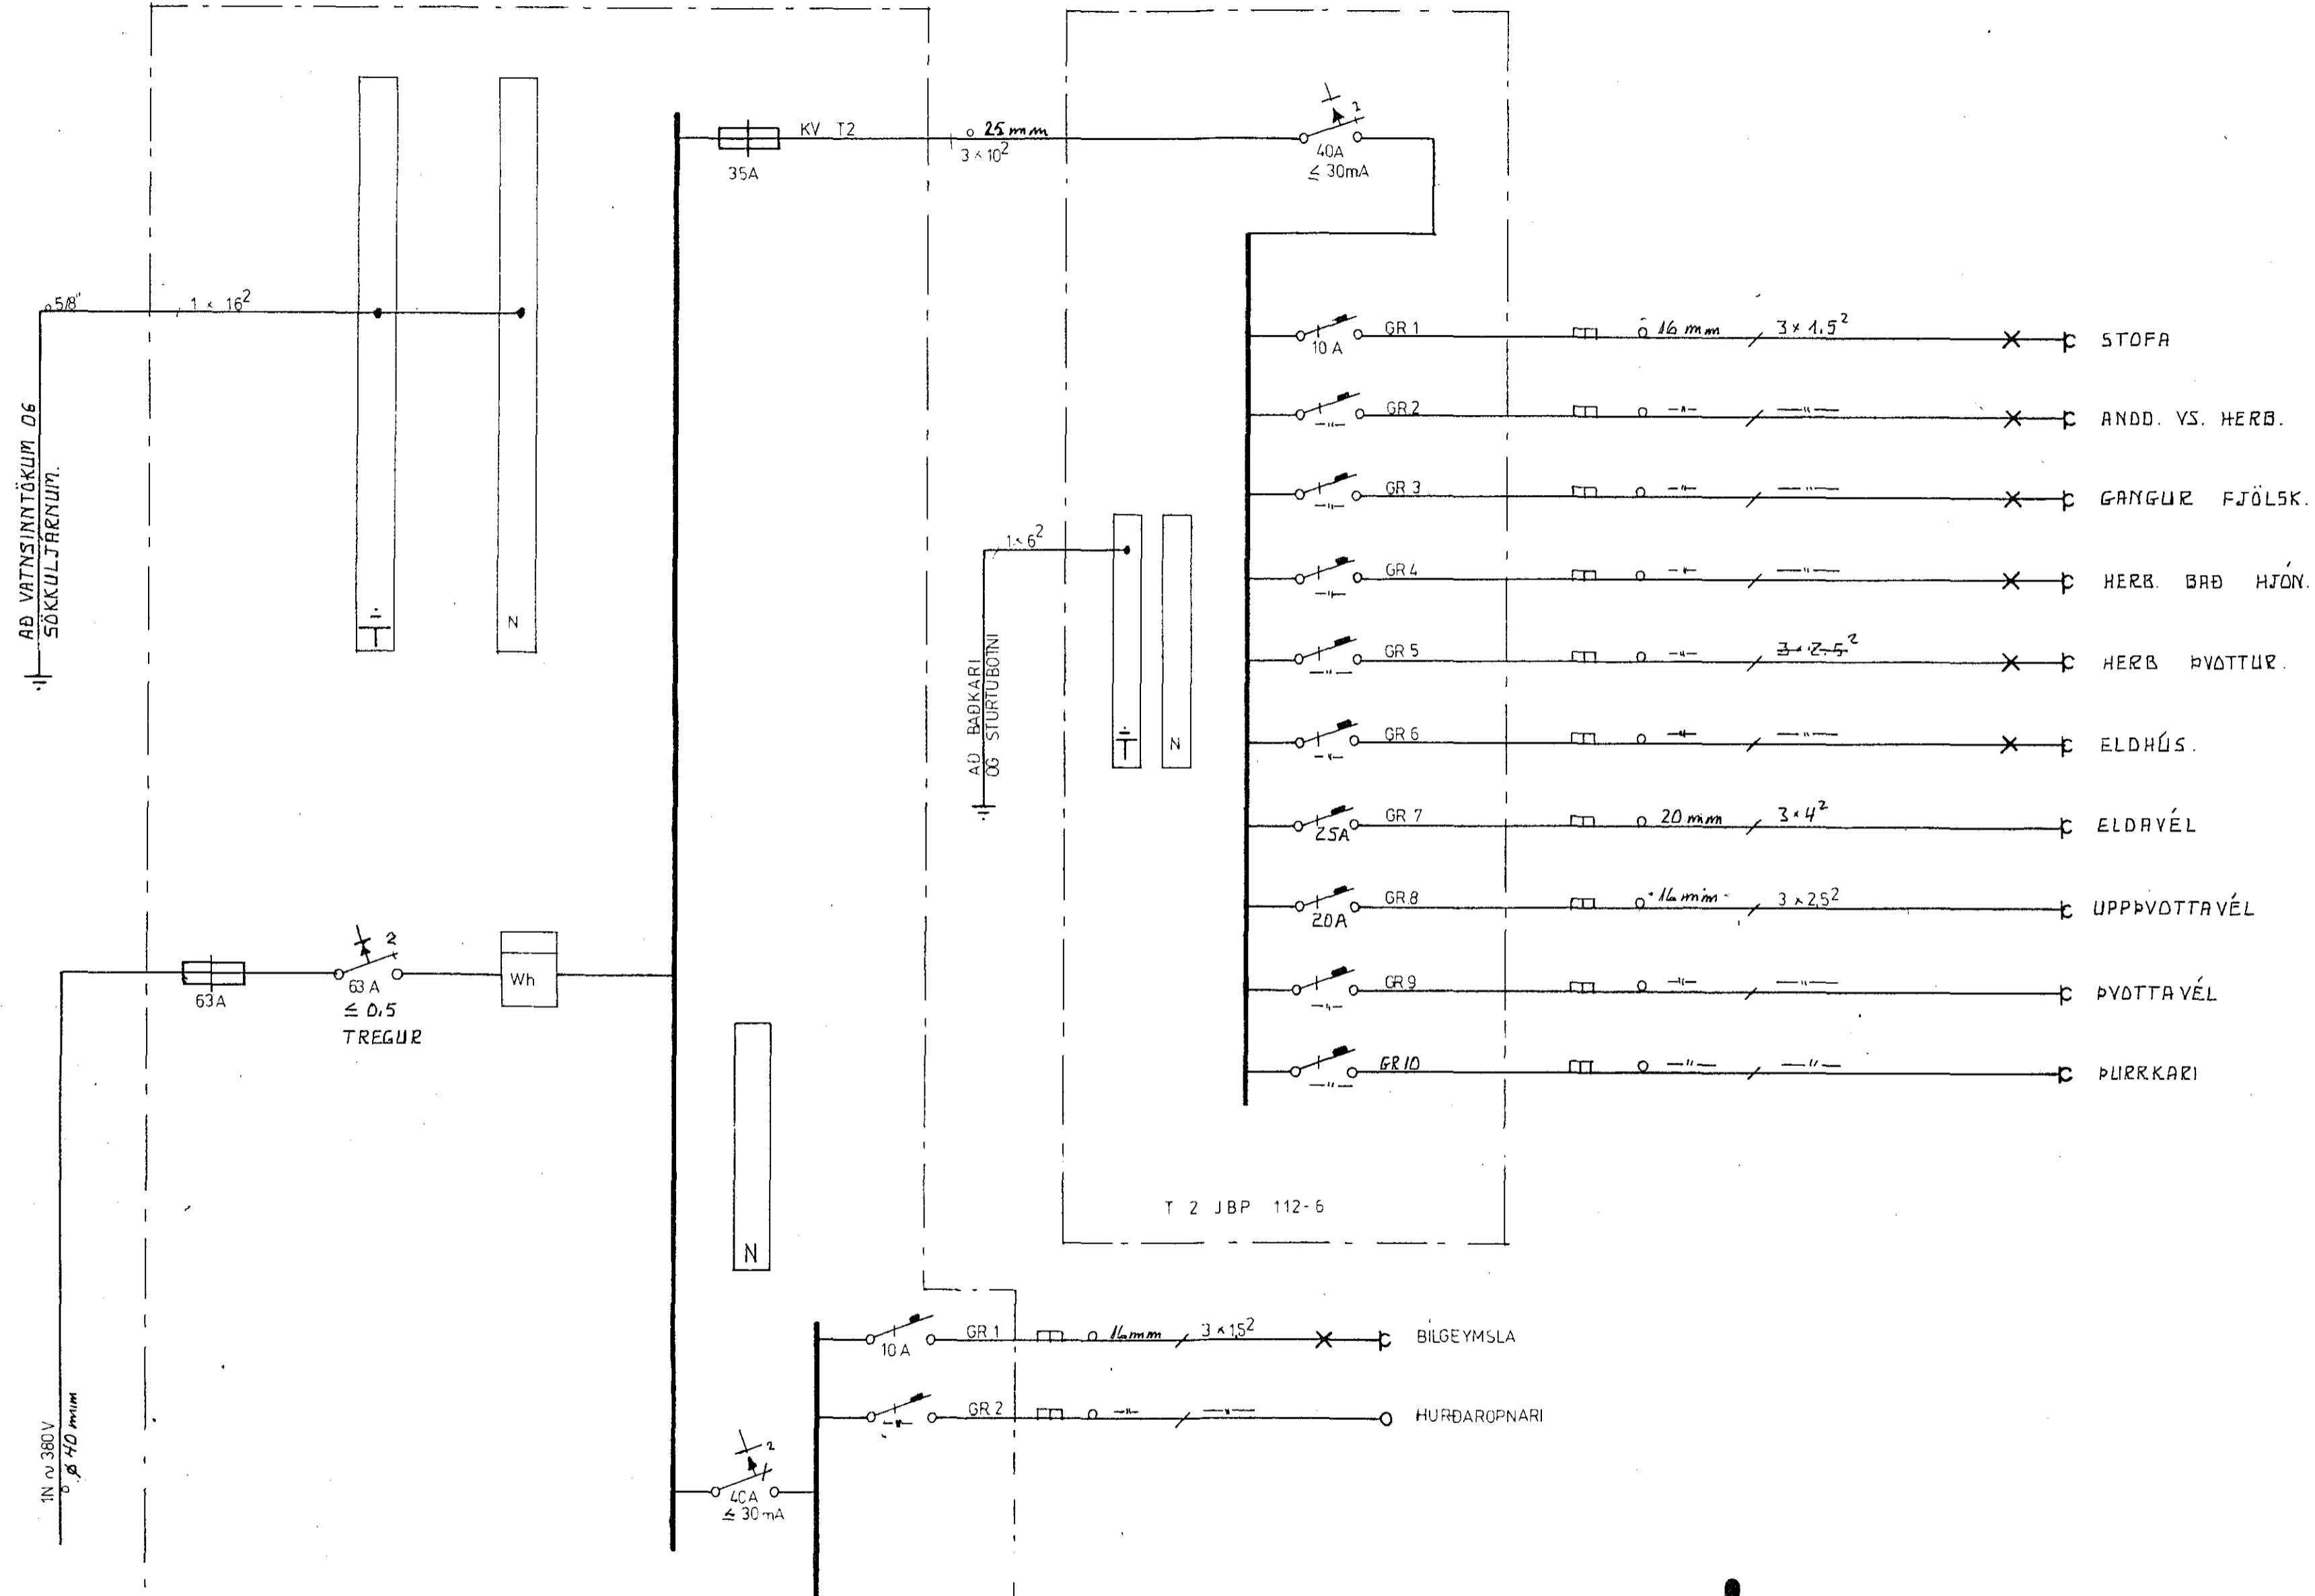

1N ~ 380V
Ø 40 mm

TAFLA 1 JBP 113

LJÓSTÆKNI Teiknistofa Skúlagötu 63 Reykjavík, sími 14041 Magnús Siguroddsson tæknifræðingur ftfi	ÁLFABERG 18. HAFNARFIRÐI. RAFLÖGN EINLÍNUNYND T1ogT2	VERK NR. 741
	LT 1123 BLAD 2 AF 2 <i>Msig.</i>	