


Grunnmynd hæðar 1:50.

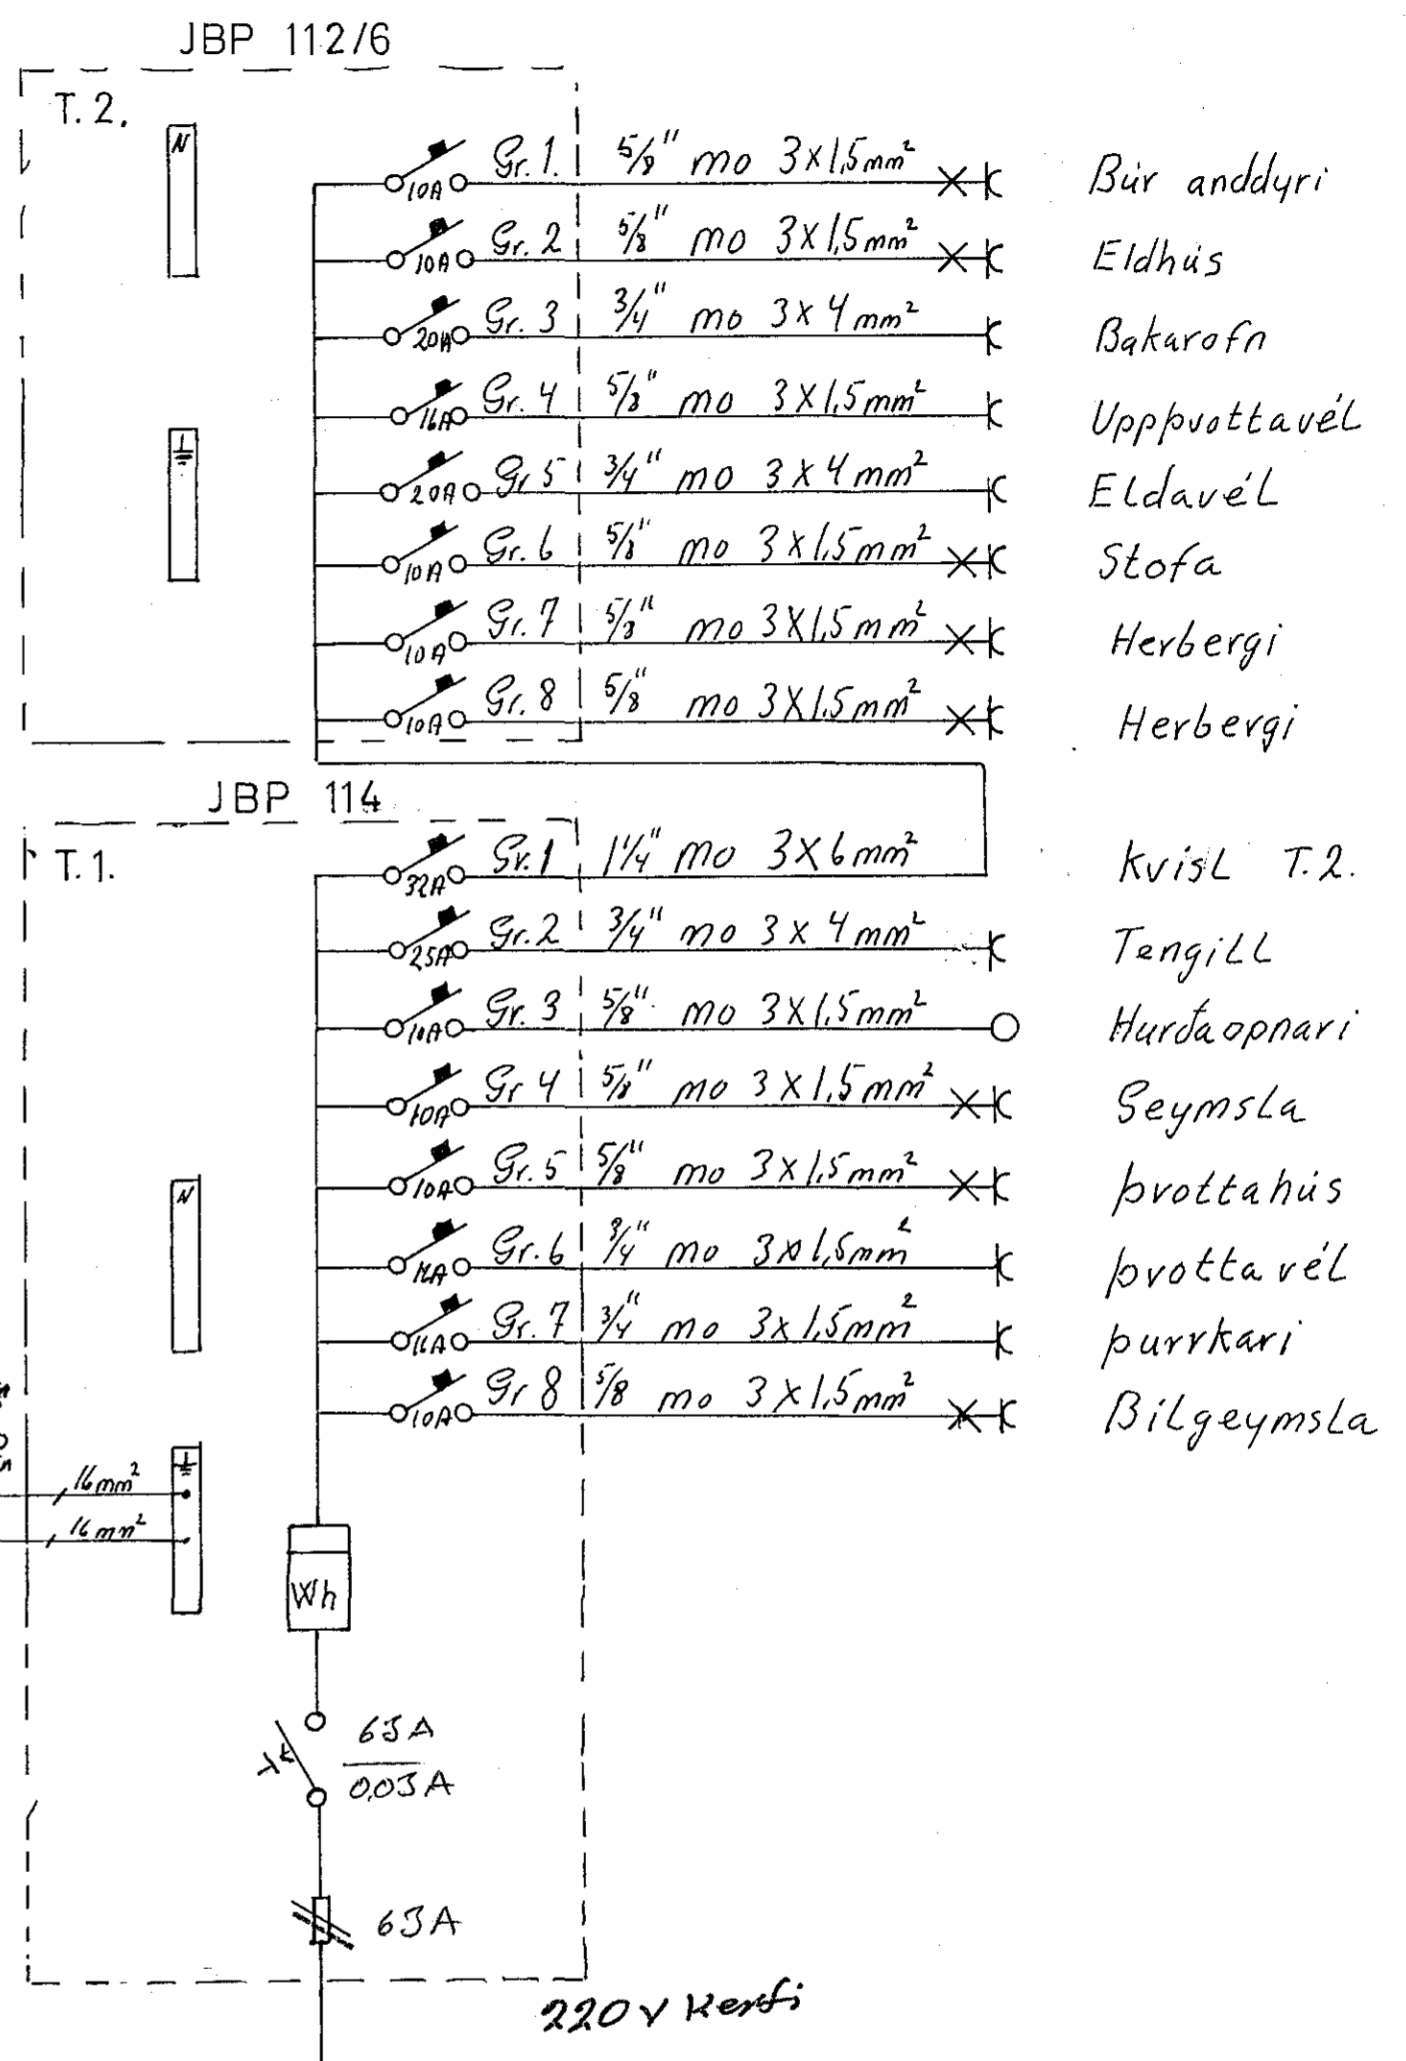

Breytingar	Haraldur Gunnarsson s 43757	
Nr. Dagsár. Mafn	HELLUBRAUT 3.	
	H. P. G. T. 812	
	M: 1:50	
	Nr. 8312	
	Blad 2 af 2	
	Dags Des. '83	