



AFSTÖÐUMYND

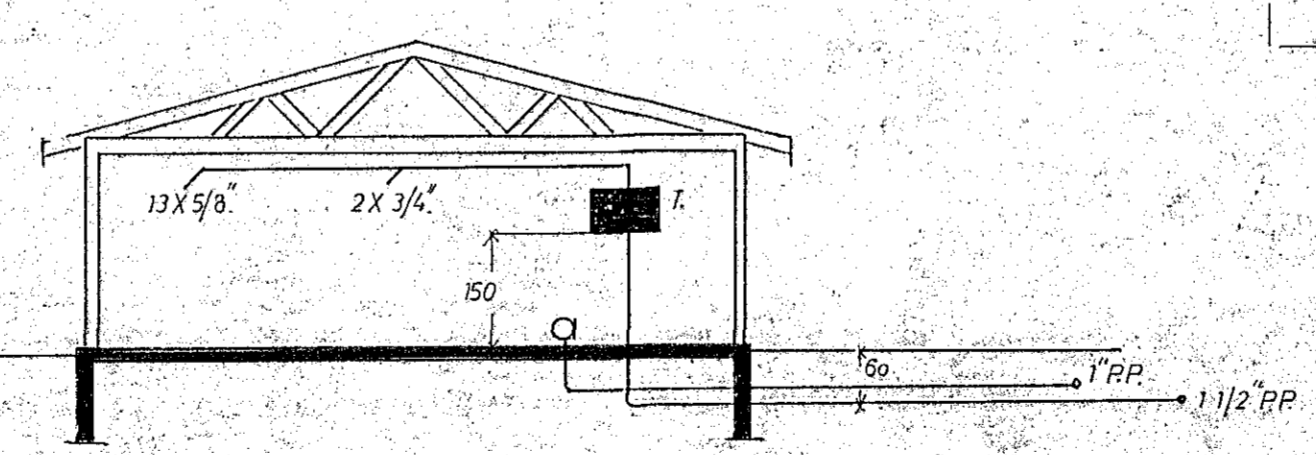

SNÍÐ 1:100

TÖFLUMYND

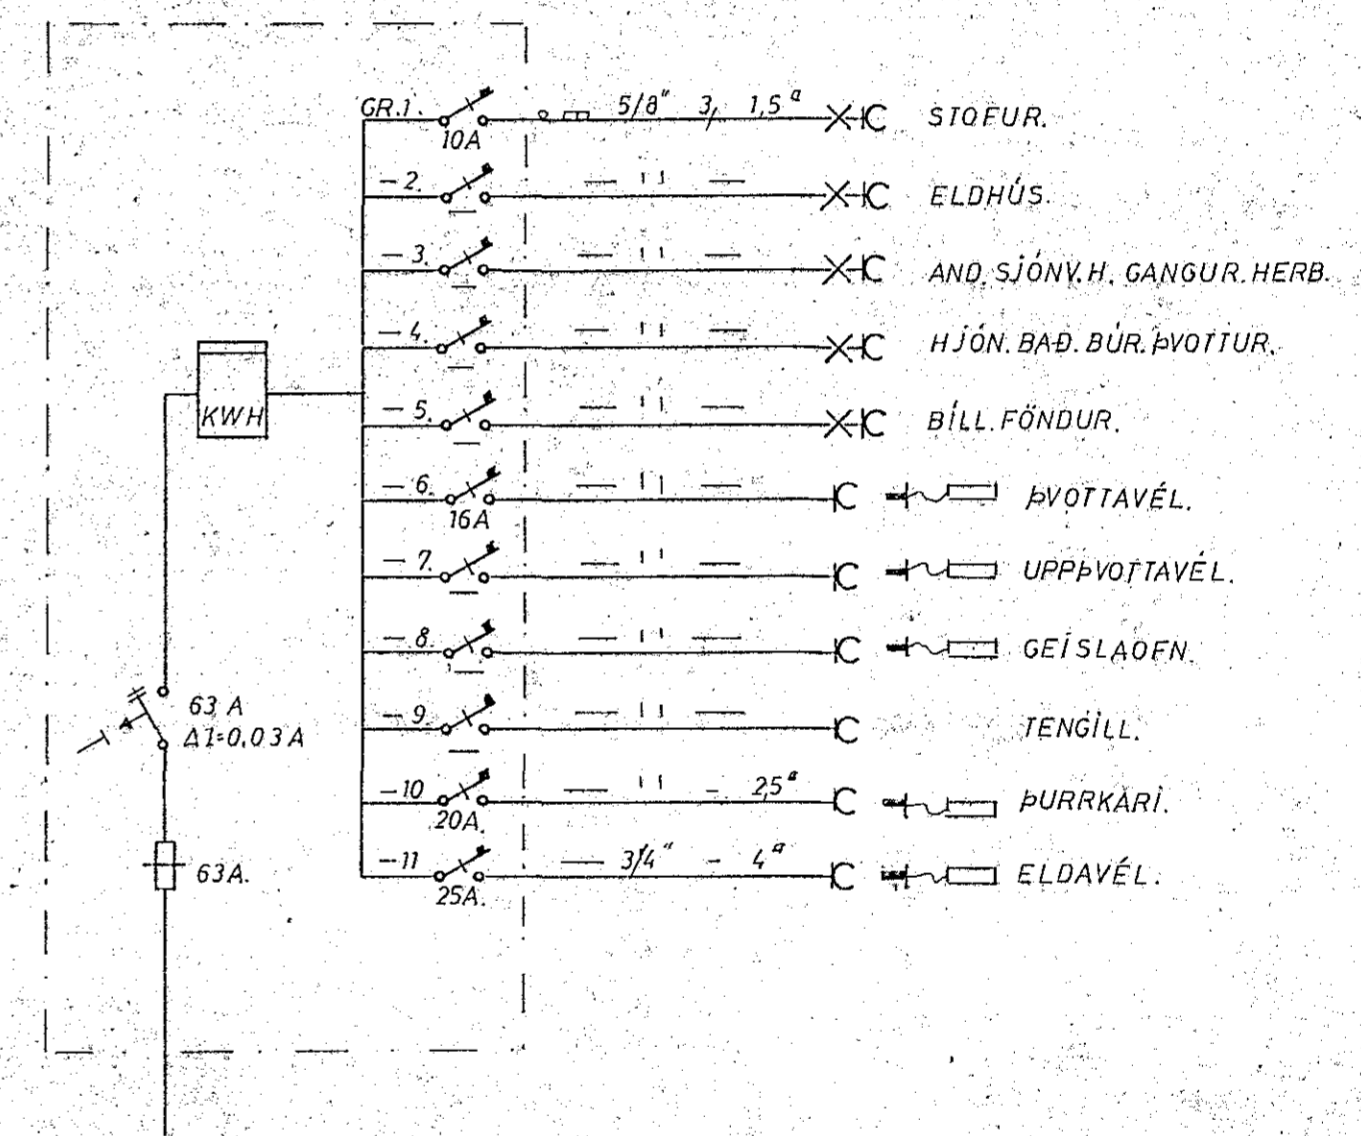

- GR.1 10A 5/8" 3, 1.5" X C STOFUR.
- 2 X C ELDHÚS.
- 3 X C AND. SJÓN.V.H. GANGUR. HERB.
- 4 X C HJÓN. BAÐ. BÚR. ÞVOTTUR.
- 5 X C BÍLL. FÖNDUR.
- 6 16A C ÞVOTTAVÉL.
- 7 C UPPÞVOTTAVÉL.
- 8 C GEÍSLAOFN.
- 9 C TENGILL.
- 10 20A C 25" ÞURRKARI.
- 11 25A C 3/4" - 4" ELDAVÉL.

Rátt hönnuð S. Ó. Silfsem	Bl. 2.
HNOTUBERG. 19.	Kv. 1:100 1:500
RAFLÖGN.	Tekni þt. 50 Samþ. S. Ó. S. Dag. 4. 83.
Drömm af. hvern sním. 27. 1000	Gert S. Ó.