


Húsvæita nr. 2917 Teikning nr. 2187
 Samþykkt þ. 30-9 1983
 f.h. RAÞVEITU HAFNARFJARDAR
Jens Ólafsson
 Lífritsmaður rattagna

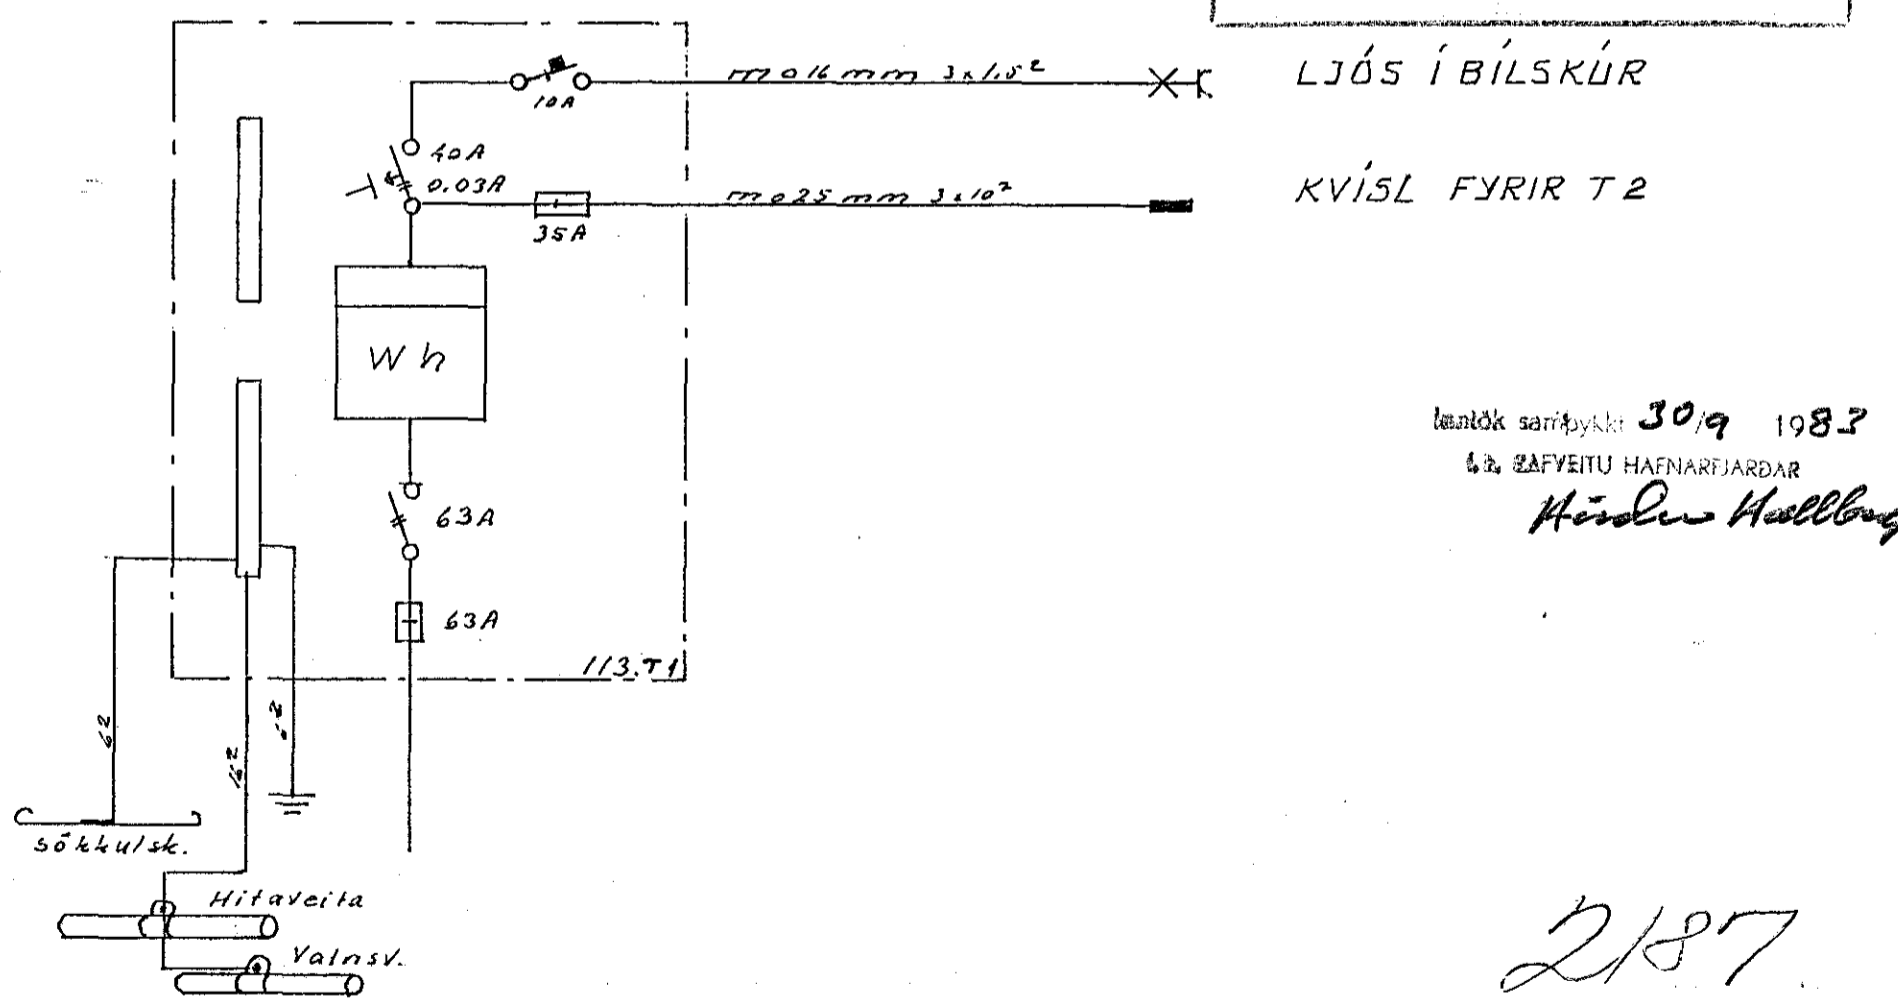

Leitök samþykkt 30.9 1983
 f.h. RAÞVEITU HAFNARFJARDAR
Höndur Heiðlaugsson

2187

TEIKNISTOFA STEFÁNS V. ÞORSTEINSSONAR		
ARNARHRAUNI 36 HAFNARFIRDI SÍMI: 52136		
BREYTT:		H. SVÞ TSÞ S.
	HRAUNBRÚN 39	M. 1:50
	RAFLÖGN	N. 378 Bl. 1af 2
	EINLÍNEMYND AF TÖFLUM.	D. '83 06 16
		<i>Ólafinn Ólafsson</i>