


Húsvéita nr. 3031 Teikning nr. 2301
 Samþykkt þ. 18.7 1984
 Í.h. RAÐVEITU HAFNARFIKÐAR.
Jóns Ben Sisson
 Eðrlitamaður rafloðna

18.7 1984
Harden Hallgrímsson

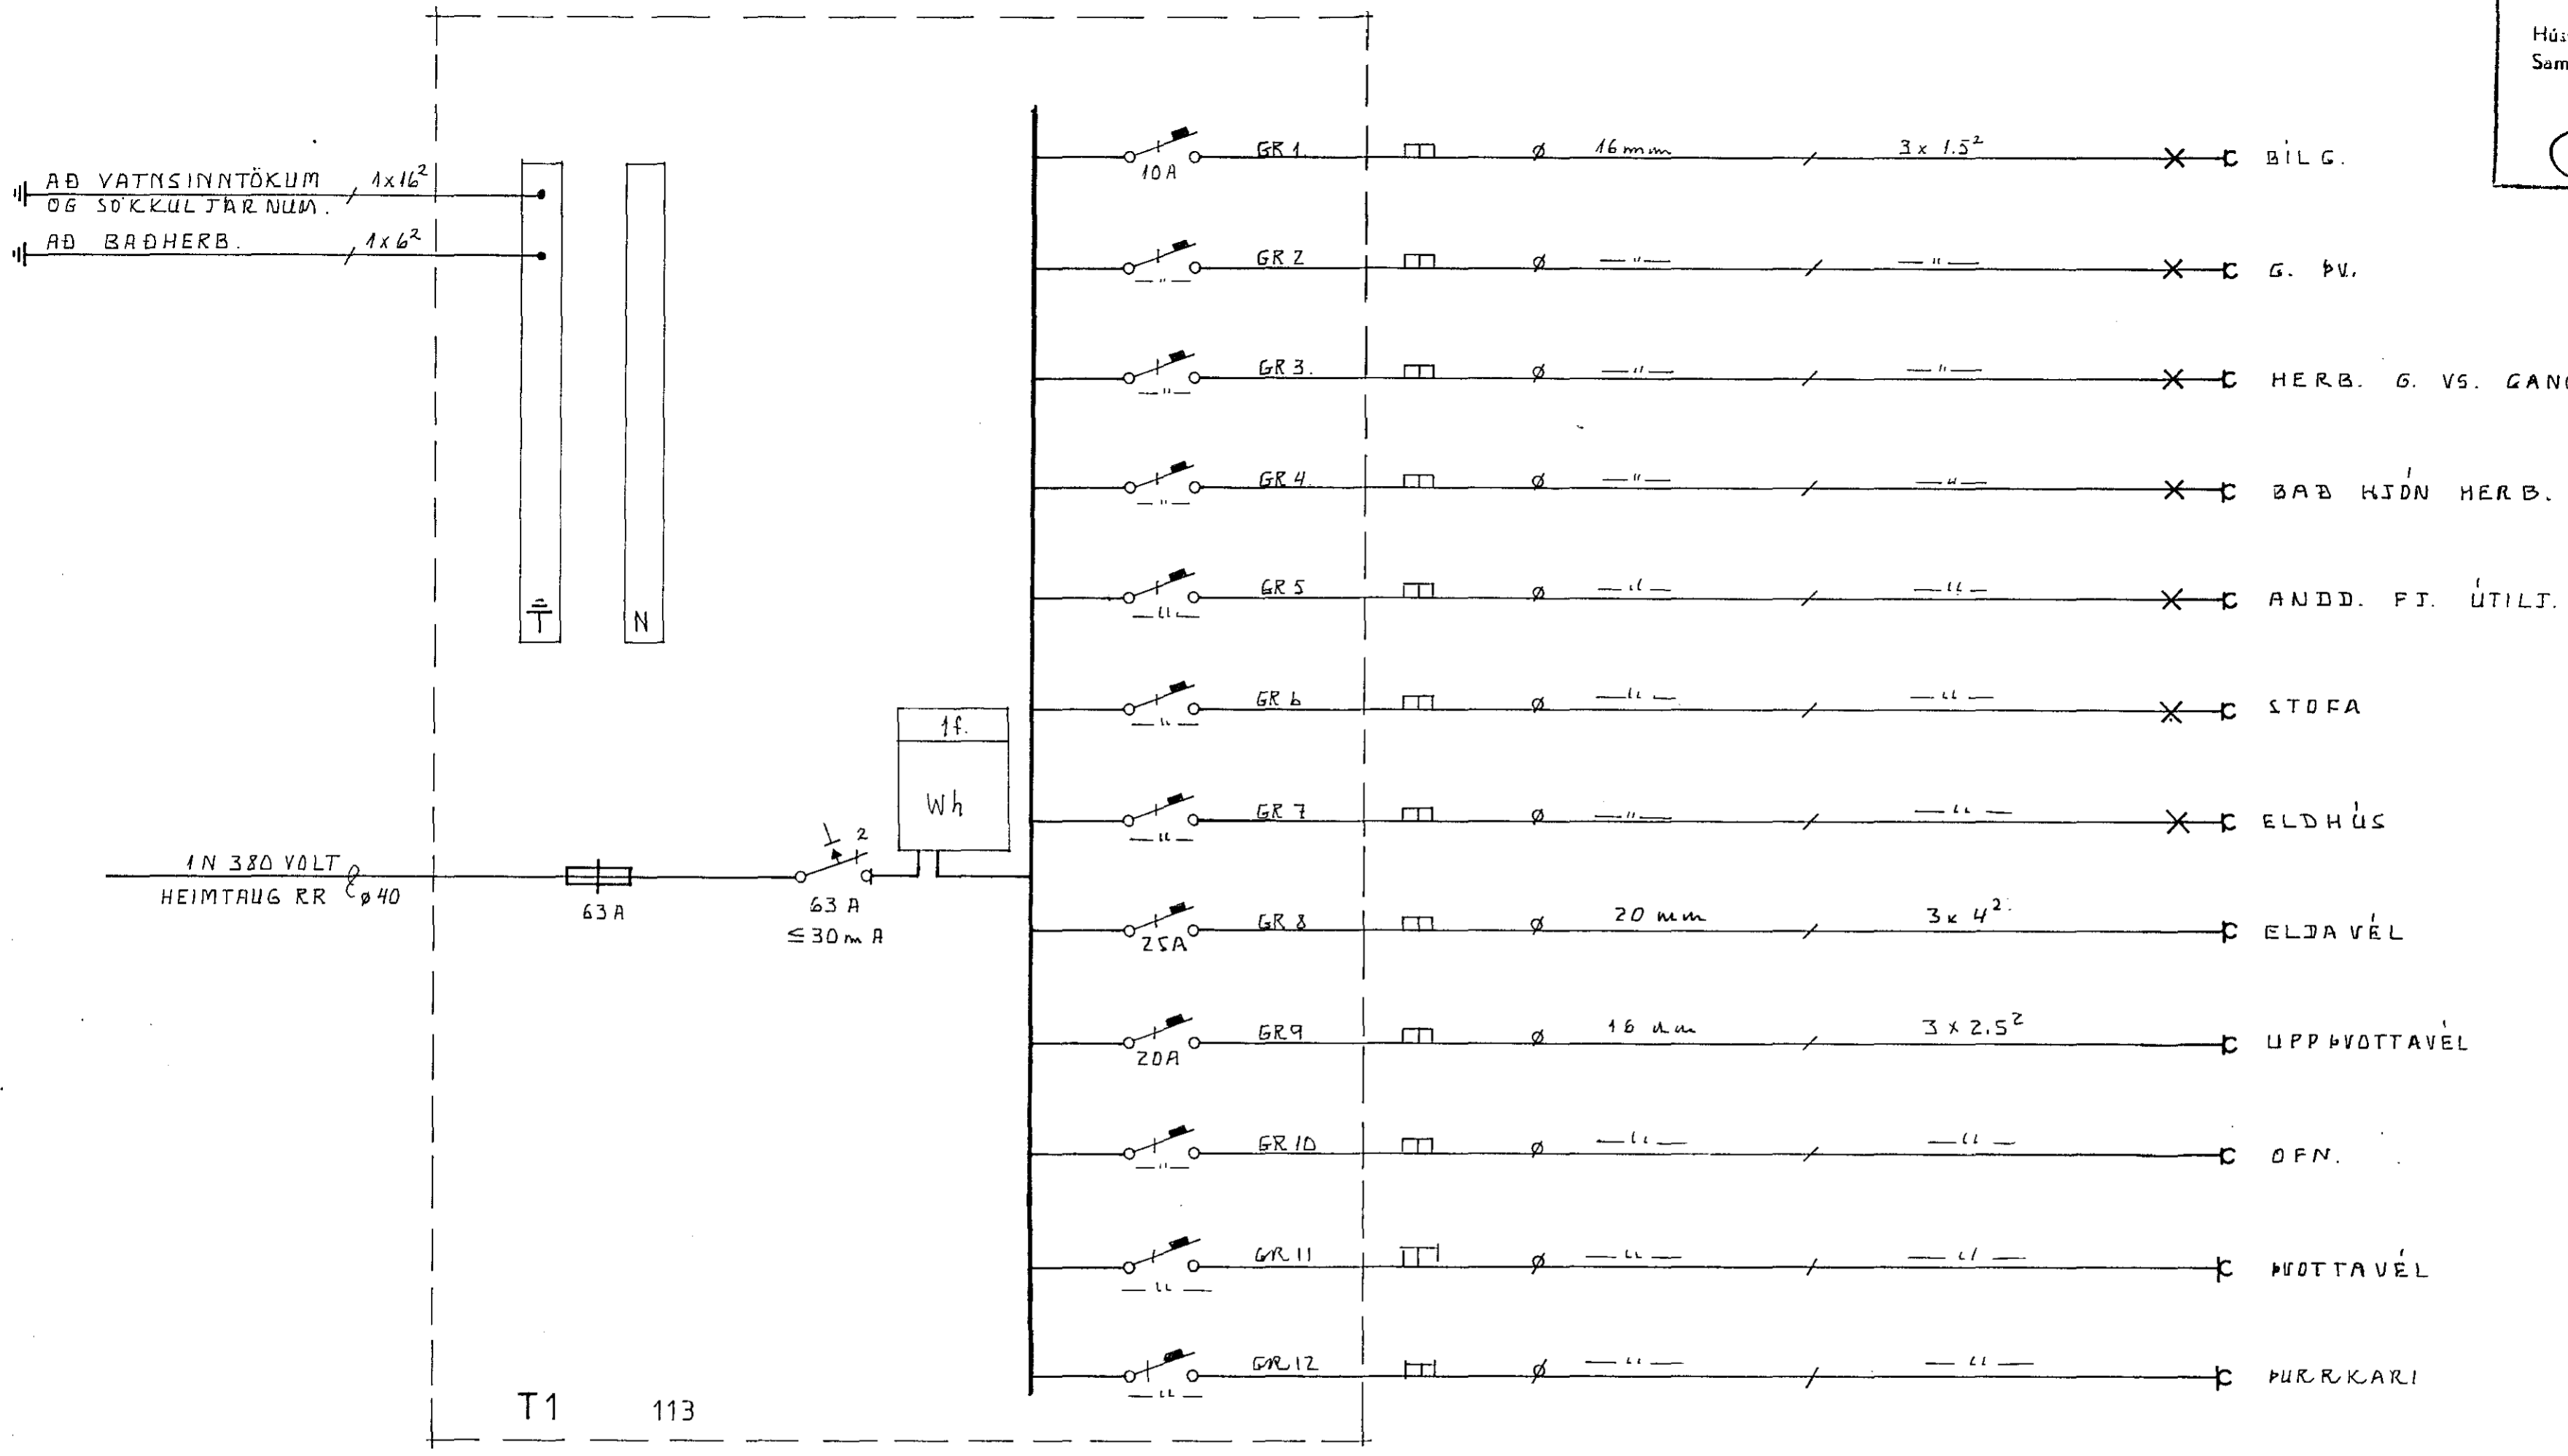

T1 113

2301x

LJÓSTÆKNI <small>Teiknistofa Skúlagotu 63 Reykjavík, sími 14041 Magnús Sigurðsson Læknifráðingur ftfi</small>	HVASSABERG 10 HAFNARFIKÐI	
	RAFLÖGN EINLÍNUMYND T1	
	VERK NR. 768 LT 116Z.	BLAD 2 AF 2
	84. 06. <i>Alþing</i>	