
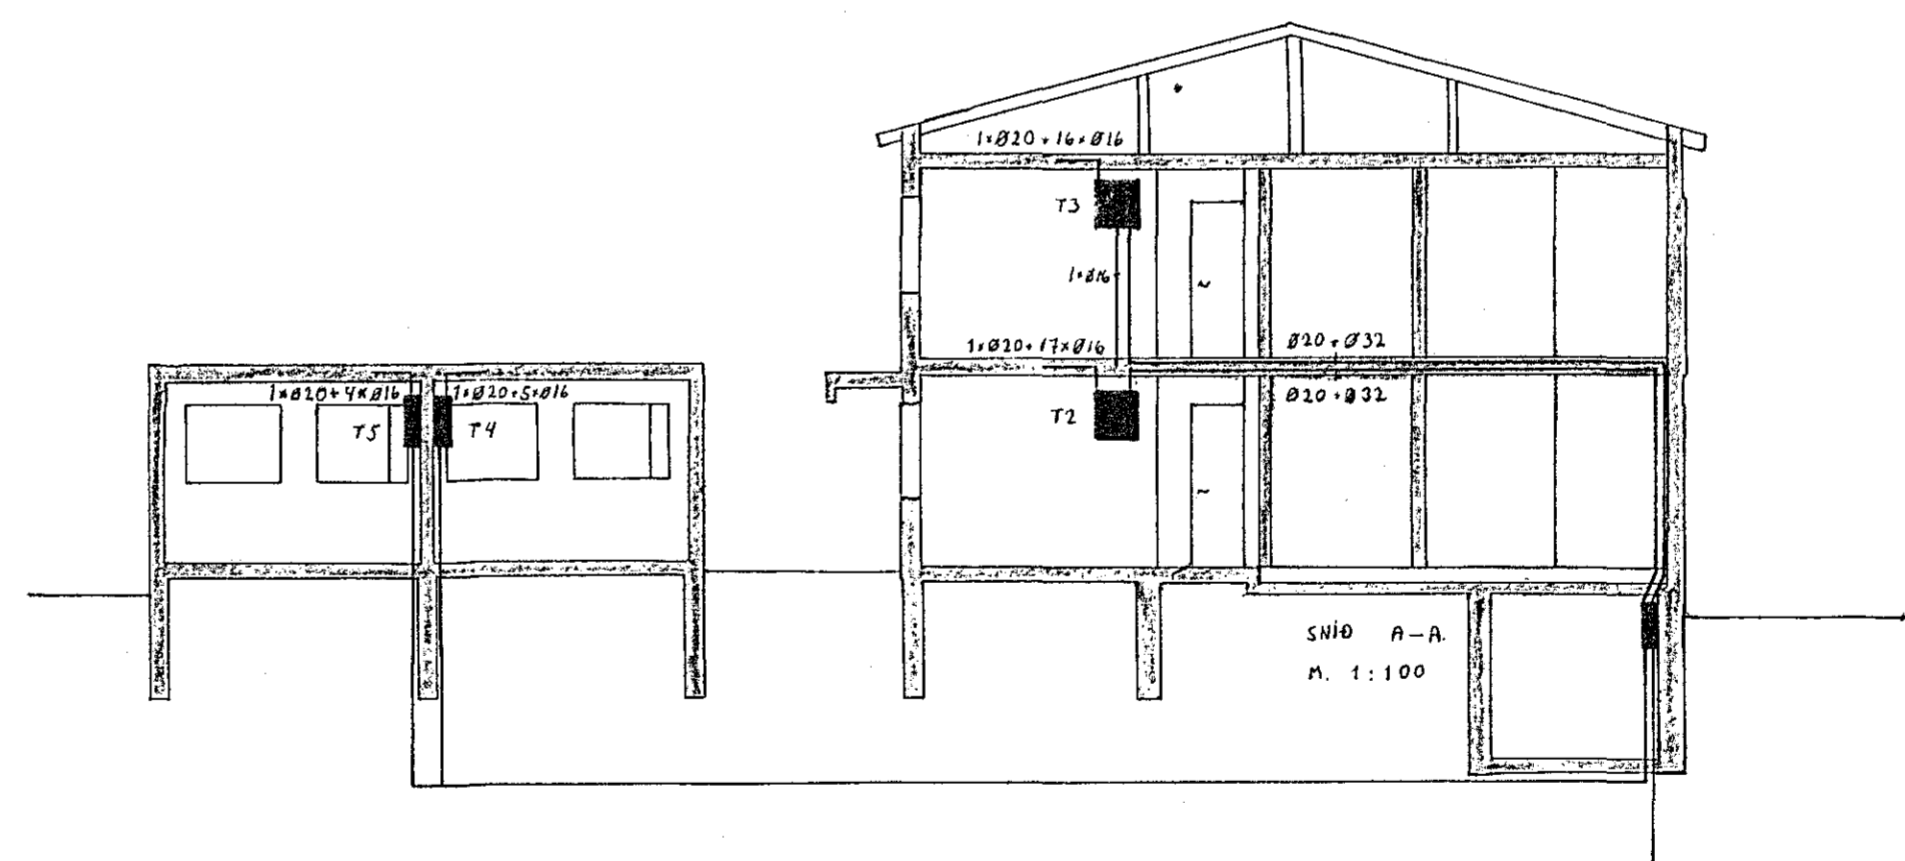
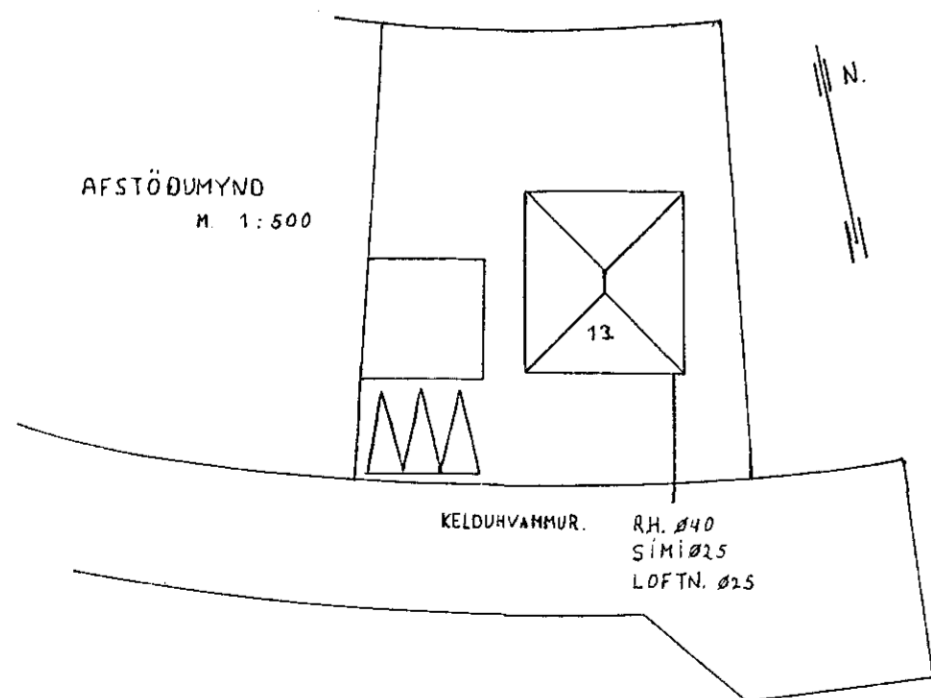


Húsvéita nr. 2864 Teikning nr. 2134
 Samþykkt þ. 23-3 1983
 f.h. RAUFVEITU HAFNARFJARDAR
Jms Guðsson
 Eftirlitsmaður rafllagna

Inntak samþykkt 25.12. 1983
 f.h. RAUFVEITU HAFNARFJARDAR
Albert Kristjánsson

TAFLA T1 SÉ TD JBP 114
 TAFLA T2 OG T3 SÉ TD JBP 113
 TAFLA T4 OG T5 SÉ TD JBP 112/6
 INNTAKSKASSI: SÍMA OG SJÓN. 20x20x10 cm

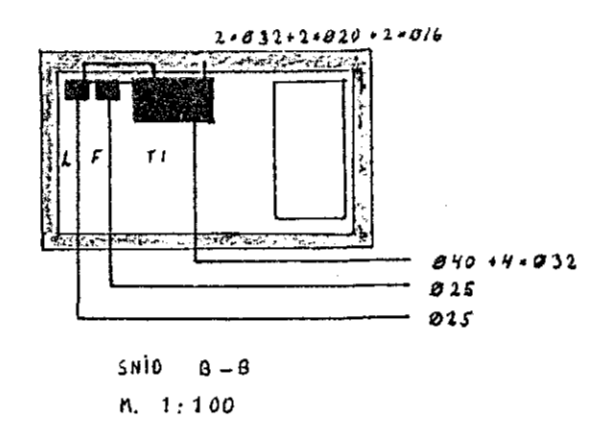

2134 x

| | | | |
|-------|----------|--------------------------------|-----------------------|
| | | Maðstaf | |
| | | KELDUHVAMMUR 13 HAFNARFIRÐI | |
| | | Datum | Name |
| | | Bearb. | |
| | | Gepr. | |
| | | Norm | |
| | | FEB '83 | ORVALDUR FRÍÐÞJÓFSSON |
| Zust. | Anderung | Datum | Name |
| | | | |
| | | | Blatt 1 |
| | | | Bl. |