
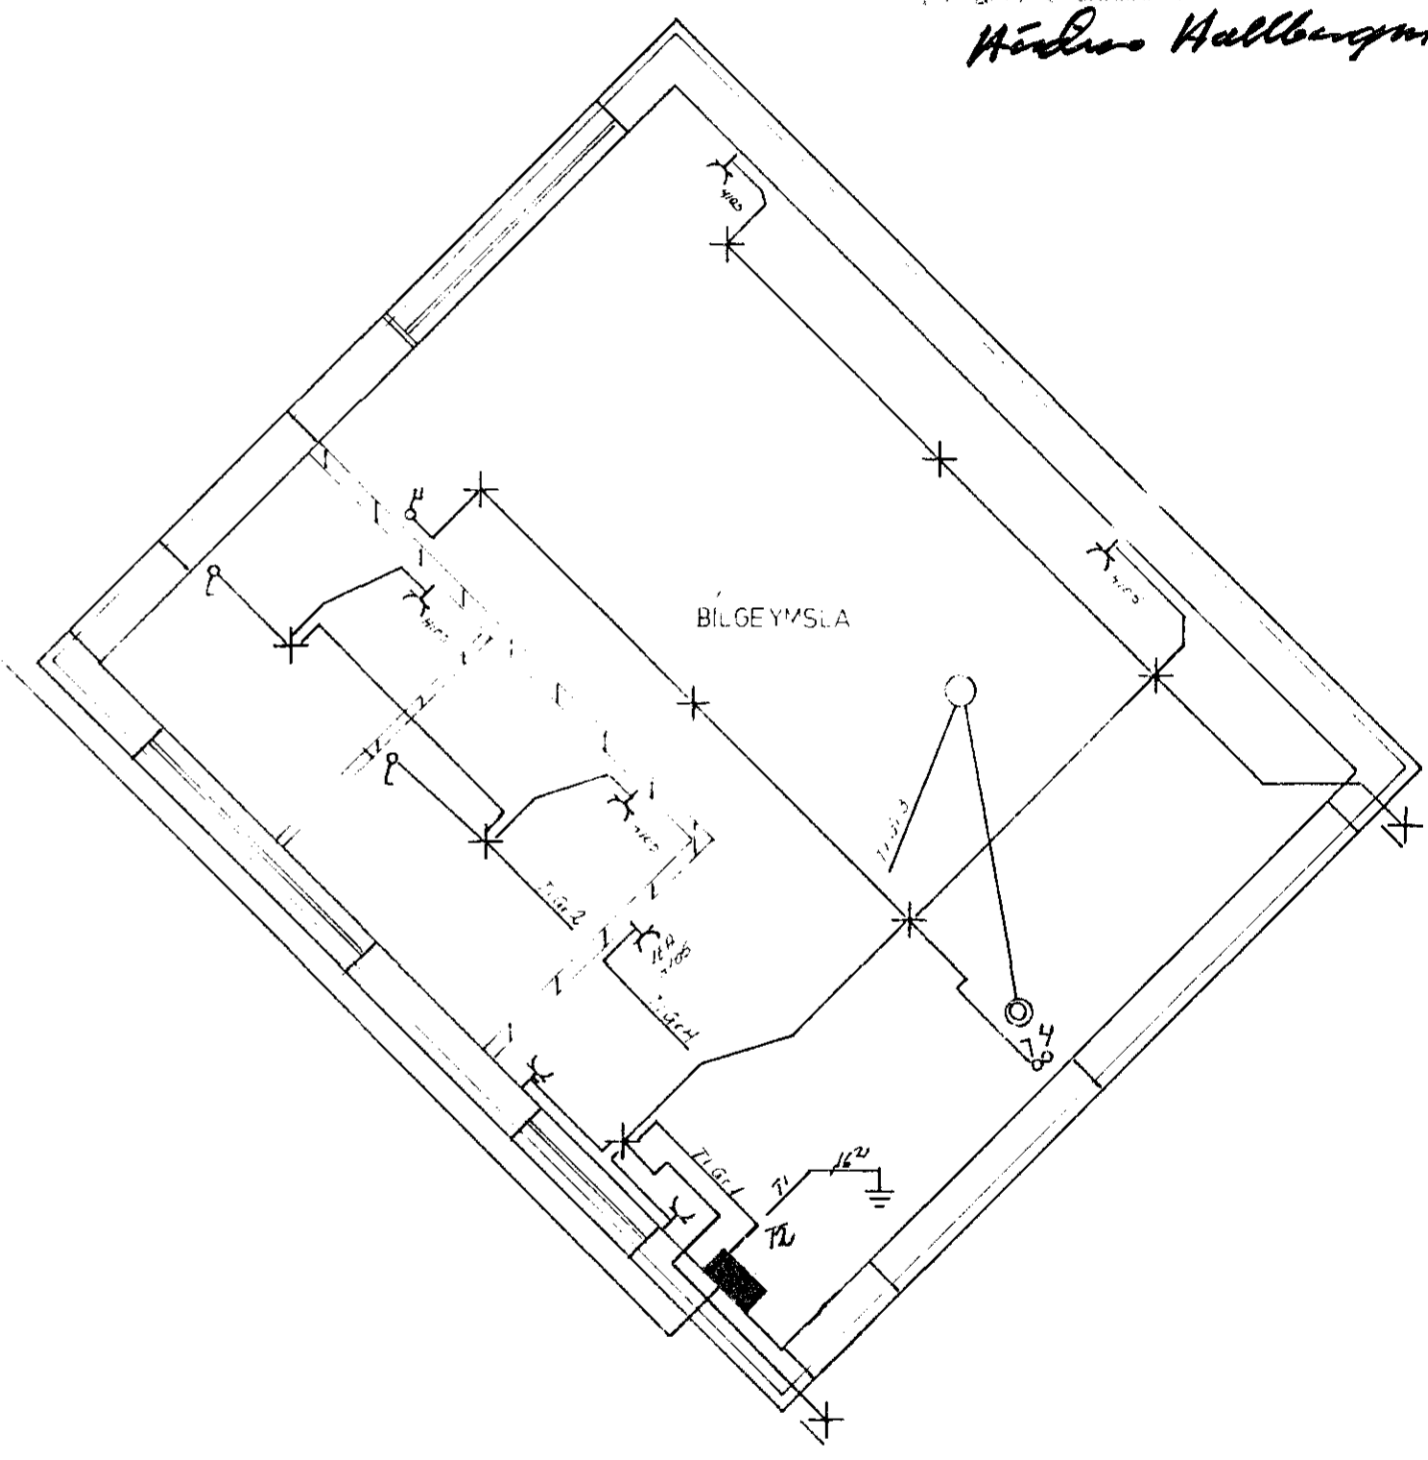


Húsveita nr. 2883 Teikning nr. 2159
 Samþykkt þ. 2.8. 1983
 f.h. RAFLÖGNAVAÐMÆRFAÐAR
 Hanni L. Halldóttir
 Eittíttísmáður rólagna

17.8.83
 Hannes Halldóttir

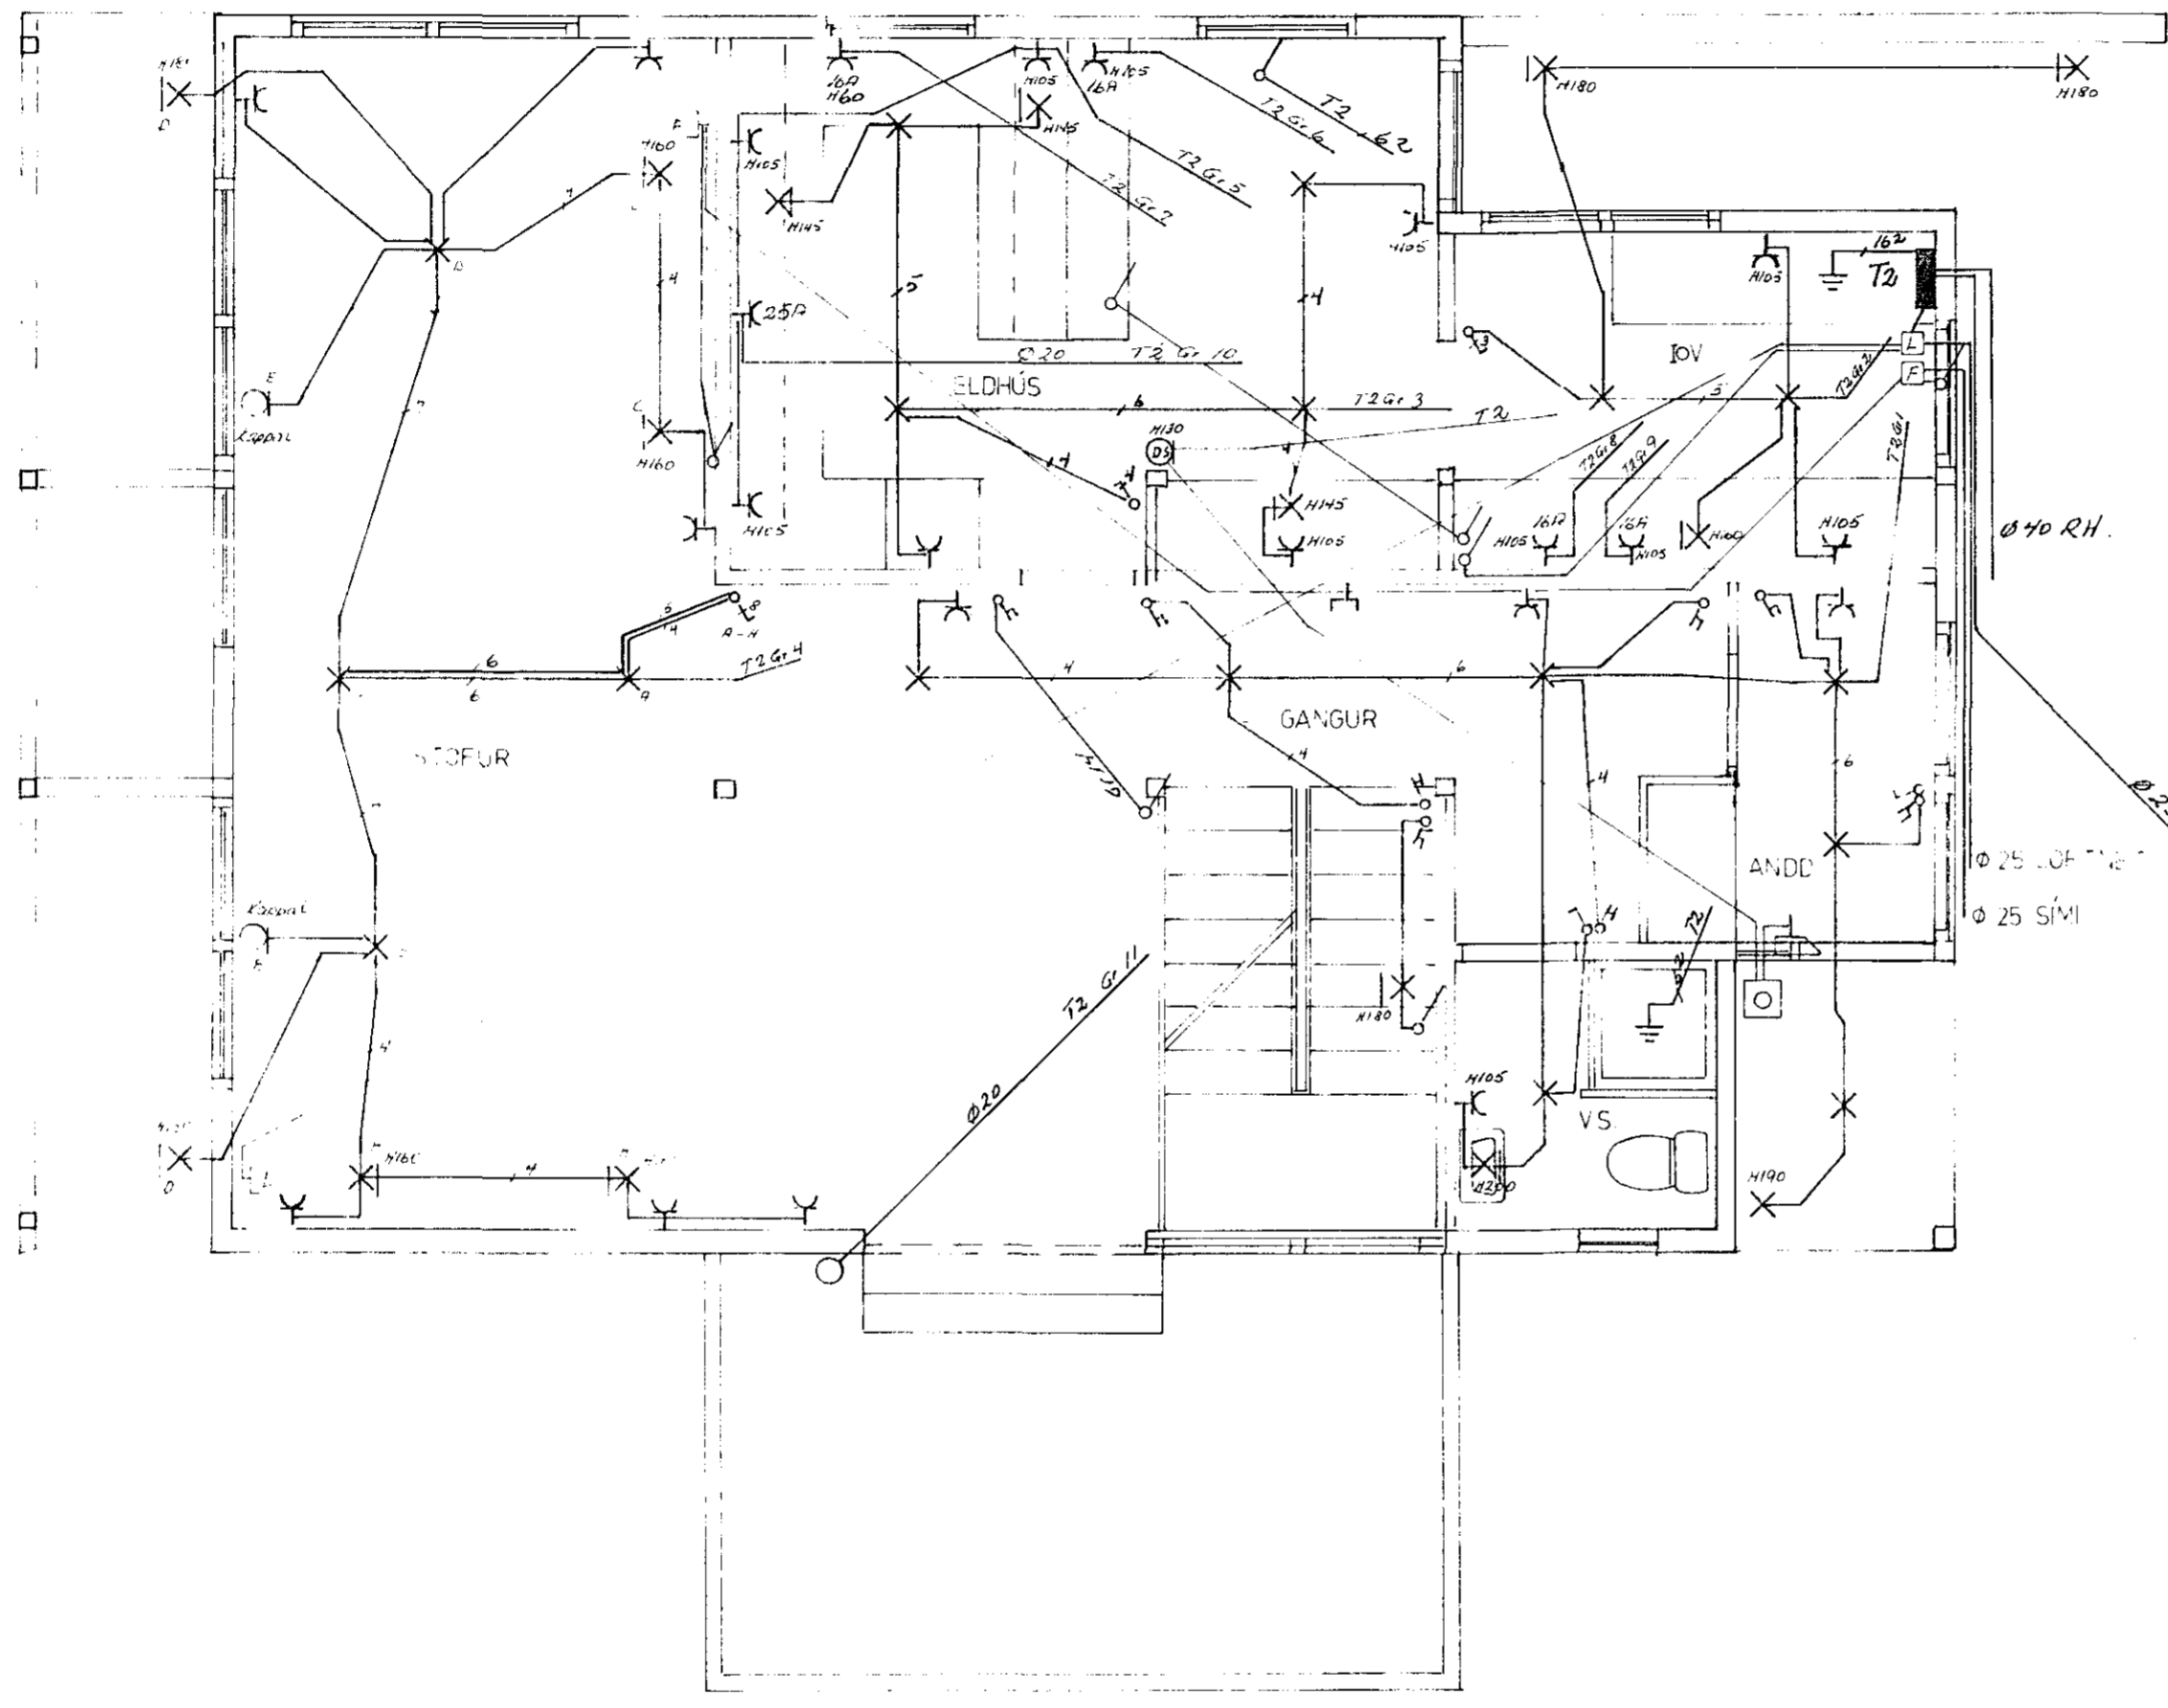

2159

NR.	BREYTING	DAGS	BR.
LYNGBARD 1			
	RAFLÖGN 1 HÆD OG BILGEYMSLU		
	HANNAÐ	TE	
	TEIKNAD	TE	
	DAGS	07-83	
	BLAÐ	1 AF 3	
	KVARDI	1 50	
	VERK NR.	059	

01 05 1625 5 34160 09 52829