


Skúlahraun

Drangahraun

Húsvéita nr. 138 Teikning nr. 2035
 Samþykkt þ. 9.11. 1982
 f.h. RAÞVEITU HAÞNARFJARDAR
 Albert Þrostunsson
 Eftirlitamaður rullagna

Inntök samþykkt 13.15. 1982
 RAÞVEITU HAÞNARFJARDAR
 Albert Þrostunsson

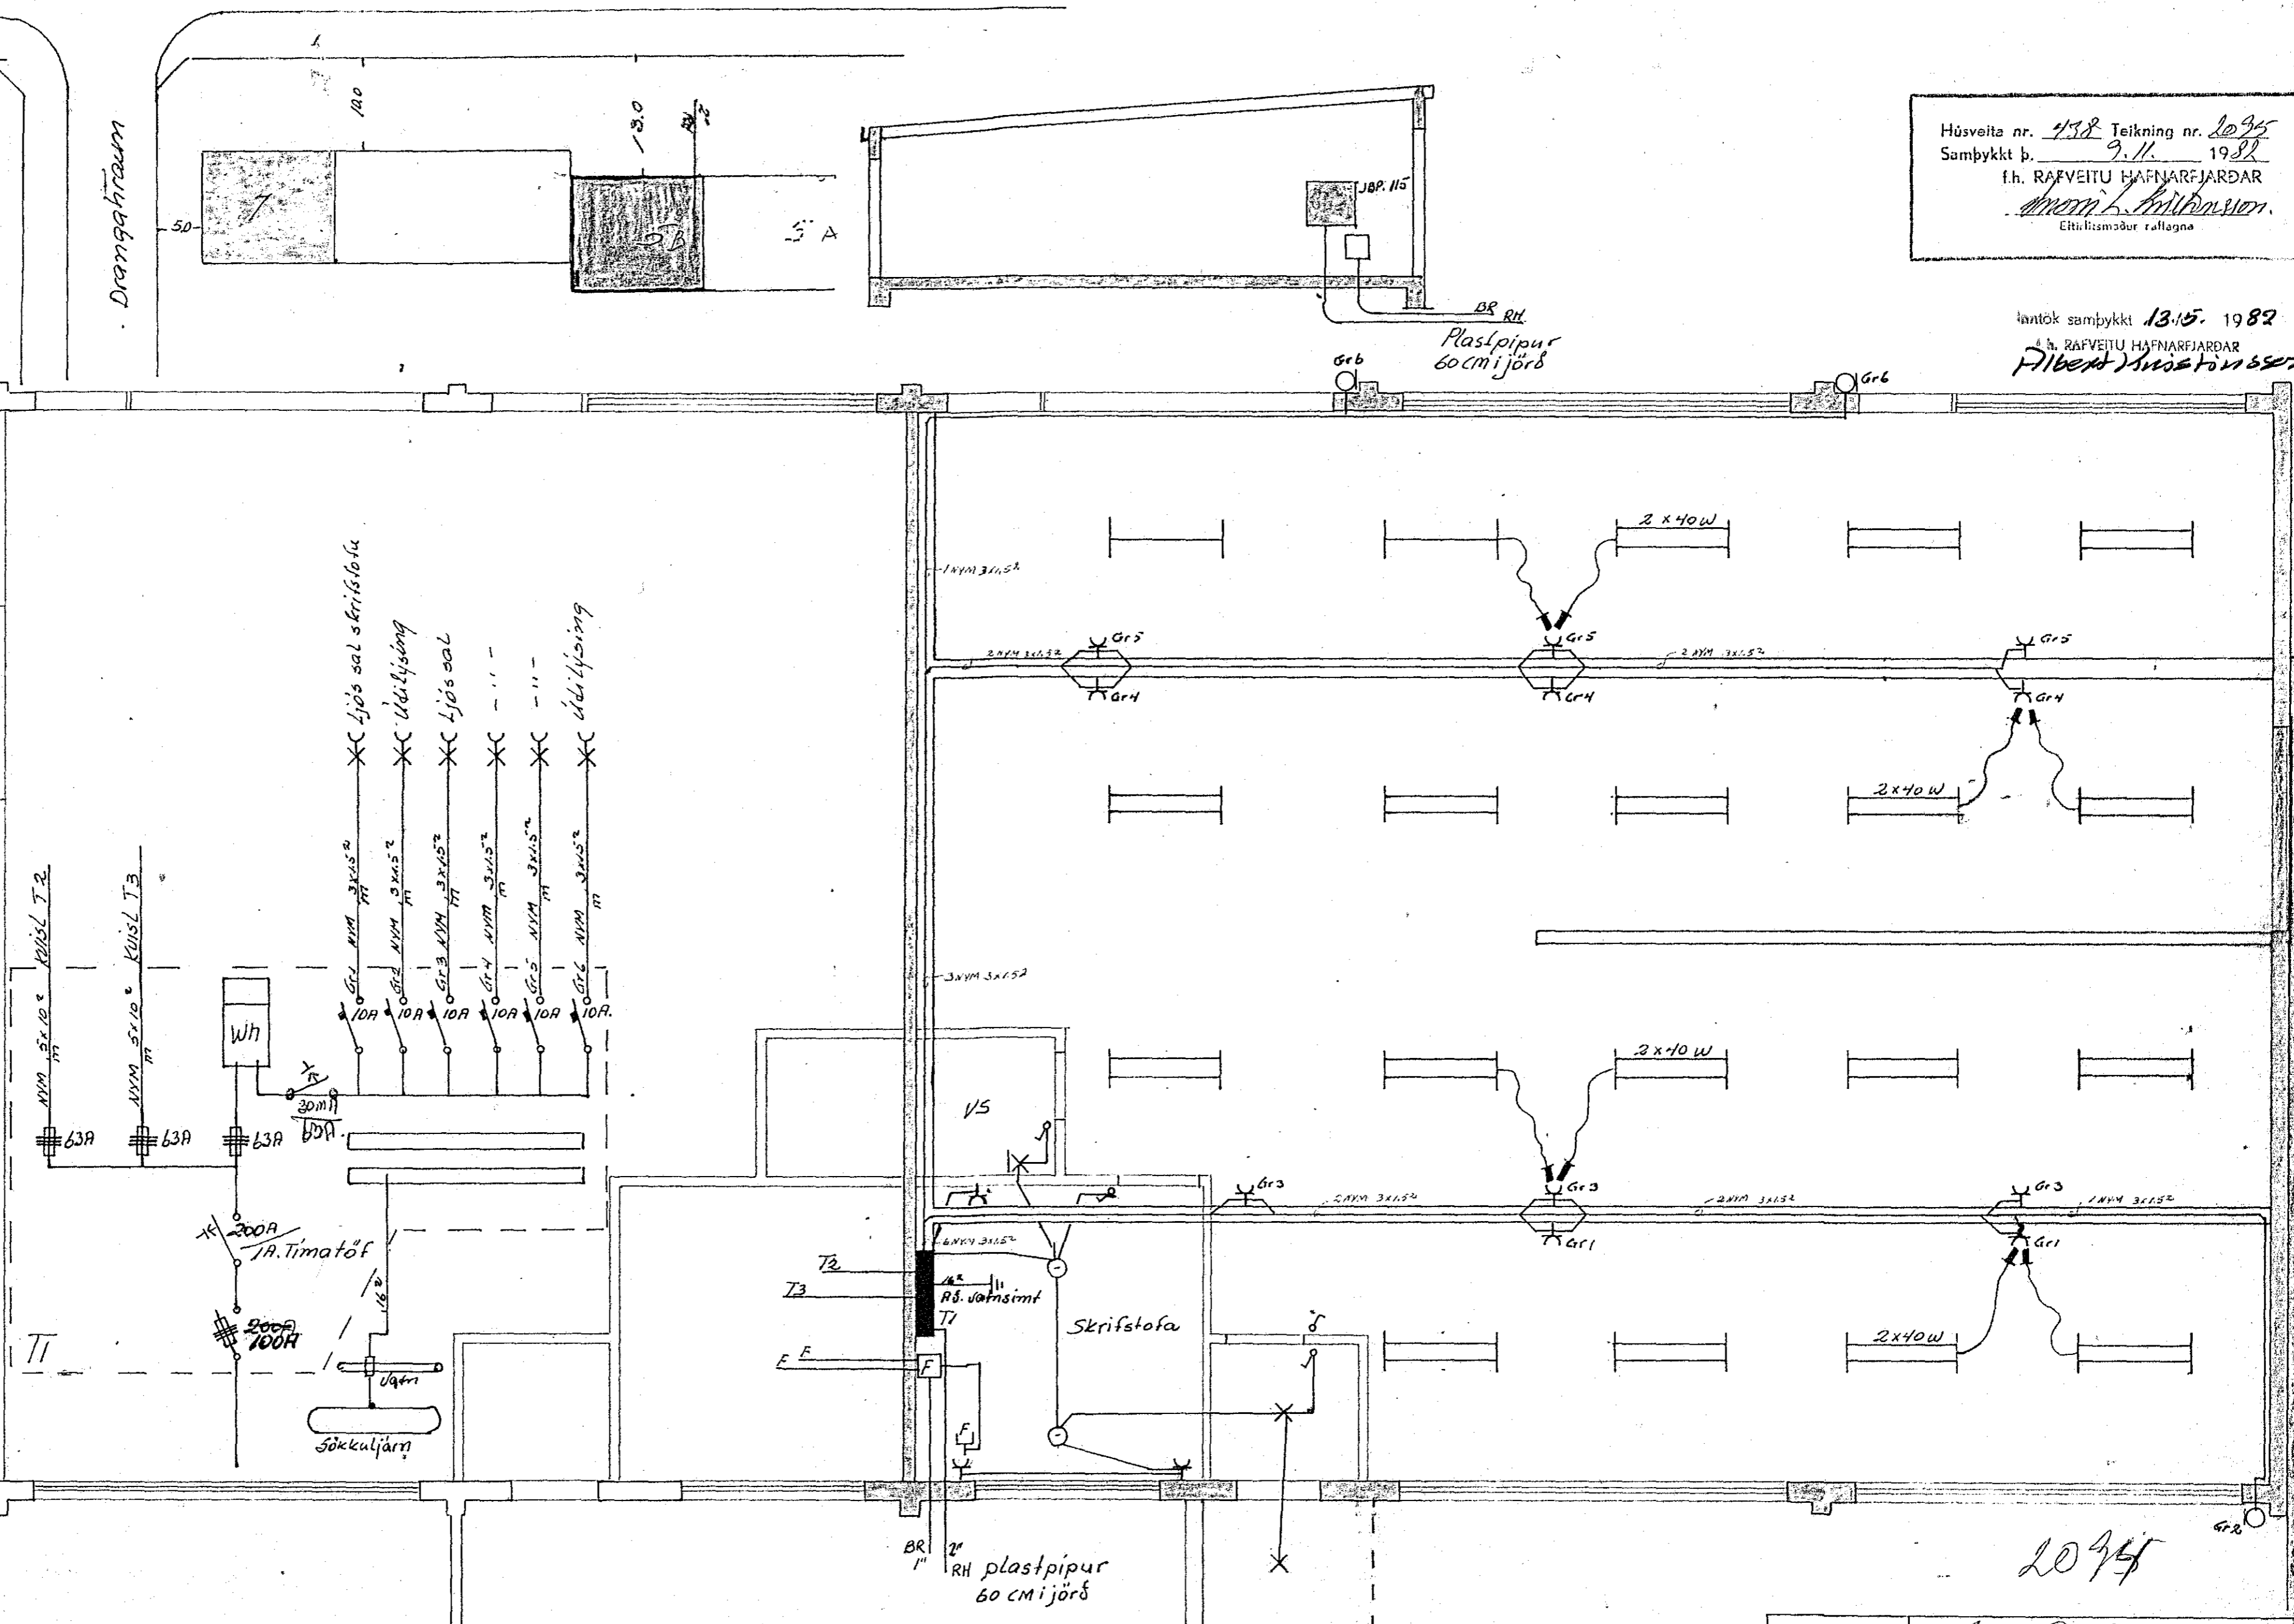

2035

Breytingar			Frens. Eversson 52829
NR	DAGS.	NO. IN	
			Skúlahrauni 5 ^B
			Rullagna teikning
			M. T. S. Mál 1.50
			Bl. 1 al.
			Des. 1980
			16