
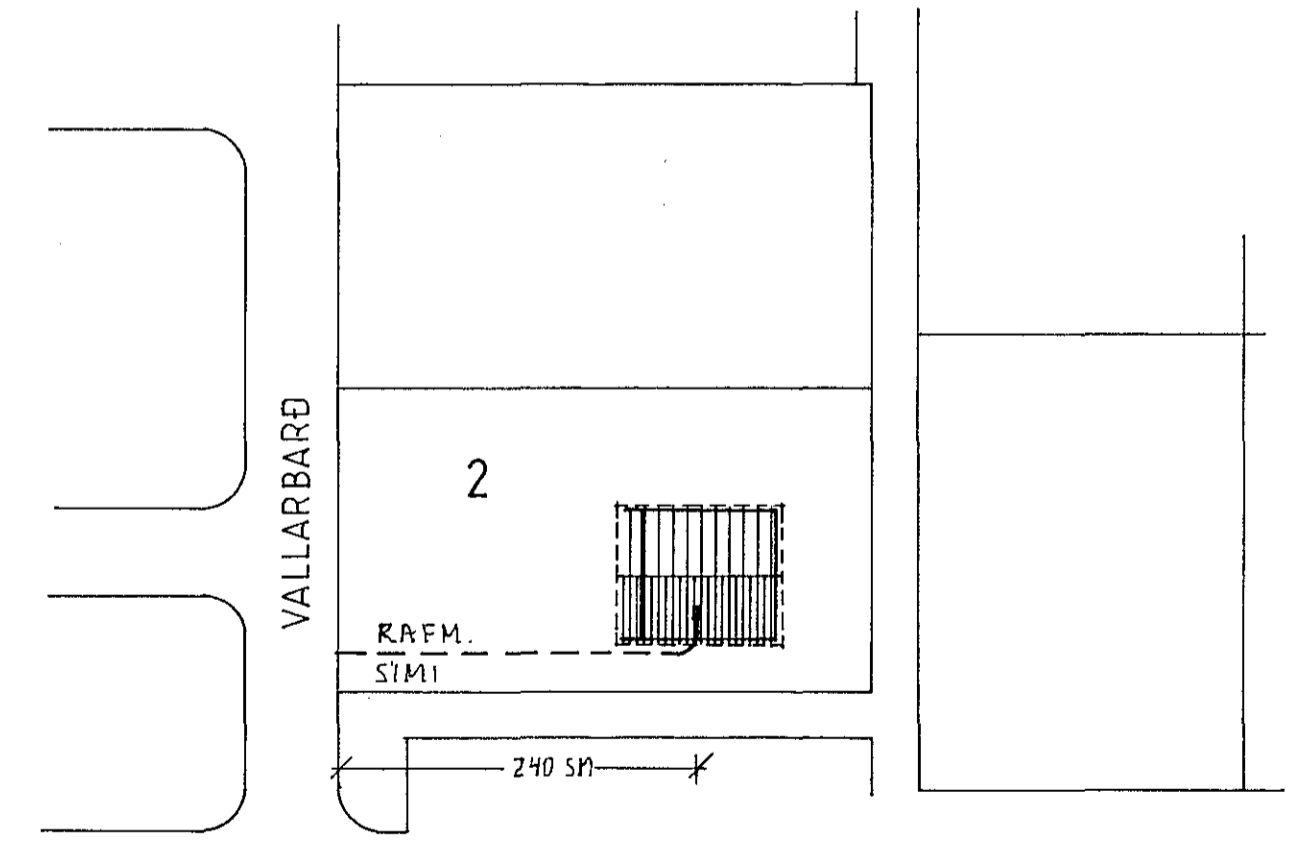


Húsvetta nr. 2890 Teikning nr. 2160
 Samþykkt þ. 25-8 1983
 f.h. RAFFEITU HAFNARFIJARDAR
Jón Einarsson
 Eftirlitsmaður rafslagna

17 8 83
 Hólin Hallgrímur

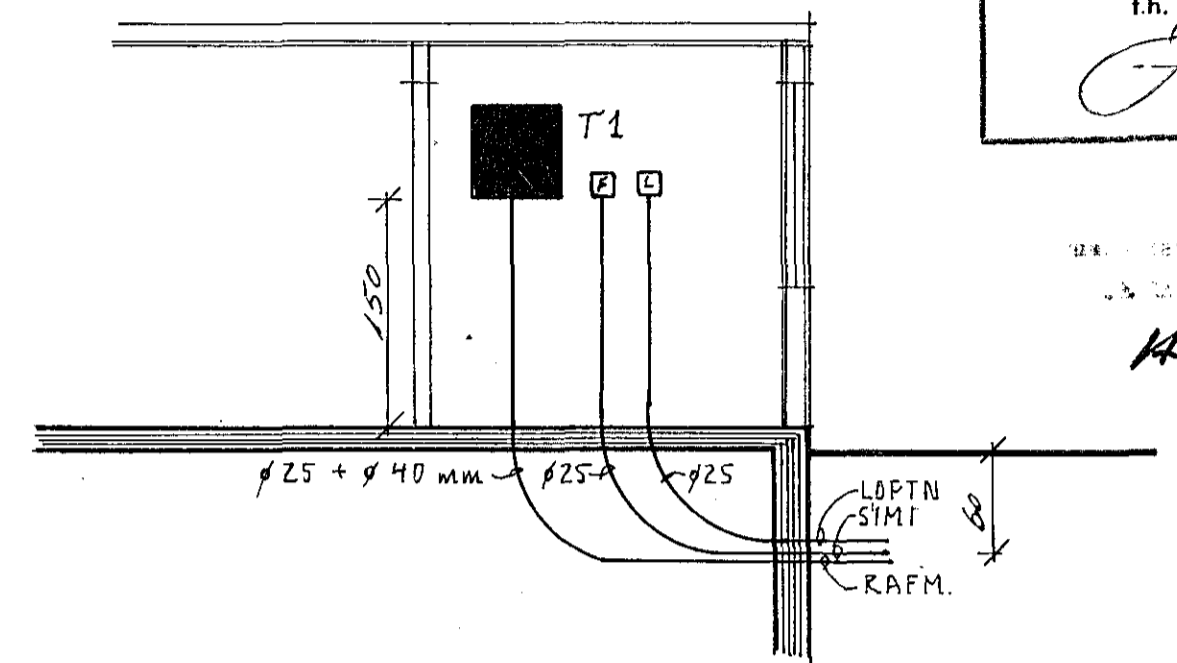

AFSTÖBUMYND 1:500.

2160

| | | |
|---|---|------------------------------------|
| LJÓSTÆKNI <small>Teiknistofa Skúlagötu 63 Reykjavík, sími 14041 Magnús Siguróðsson tæknifræðingur ftfi</small> | VALLARBARÐ 2 HAFNARFIJRÐI | |
| | RAFLÖGN GRUNNMYND NEÐRI H/ÆÐ M 1:50 AFSTÖBUMYND M 1:500 | |
| | VERK NR. LT 1105 | BLAD 1 AF 3. 83. 08 <i>M.B.</i> |