
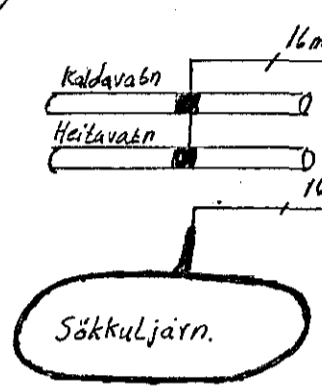


J.B.P. 114.

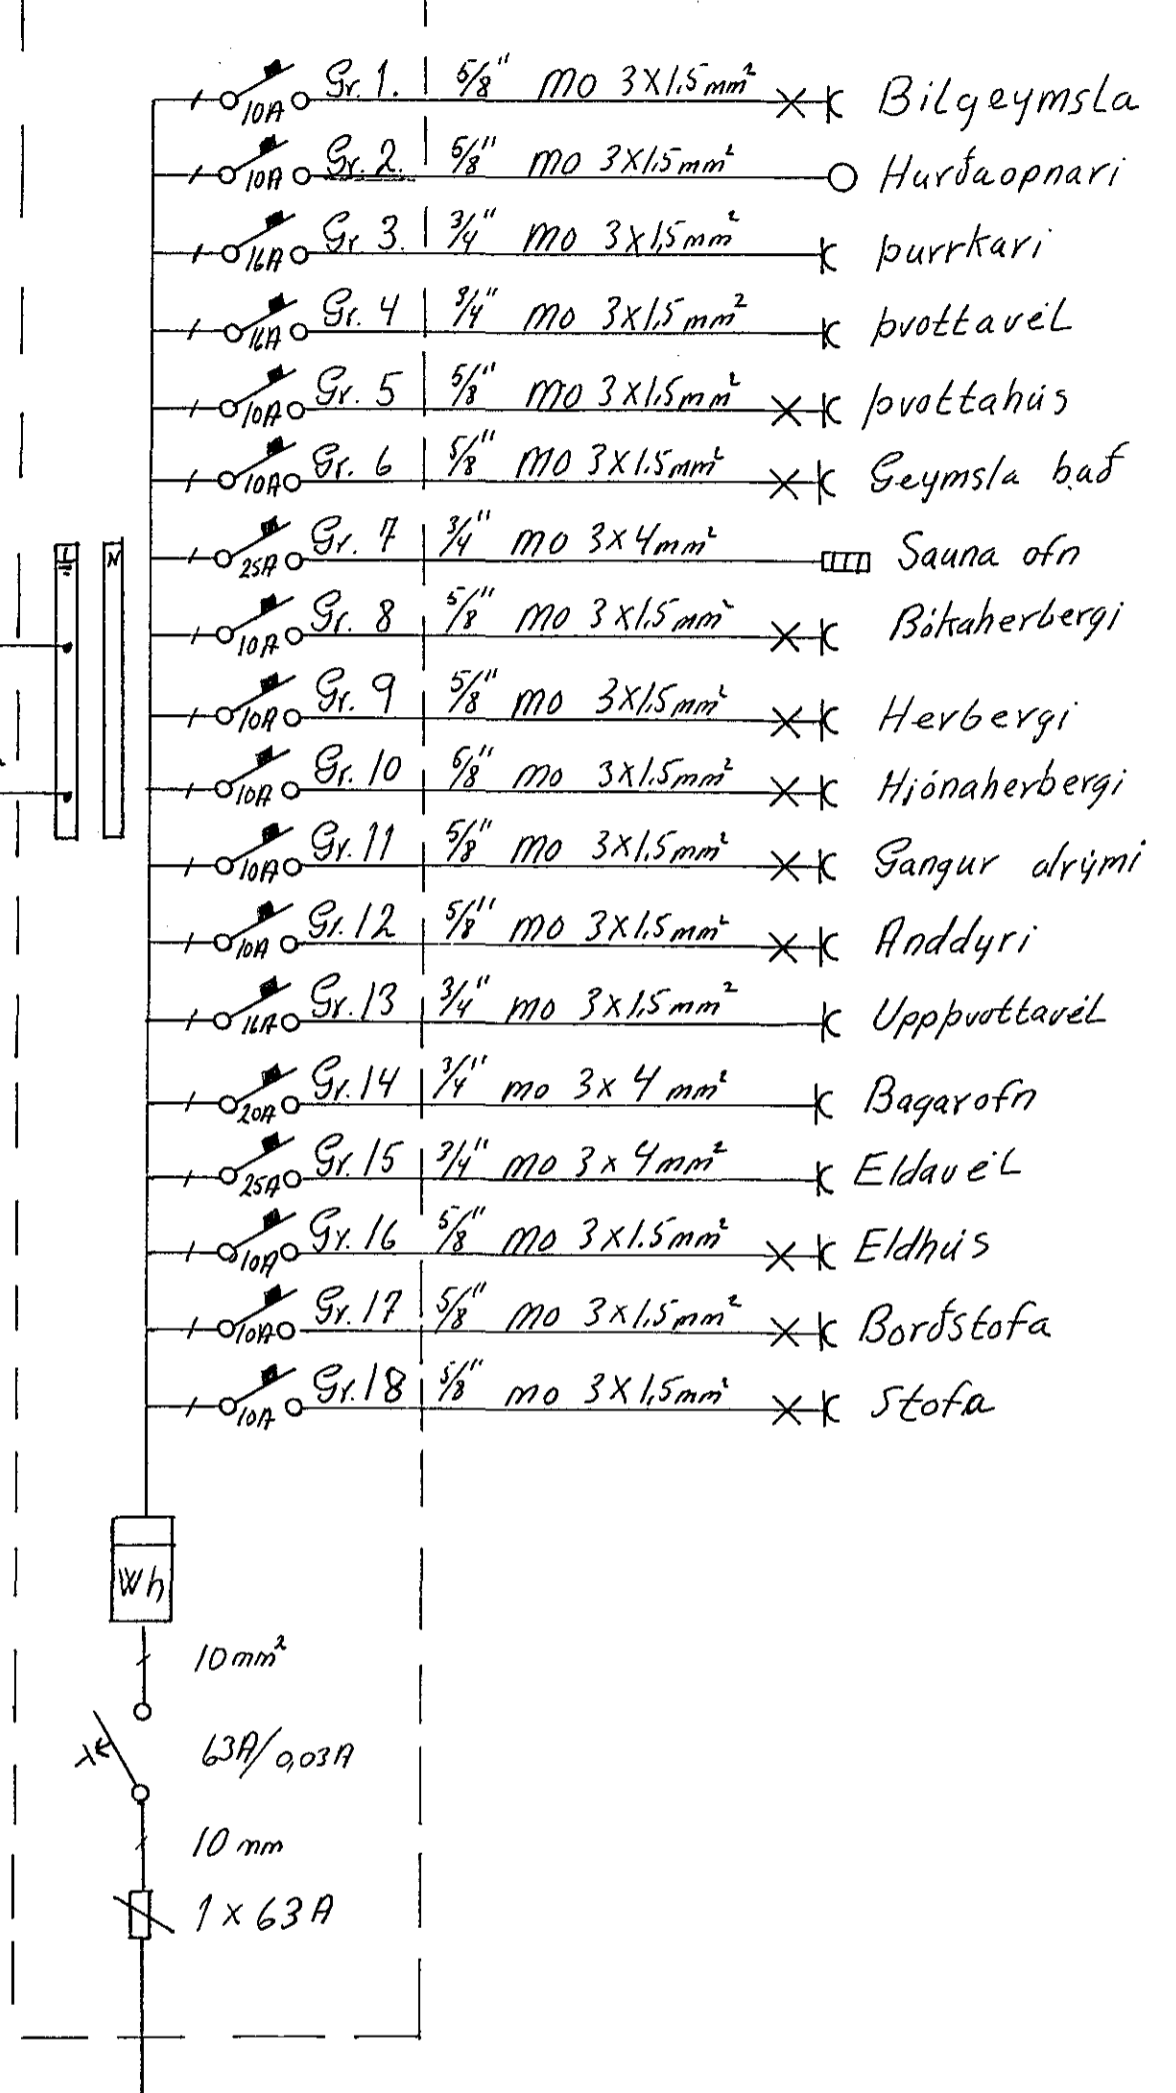

Breytingar	Haraldur Gunnarsson s.43757
Nr Dags á Nálin	VÍÐIVANGUR. 17.
	Raflögn.
	H. P.P. T.H.G.
	M: 1:50
	Nr 842
	Blad 2 af 2
	Dagur 14.11. '84