


2354  
 Húsveits nr. 3095 Teikning nr. 2354  
 Samþykkt þ. 1. 2. 1985  
 f.h. RAFVEITU HAFNAREIÐAR  
*Guðmundur rafveitnir*  
 Eftirlitsmaður rafhlagna

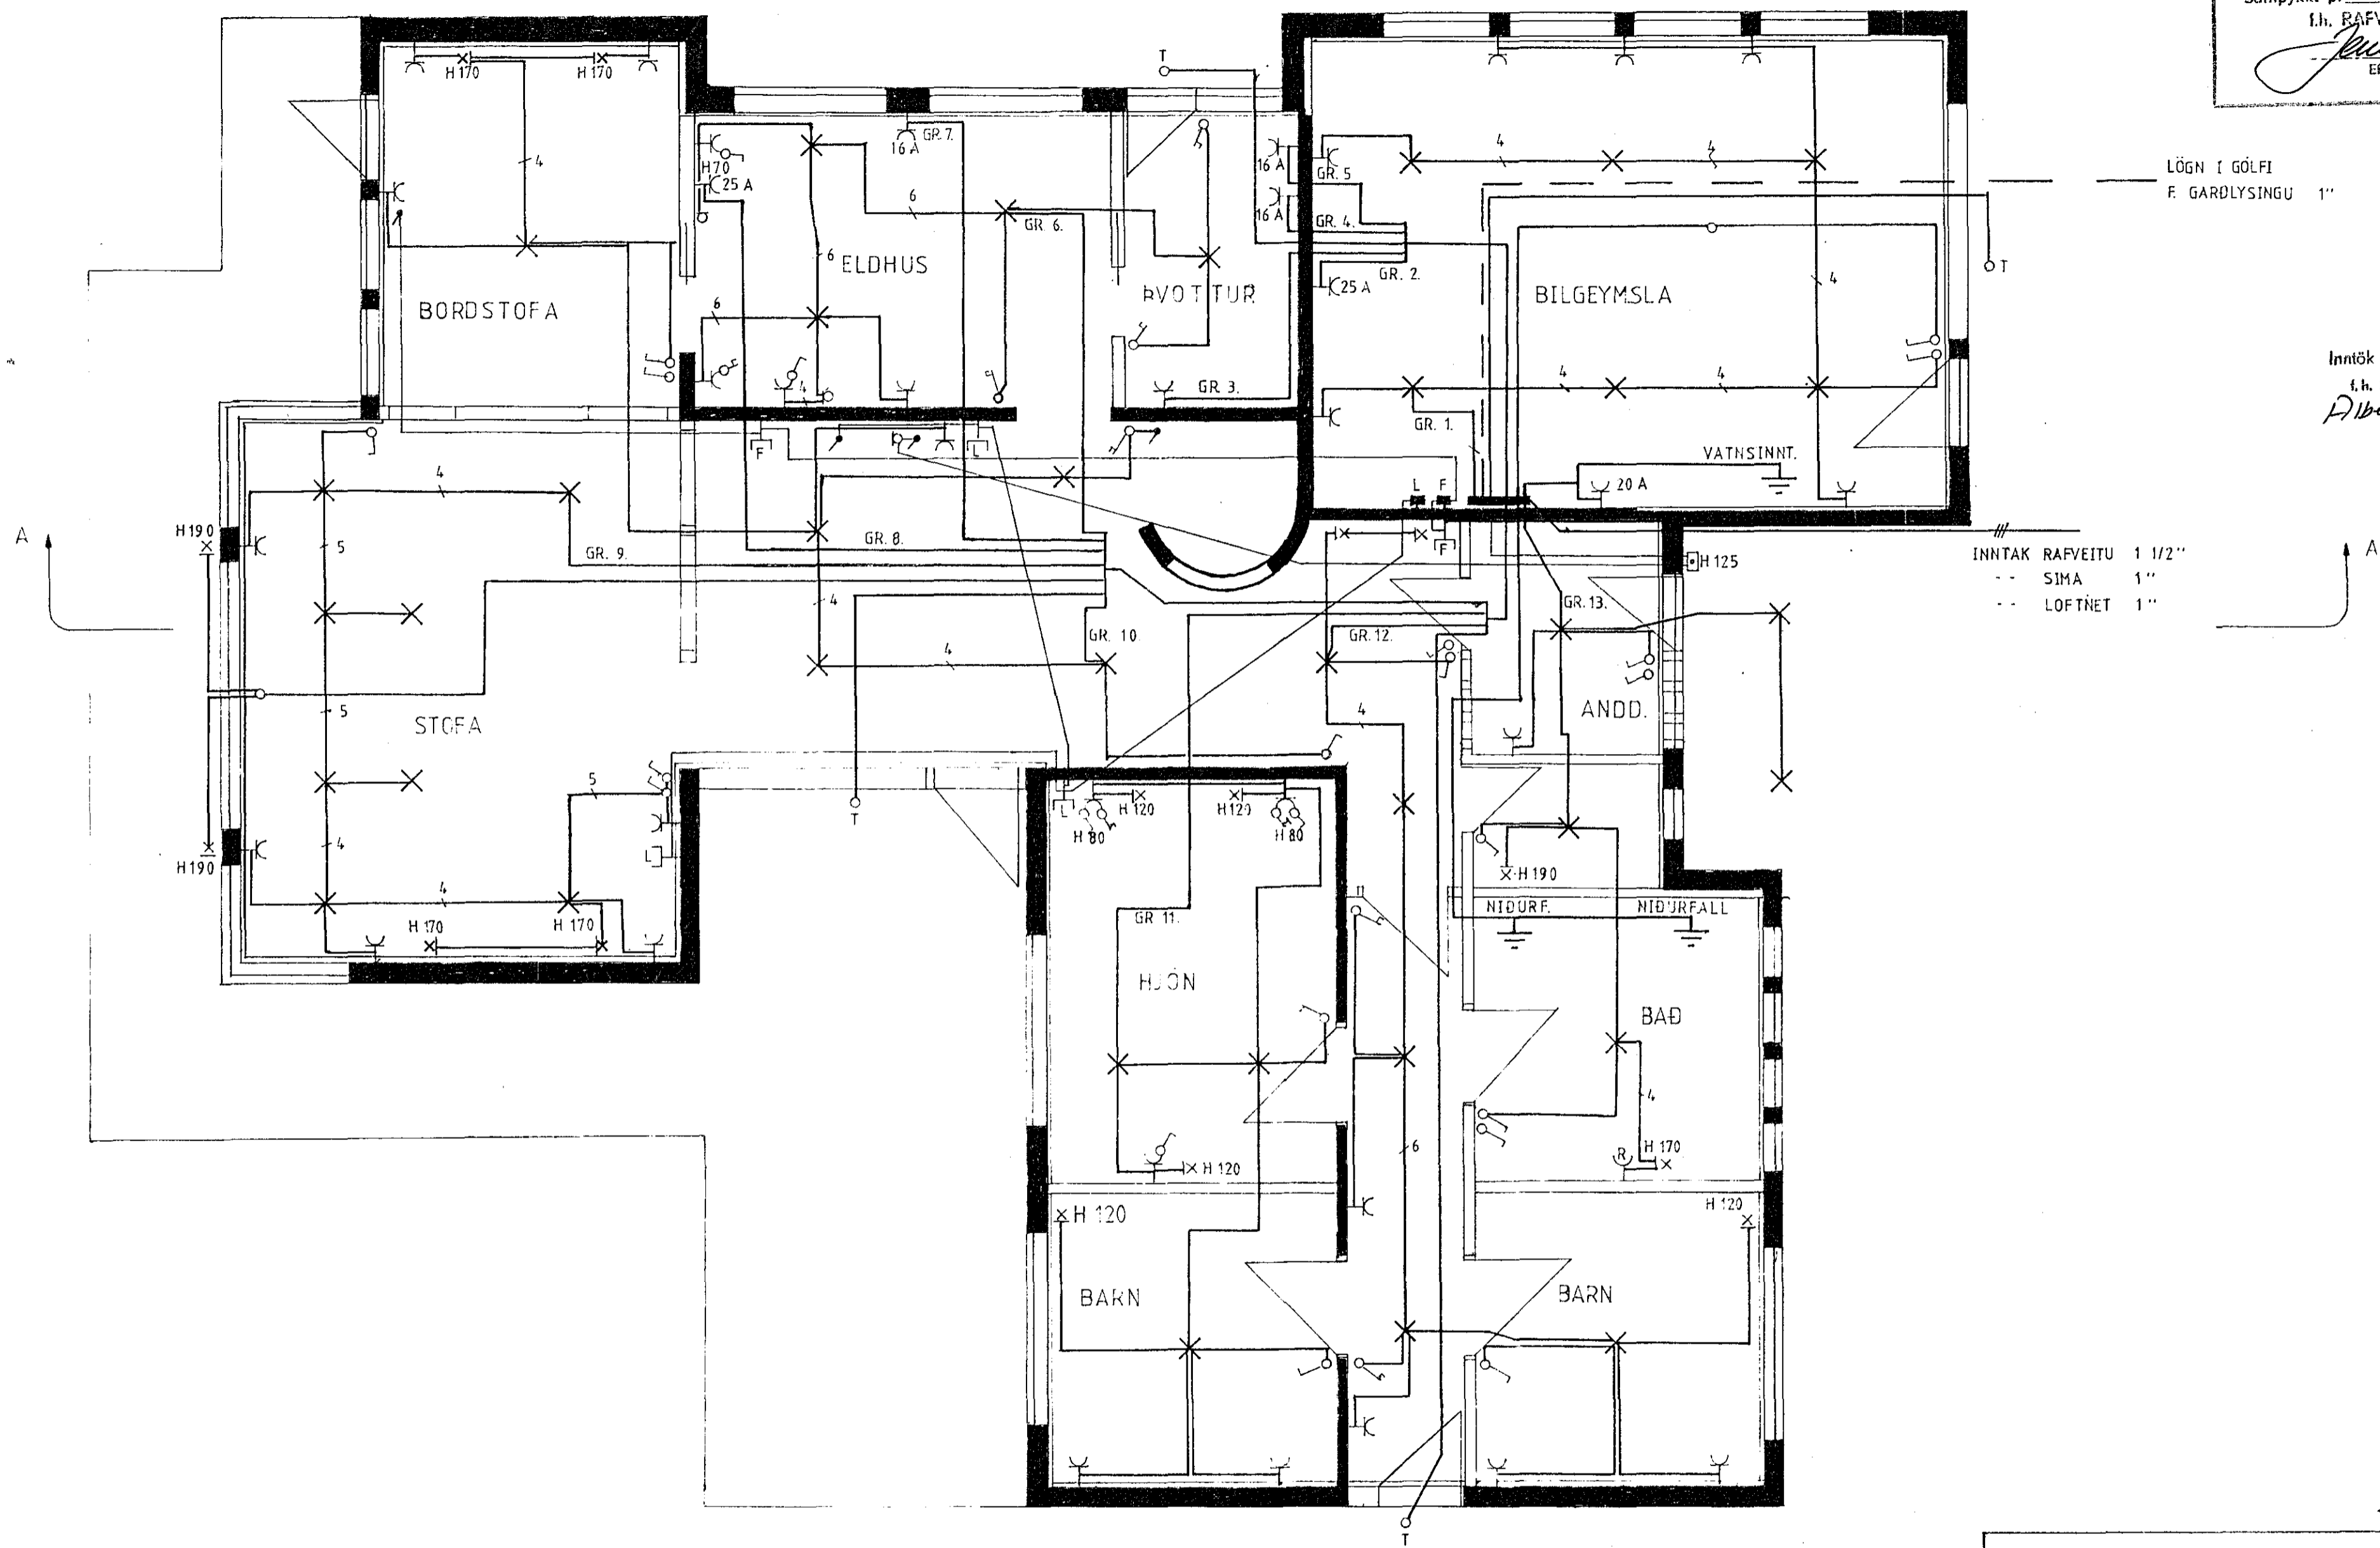

Inntök samþykkt 1. 2. 1985  
 f.h. RAFVEITU HAFNAREIÐAR  
*Albert Guðmundsson*

INNTAK RAFVEITU 1 1/2"  
 -- SIMA 1"  
 -- LOFTNET 1"

2354x

MATTHIAS GUDMUNDSSON RAFV.	
MVK. 1-50	HVASSABERG 4 HAFNAF.