
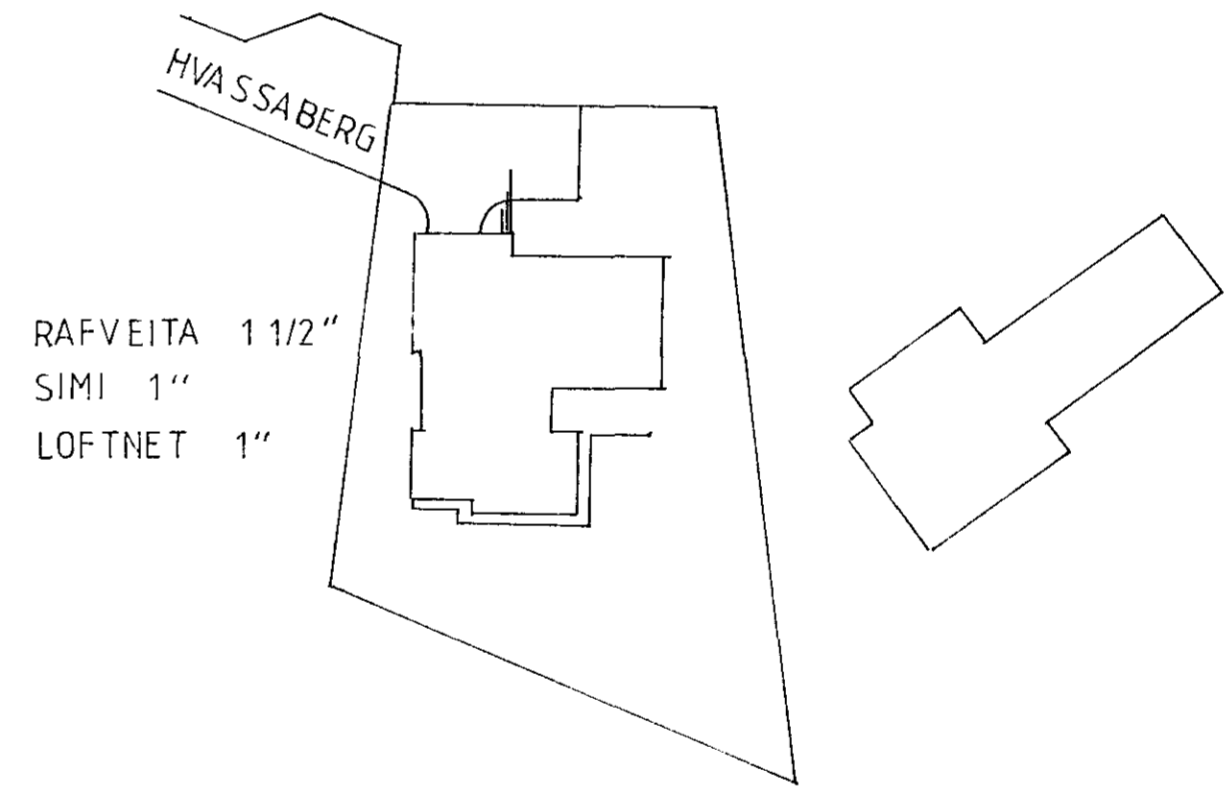


GR 1	10 A	3	1,5 ²	mo	5/8"	X	BÍLSKÚR
GR 2	25 A	3	4 ²	mo	3/4"		TENGILL BÍLSKÚR
GR 3	16 A	3	1,5 ²	mo	5/8"		ÞVOTTAHÚSI
GR 4	16 A	3	1,5 ²	mo	5/8"		ÞVOTTAVÉL
GR 5	16 A	3	1,5 ²	mo	5/8"		ÞURRKARI
GR 6	10 A	3	1,5 ²	mo	5/8"	X	ELDHÚS ÞVOTTAHÚS
GR 7	16 A	3	1,5	mo	5/8"		TENGILL UPPÞVOTTAVÉL
GR 8	25 A	3	6 ²	mo	3/4"		ELDAVÉL
GR 9	10 A	3	1,5 ²	mo	5/8"	X	STOFA
GR 10	10 A	3	1,5 ²	mo	5/8"	X	GANGUR BORDSTOFA
GR 11	10 A	3	1,5 ²	mo	5/8"	X	HJÓNHERB. BARNAHERB.
GR 12	10 A	3	1,5 ²	mo	5/8"	X	GANGUR BARNAHERB.
GR 13	10 A	3	1,5 ²	mo	5/8"	X	ANDDYRI BÆÐ
GR 14	10 A	3	1,5 ²	mo	5/8"		T. TENGIDÓS F. LÝSINGU UNDIR ÞAKSKYGGNI
GR 15	35 A	3	10 ²	mo	1"		

T.2

GR 1	10 A	3	1,5 ²	mo	5/8"	X	VINDFANG GEYMSLA HERB.
GR 2	10 A	3	1,5 ²	mo	5/8"	X	STOFA
GR 3	10 A	3	1,5 ²	mo	5/8"	X	ÚTILÝSING
GR 4	10 A	3	1,5 ²	mo	5/8"	X	GANGUR
GR 5							
GR 6							

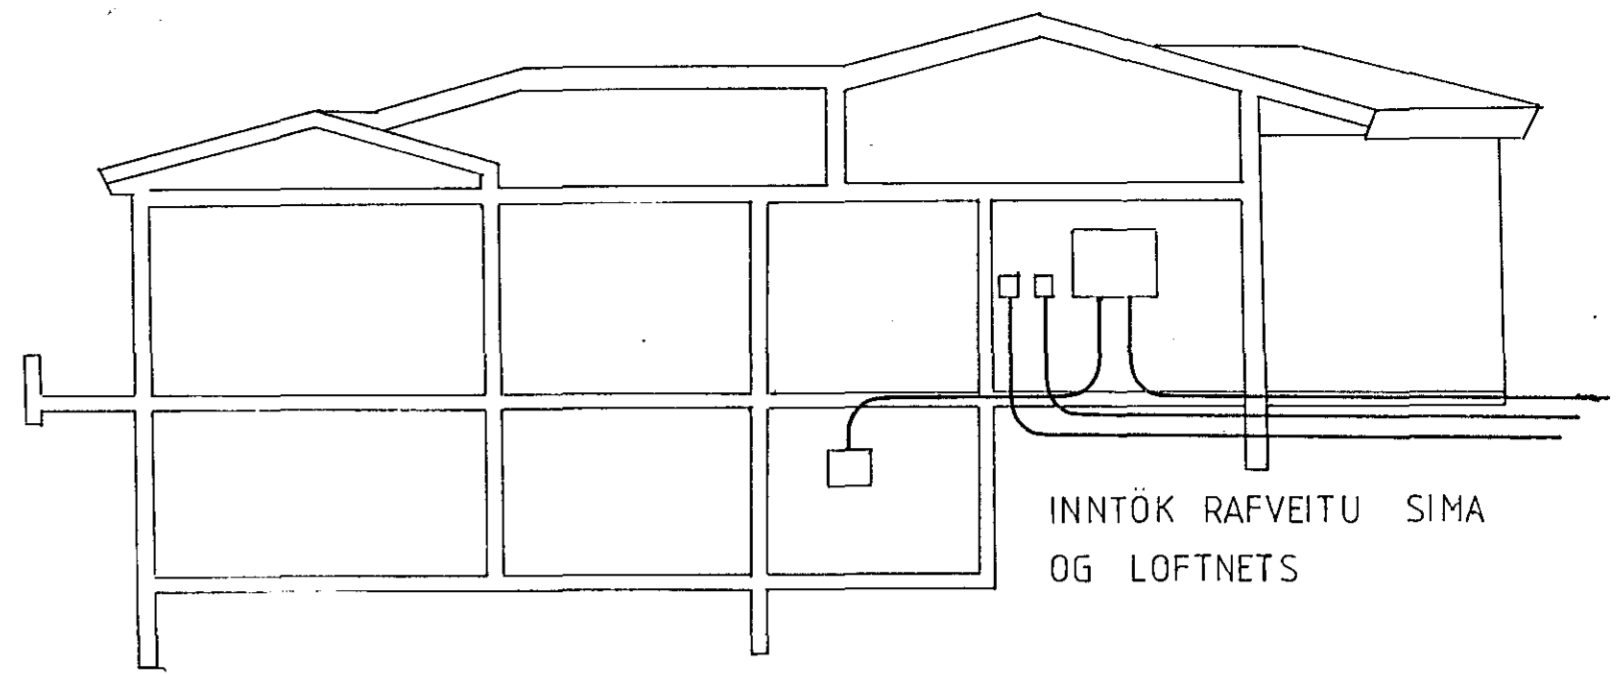

MATTHIAS GUDMUNDSSON RAFV.	
	HVASSABERG 4 HAFNAF.