



Samþykkt 29.7.1989  
 VEGNA FULLNADARERÁGANGS  
*Jón Guðna*  
 Lth. Ráðgjafi Hafnarfjarðar

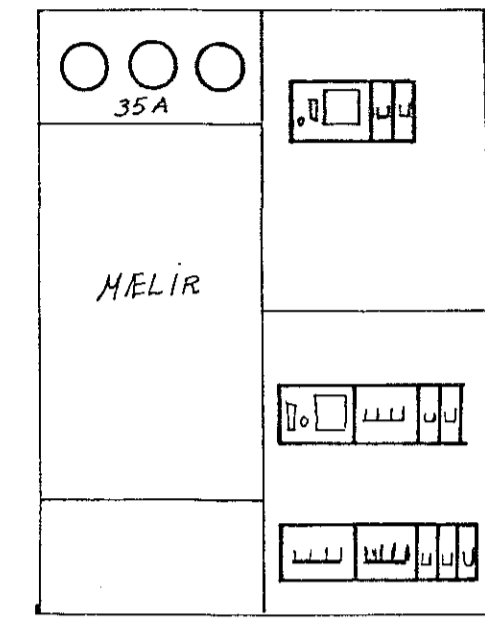

ÚTLIT AF TÖFLU

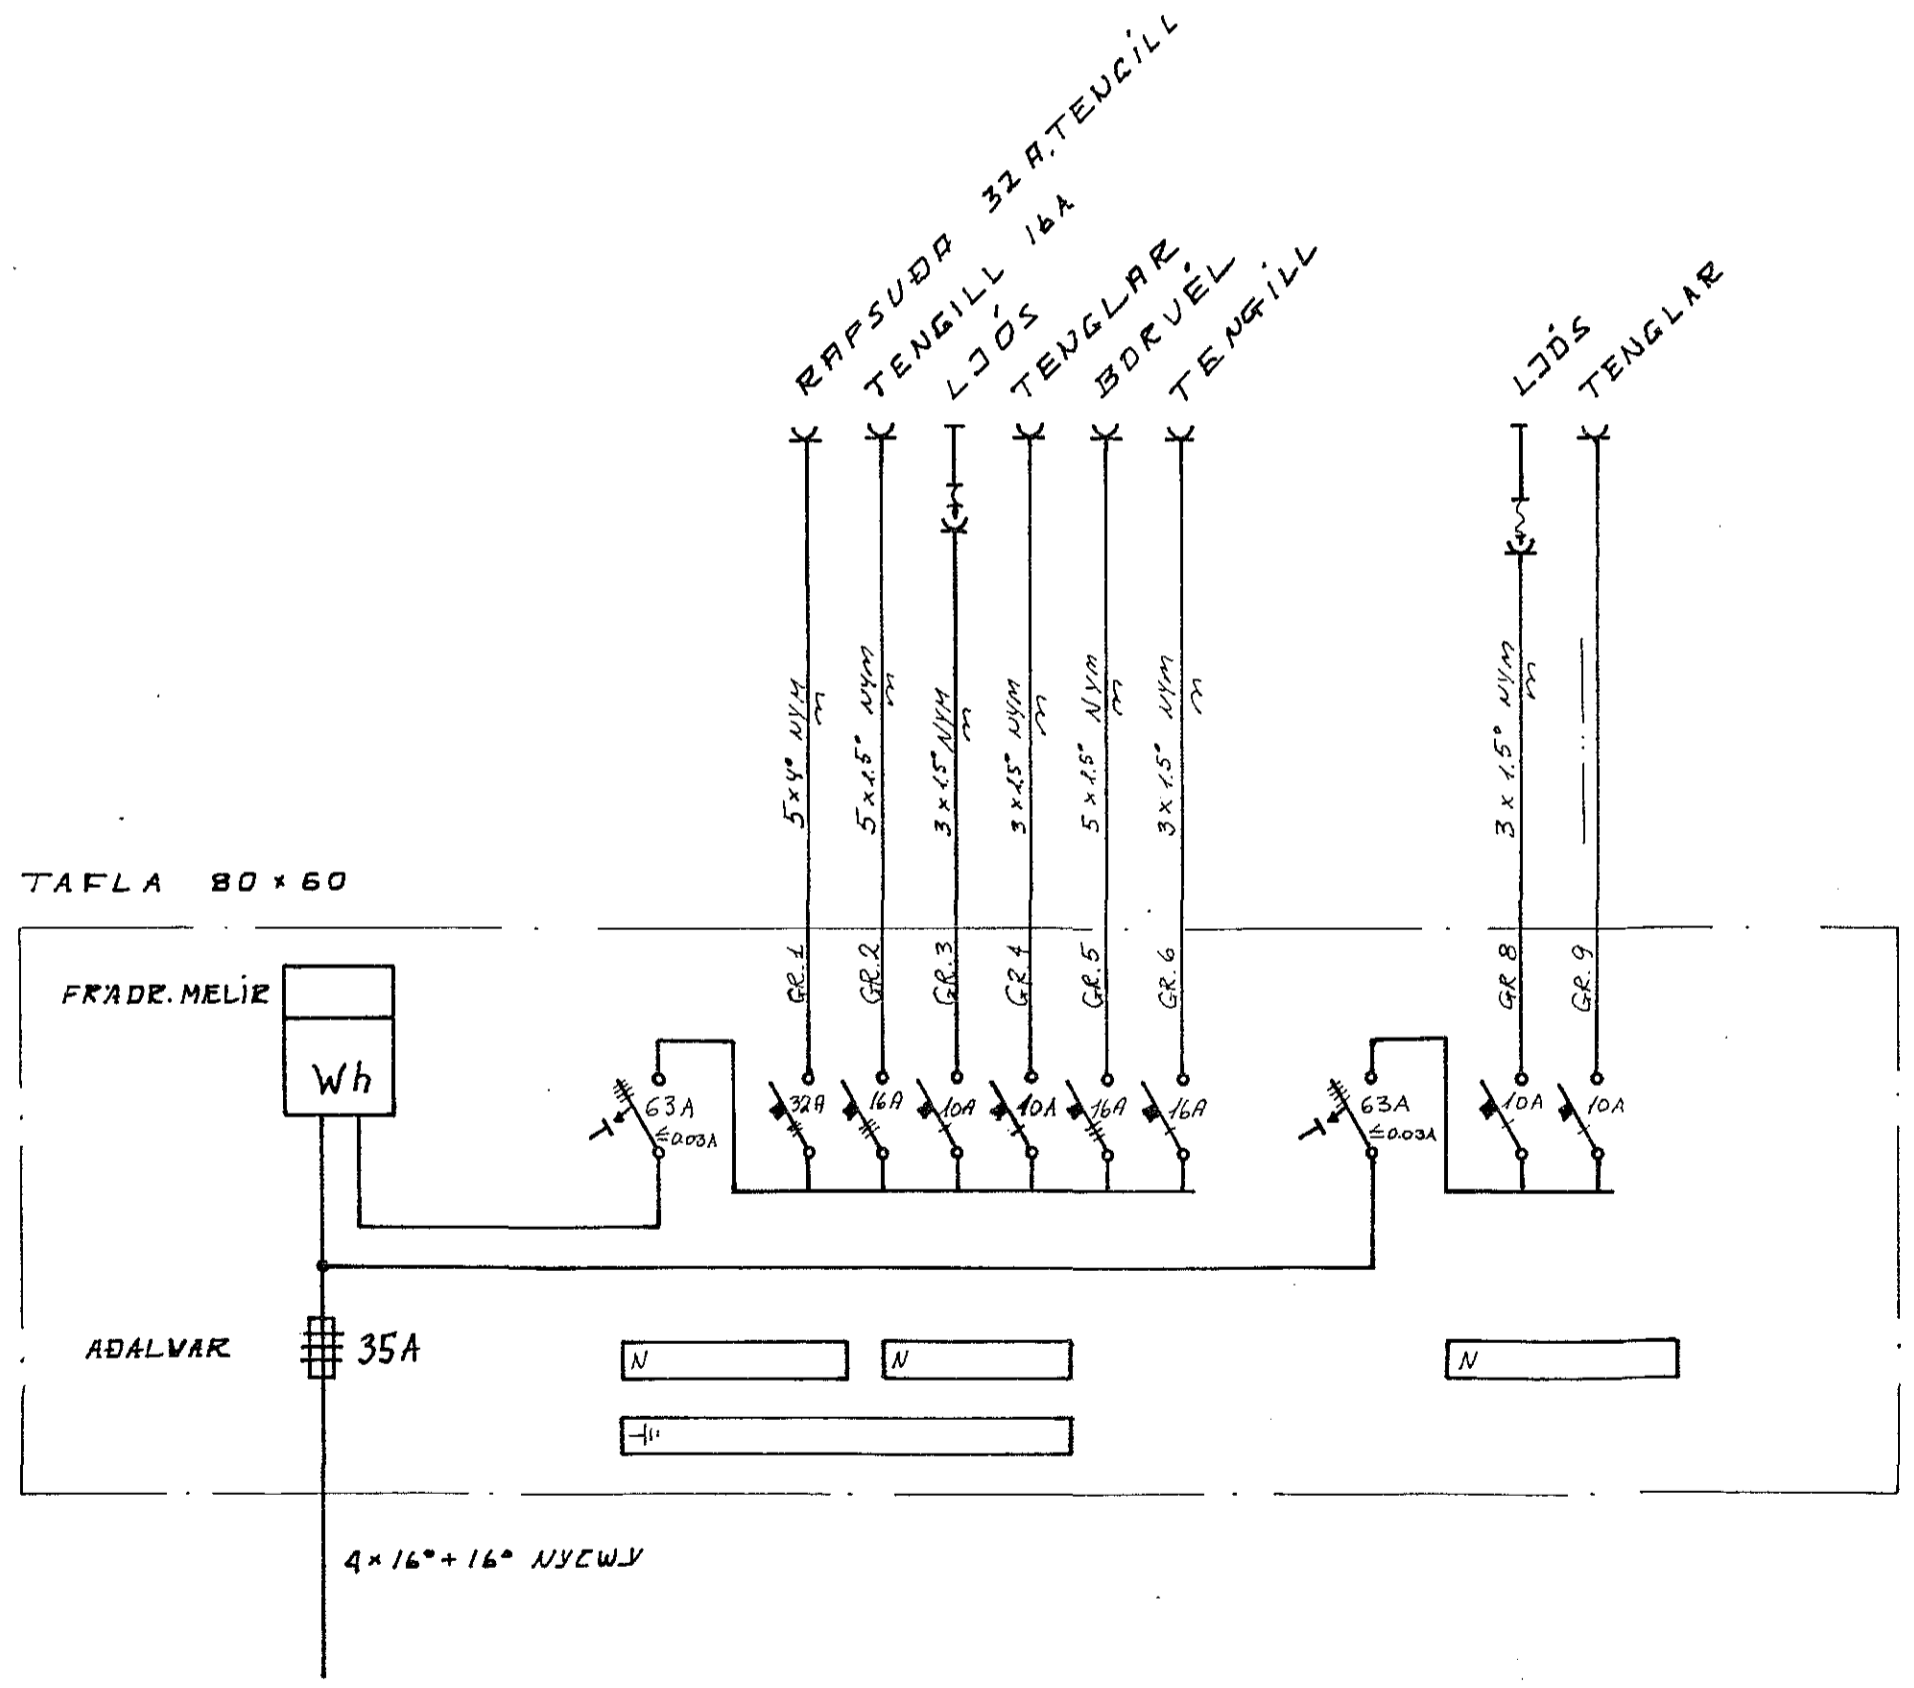

LAGNIR ERU STRENGJALAGNIR  
 3x1.5 NYM.  
 HÆÐ ROFA OG TENGLA SÉ 110 SM. NEMA ANNAES SÉ  
 MÁLSTRAUMUR ROFA SÉ 10A GETIÐ  
 OG TENGLA 16A

TEIKNING NR. 2335

						KAFLAHRÆUN 5 HAFNARFIRÐI VÖRUSKÝLI EINLÍNUNYND SKÚRINGAR			MKV. / TEIKN NR. 1 NÆSTA TEIKN. NR. VERKNR.	
A 29.06.07			T.S. T.S. Trausti Sveinbjörnsson			<b>TERA</b> RAFMAGNSVERKFRÆÐISTOFA TRAUSTI SVEINBJÖRNSSON RAFM. IDNFR. SIMI: 667390 EDMUND BELLERSEN RAFM. TÆKNIFR. SIMI: 667388 RAGNAR D. STEFÁNSSON RAFM. VERKFR. SIMI: 667355 AGUST ÞÓRHALLSSON RAFM. VERKFR. SIMI: 667805			BL 1 AF 2 ÚTG. A GEYMSLUNR.	
ÚTG.	DAGS.		TEIKN.	HANNAD	SAMÞYKKT					